


DO NOT SCALE FROM THIS DRAWING.
ALL DIMENSION TO BE CHECKED ON SITE.
COPYRIGHT RESERVED

MATERIAL KEY:

- 1
- White uPVC windows to match the existing street scene
- 2
- Aluminium Bifold doors, Colour: Anthracite
- 3
- Aluminium doors, Colour: Anthracite
- 4
- London stock buff bricks
- 5
- Rustic red interlocking concrete roof tiles
- 6
- Composite glazed door, Colour: Anthracite

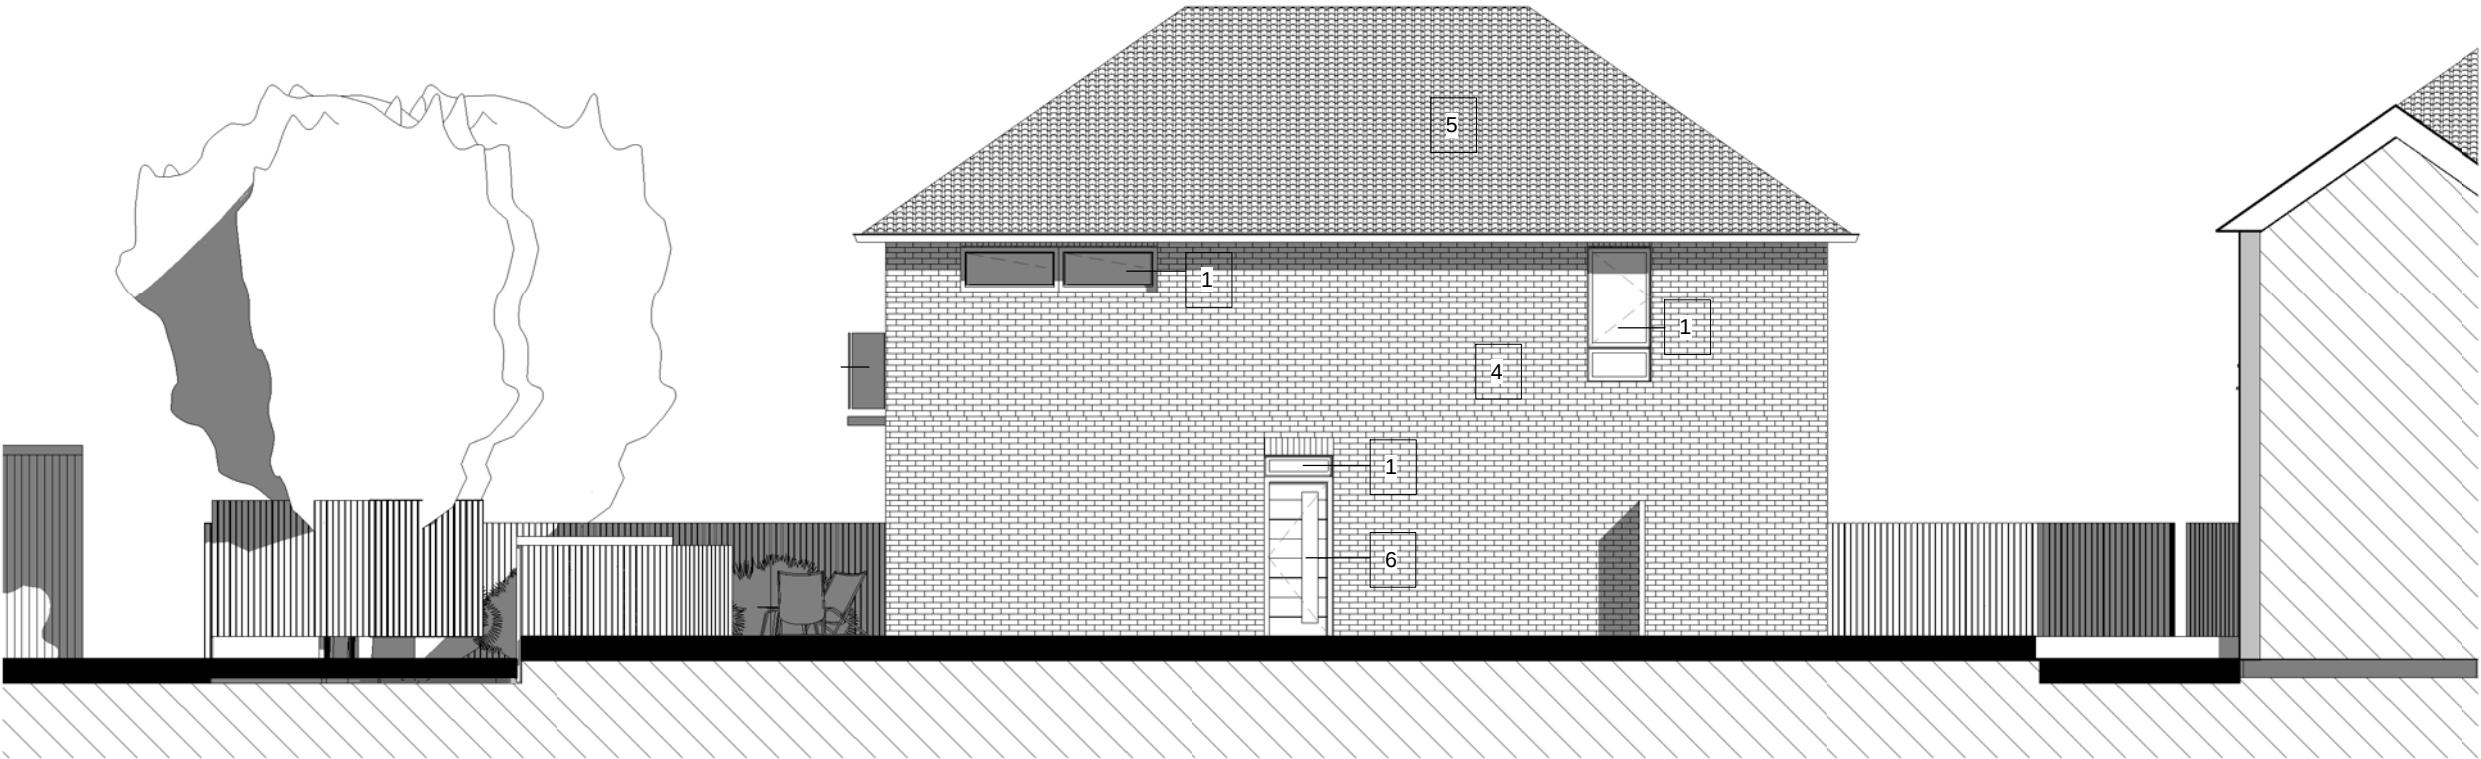

West Elevation
1:100



East Elevation
1:100

