


Tree protection measures:

- Trees to be protected by heras fencing at least 1.5m high, as shown in the image
- No material or tools to be left within the protected zone
- No construction activities involving dust or debris to be conducted within this zone
- No excavation activities to be done within this zone so roots are adequately protected

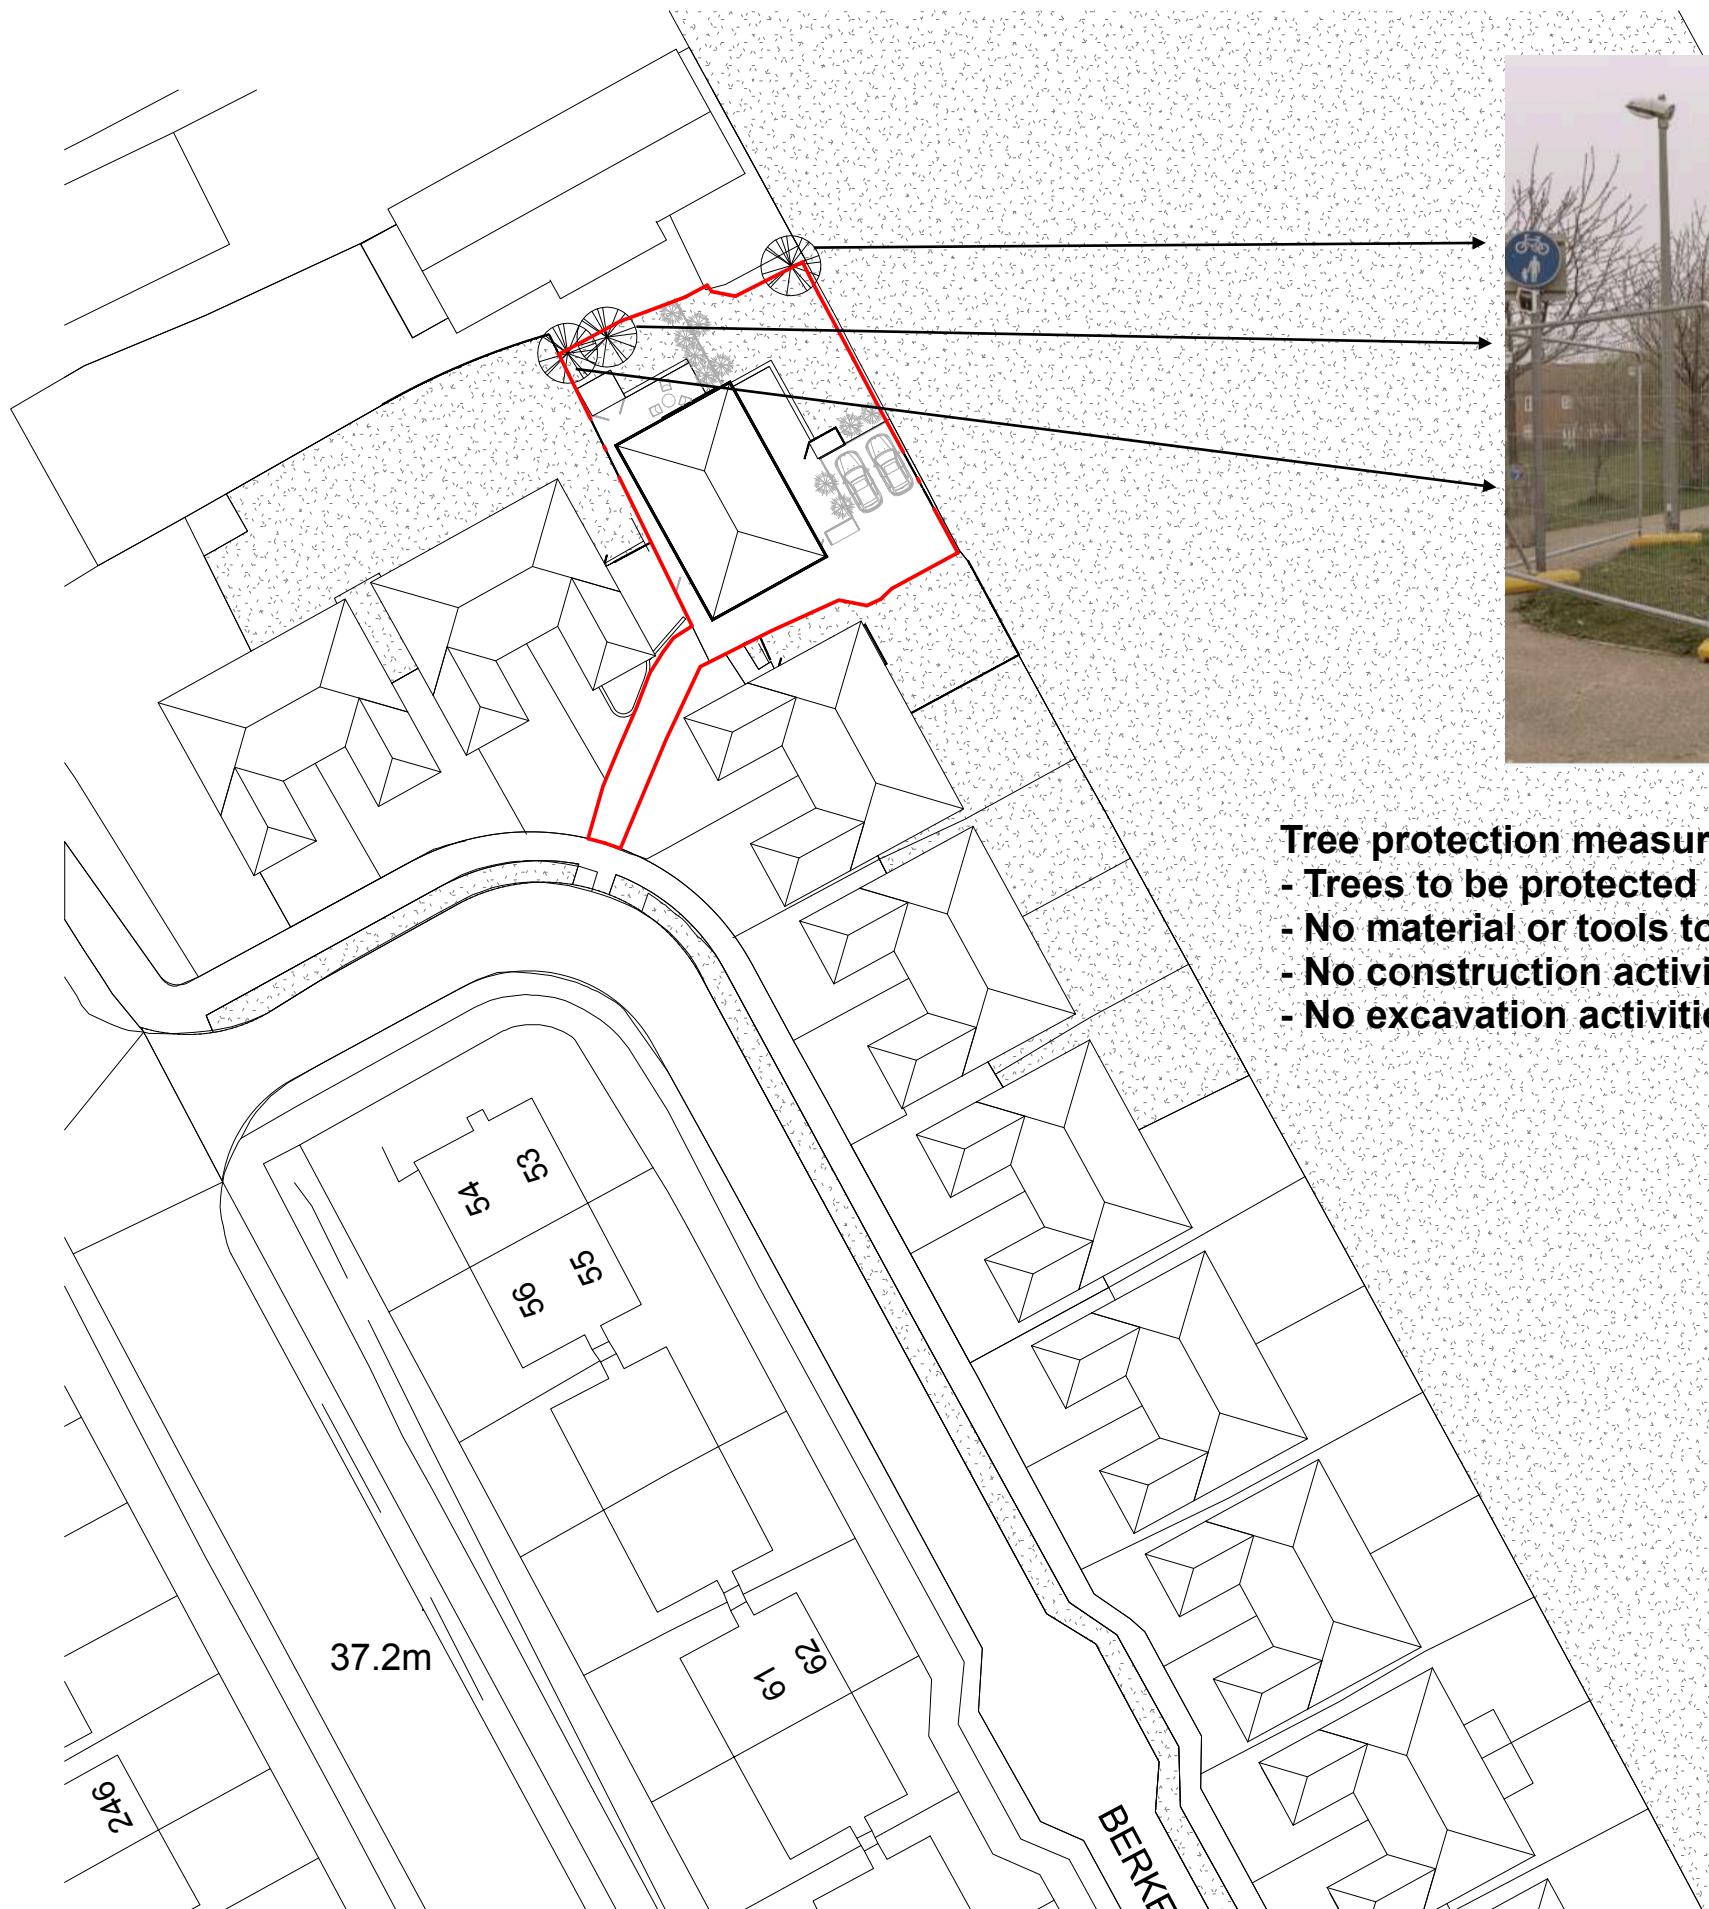

SITE PLAN
1:500

