



<u>ELEVATIONS</u>	<u>AS</u>	<u>BUILT</u>	<u>AT</u>
<u>87</u>	<u>CORNWALL</u>	<u>ROAD</u>	<u>RUISLIP</u>
CR			1:50

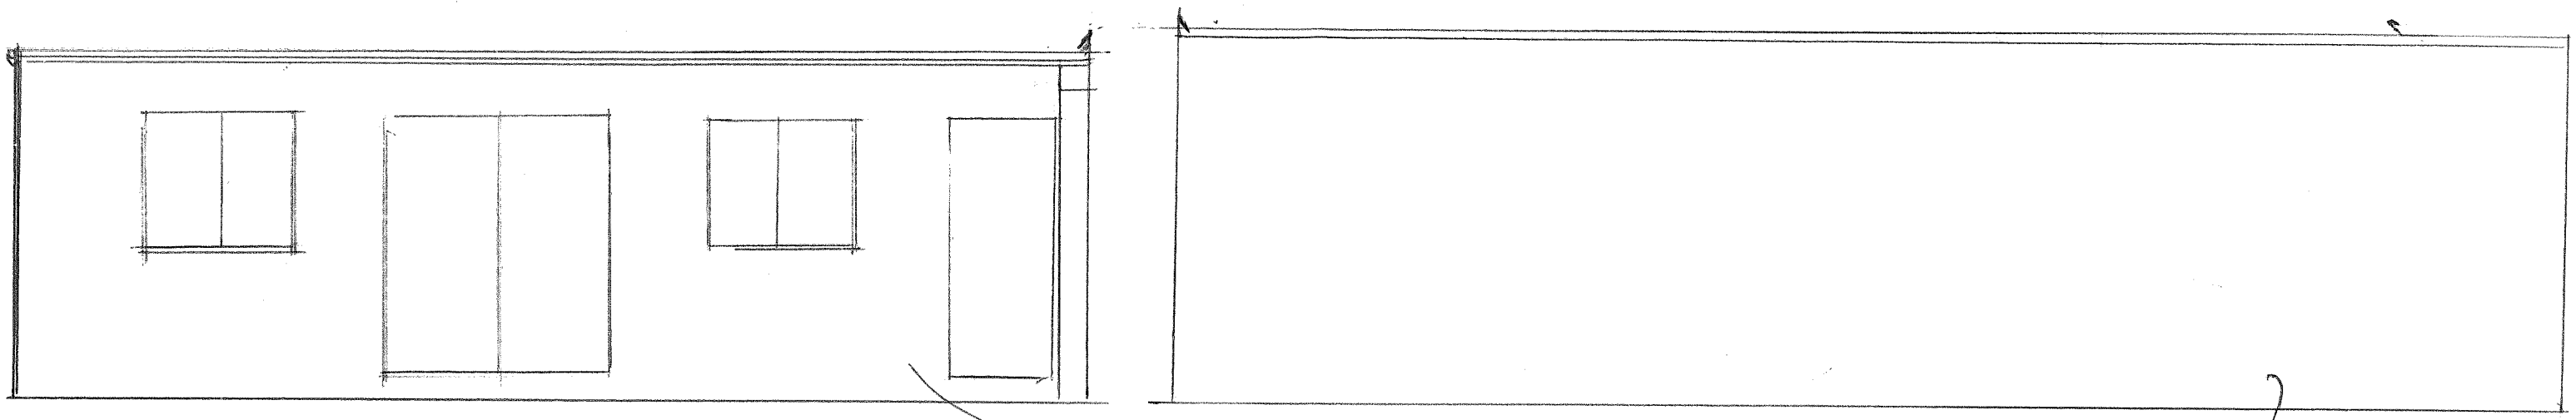


A

C

Smooth render
whitewash

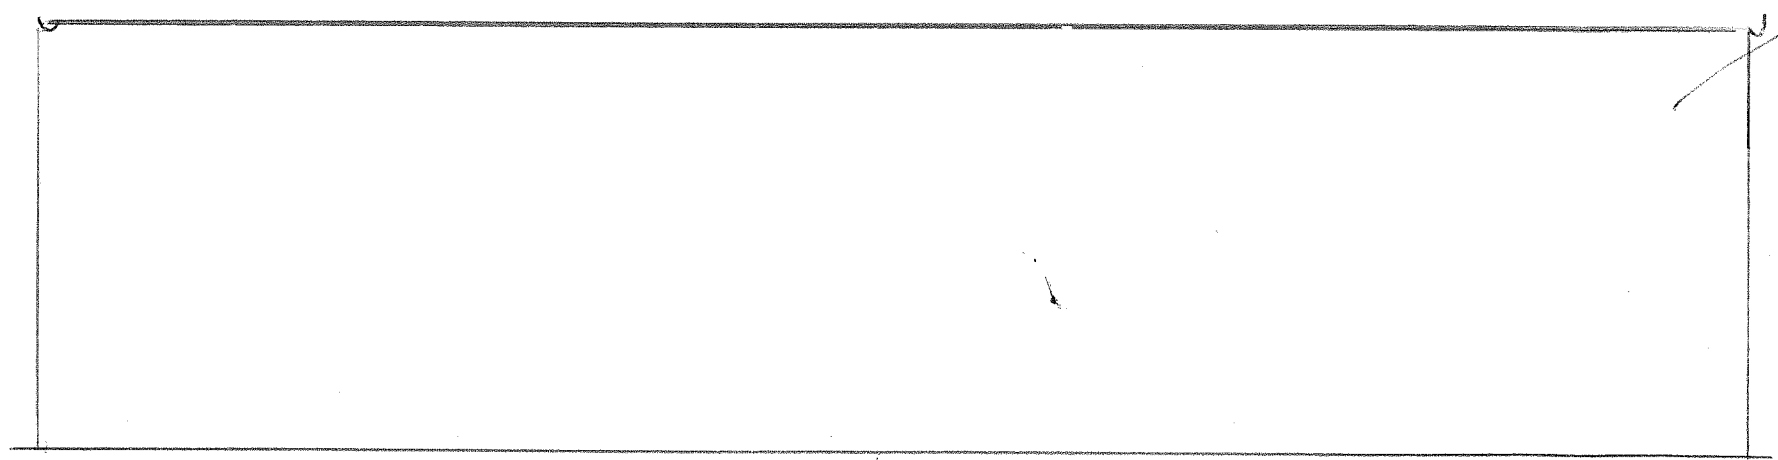

D

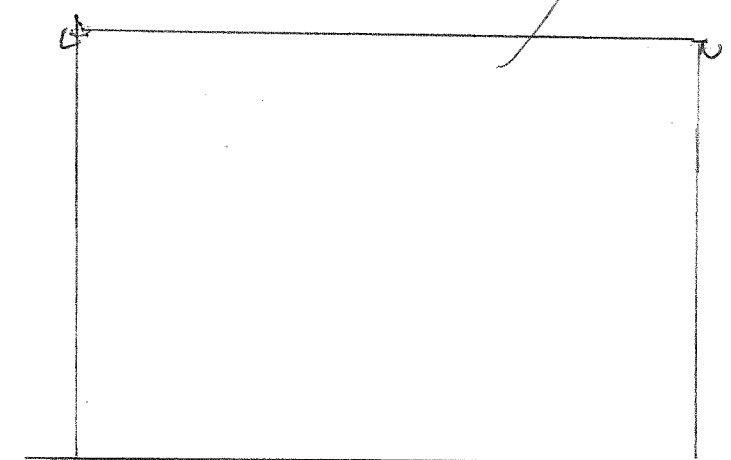

B