


LAYOUT PLAN AS BUILT A7
87 CORNWALL ROAD RUISLIP

C1

1:50

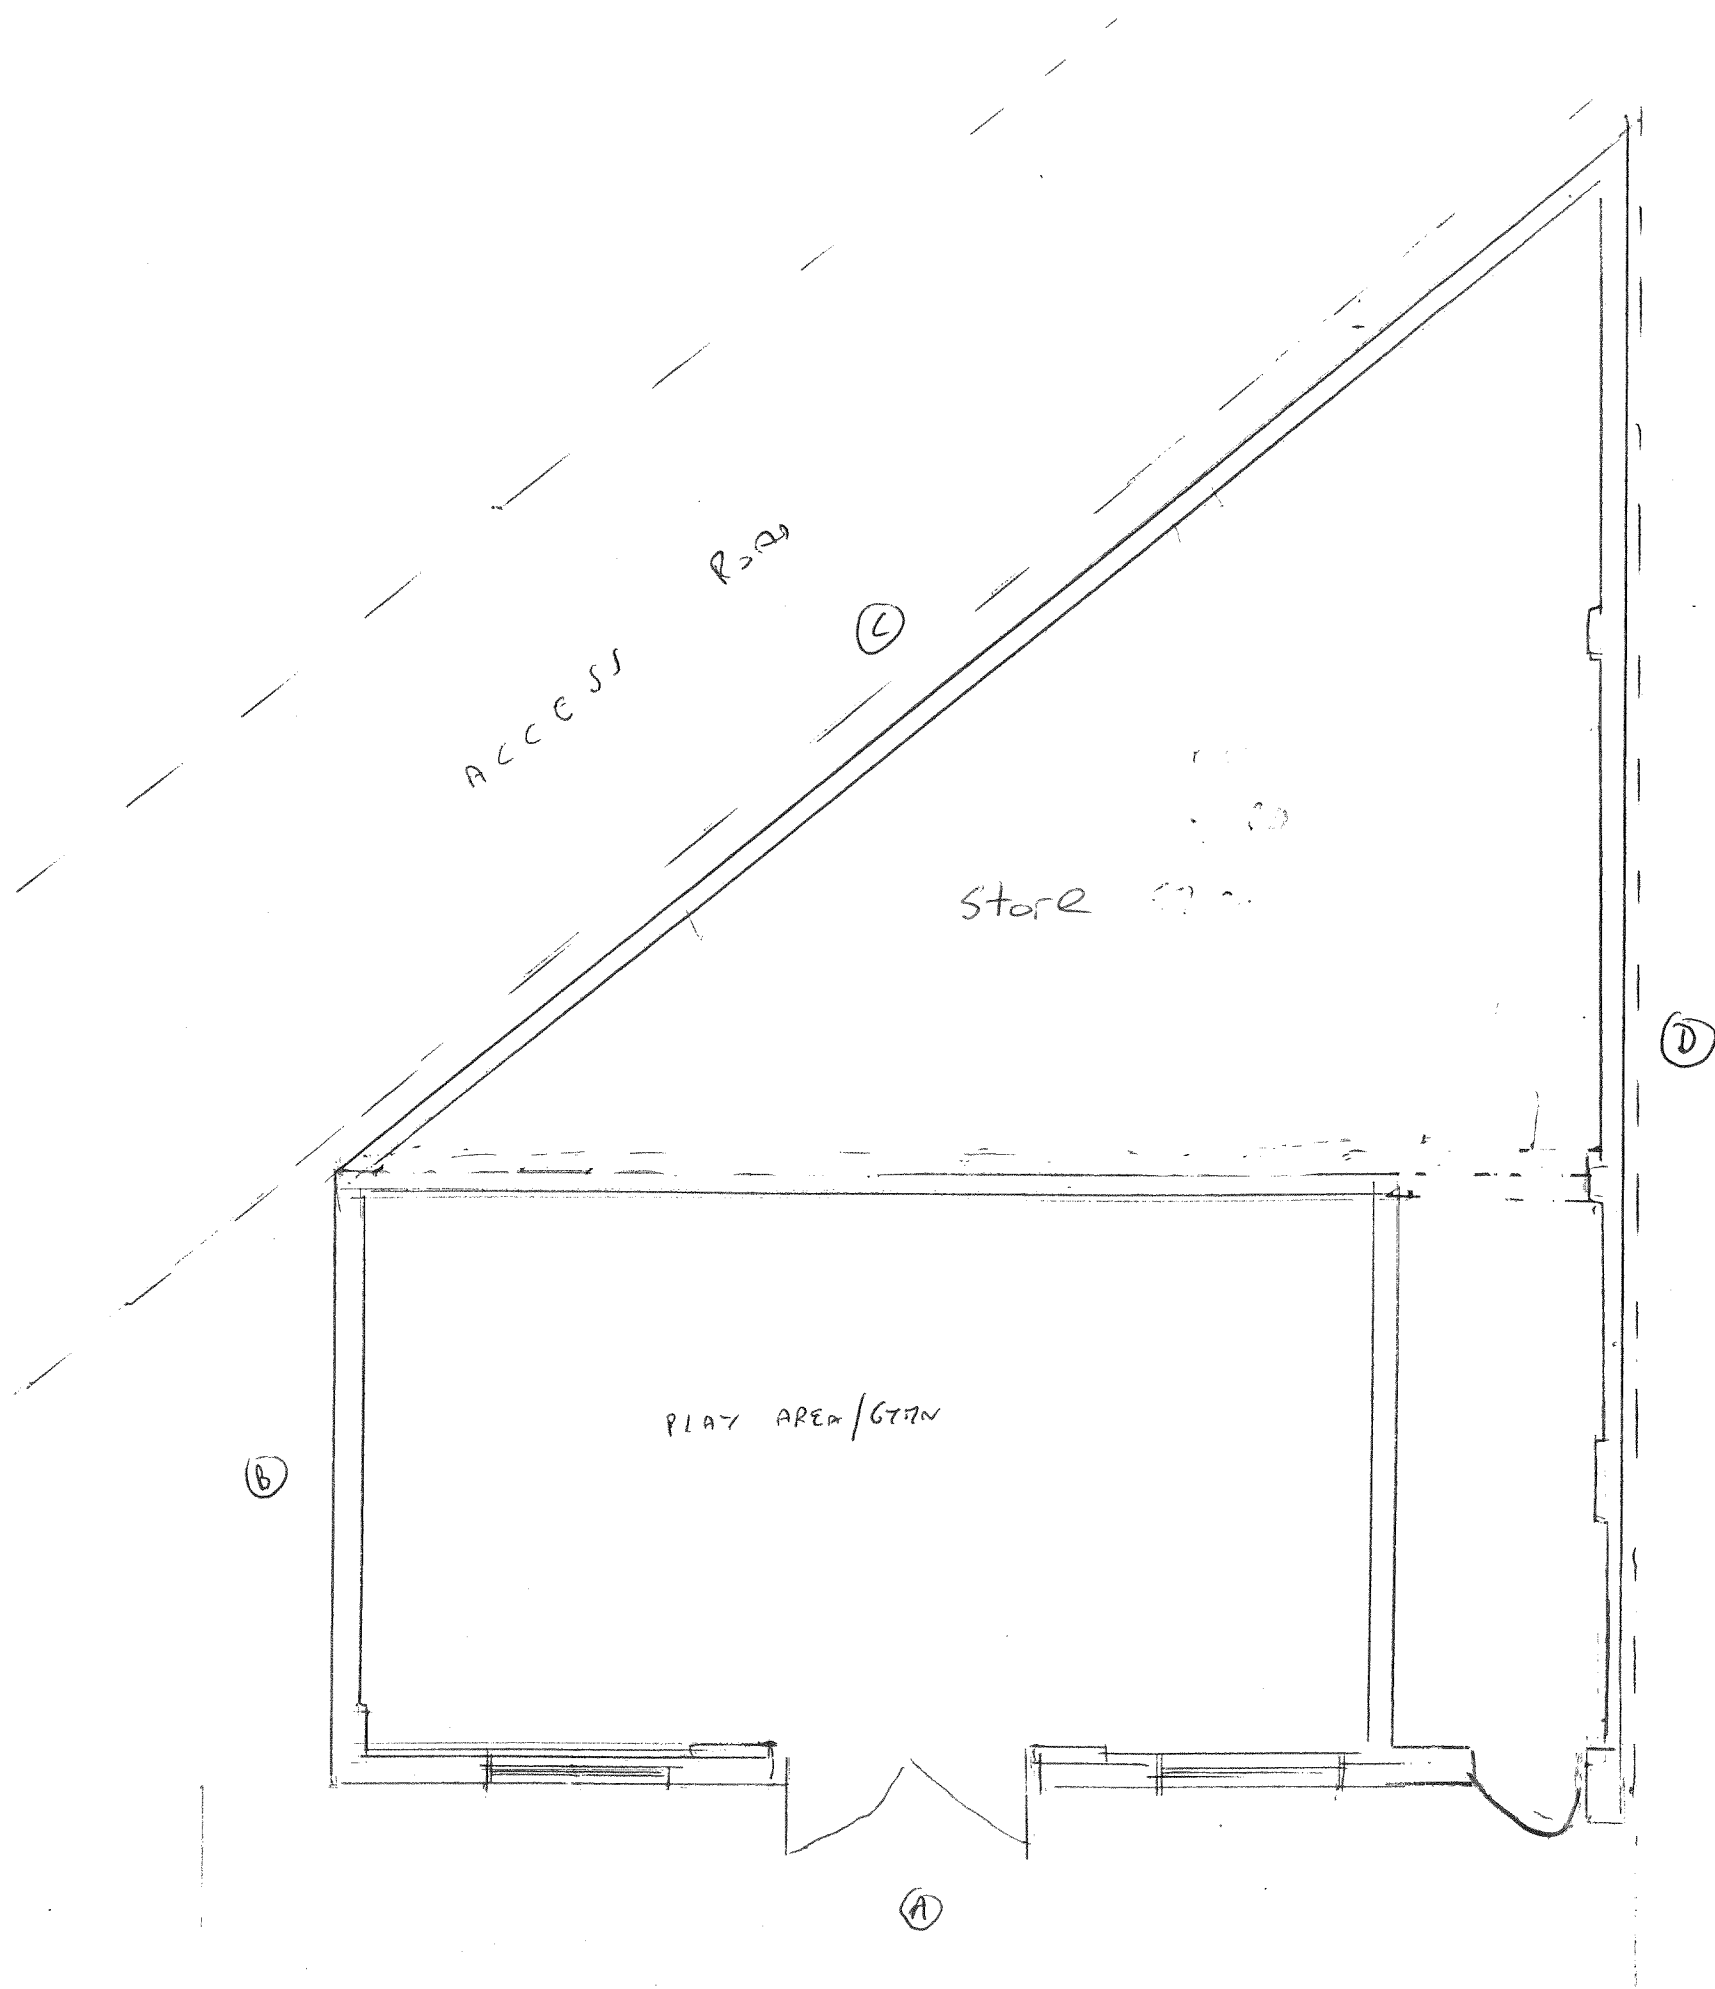

PLAN OF SITE
FOR THE PROPOSED
PLAY AREA/GYM