



<u>ELEVATIONS</u>	<u>AS</u>	<u>BUILT</u>	<u>AT</u>
<u>87</u>	<u>CORNWALL</u>	<u>ROAD</u>	<u>RUISLIP</u>
<u>C2</u>	<u>B</u>		<u>1.53</u>
<u>B - REDUCED SIZE - SET 21</u>			

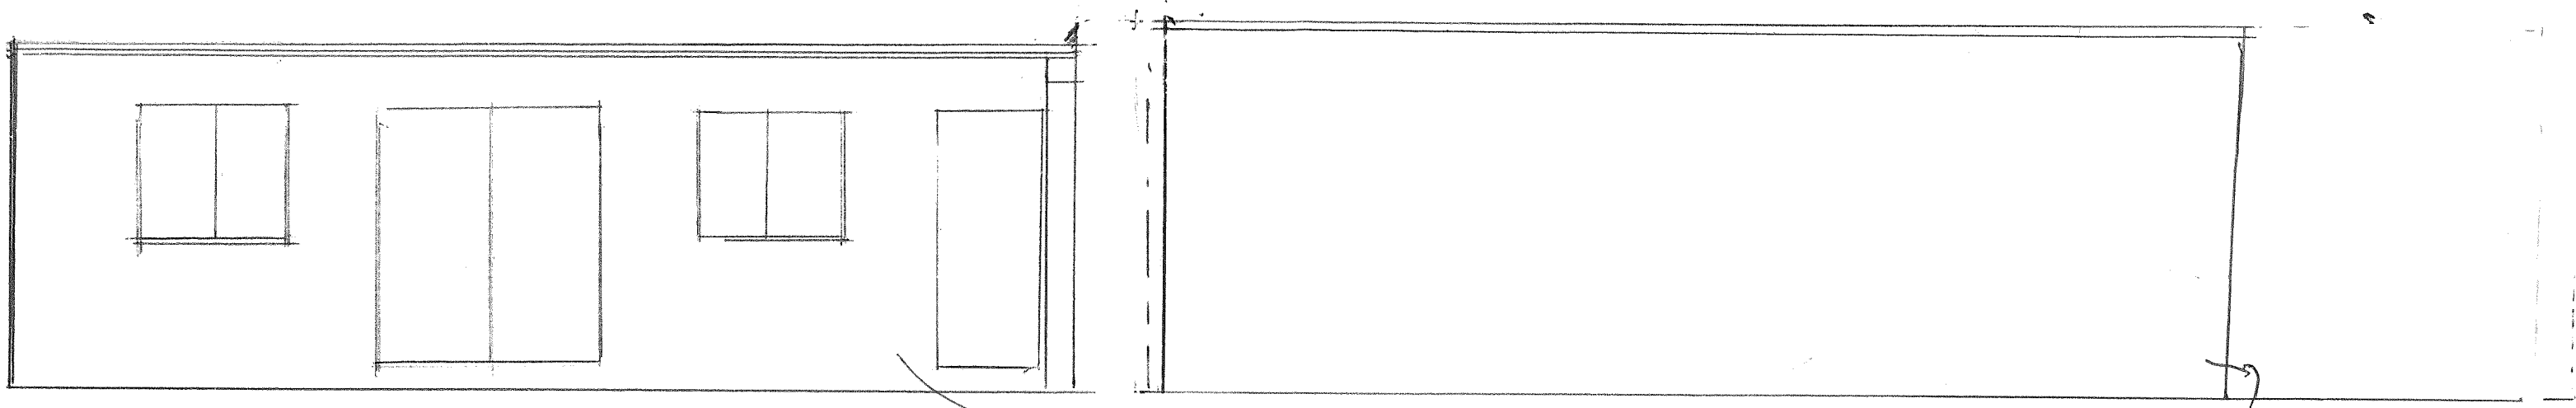

A


C

smooth render
whitewash

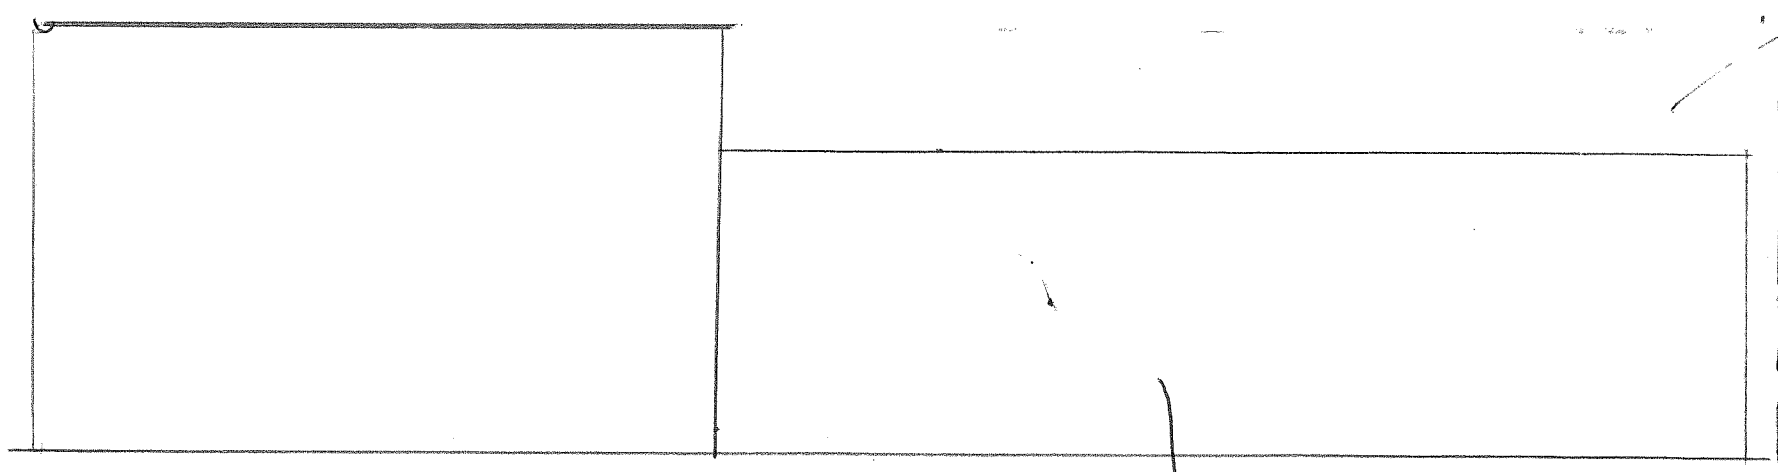

D

WALL TO REMAIN

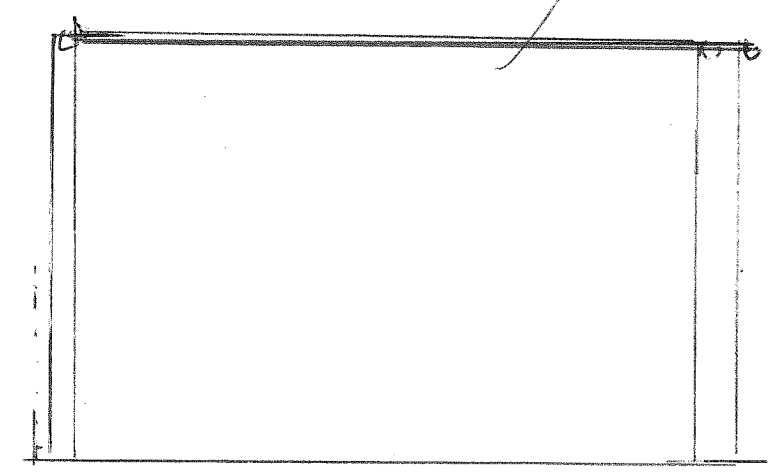

B