





| <u>ELEVATIONS</u> | <u>AS</u>       | <u>BUILT</u> | <u>AT</u>      |
|-------------------|-----------------|--------------|----------------|
| <u>87</u>         | <u>CORNWALL</u> | <u>ROAD</u>  | <u>RUISLIP</u> |
| <u>CR</u>         |                 |              | <u>1:50</u>    |

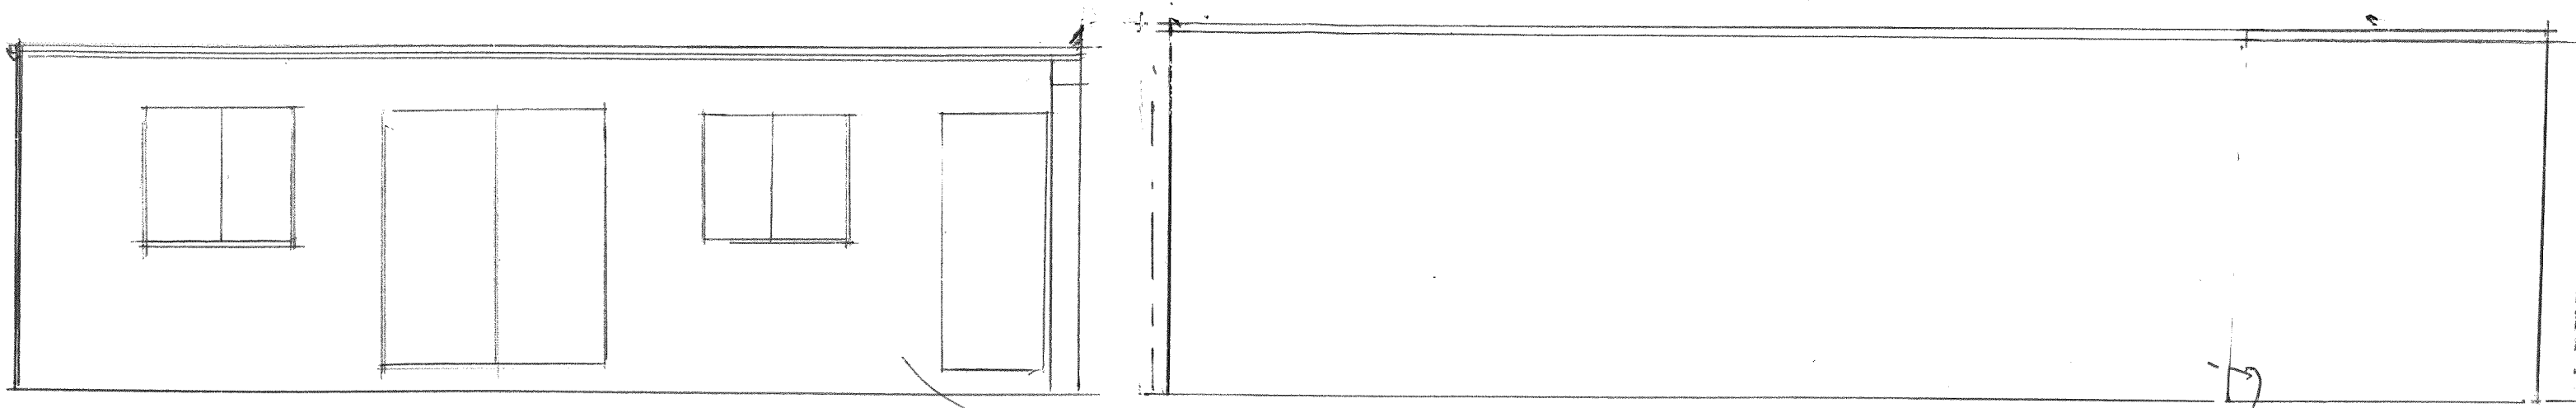


A

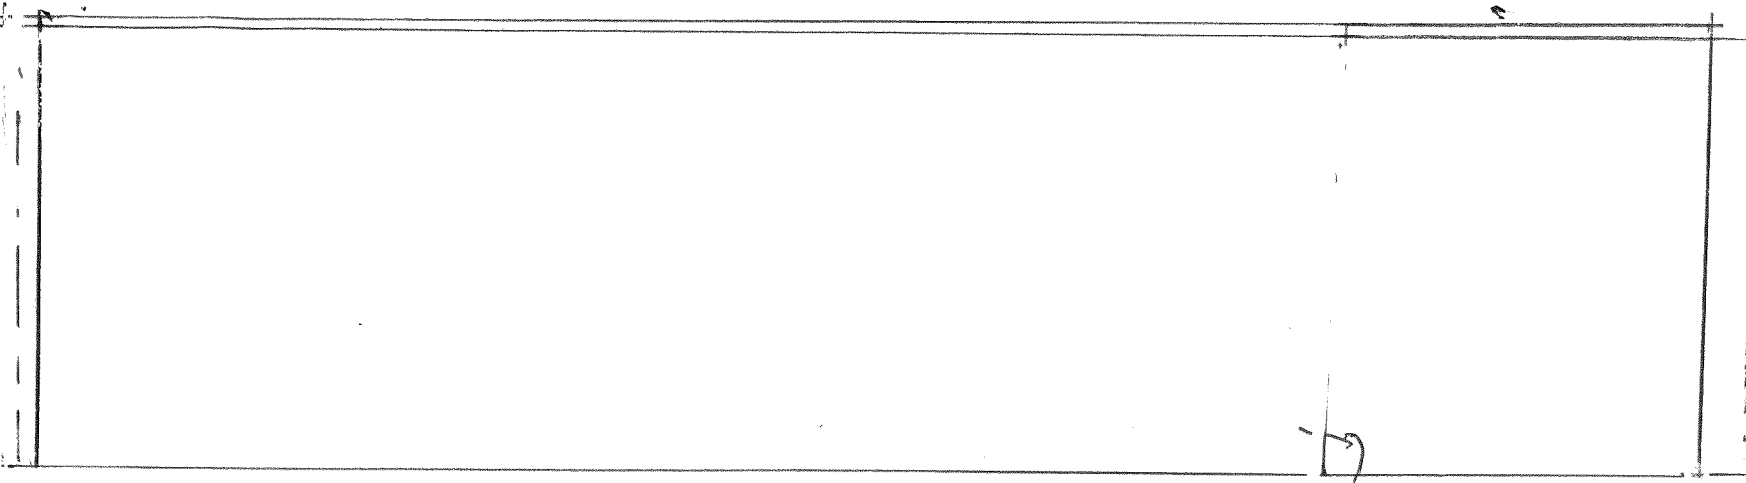


C

smooth render  
whitewash

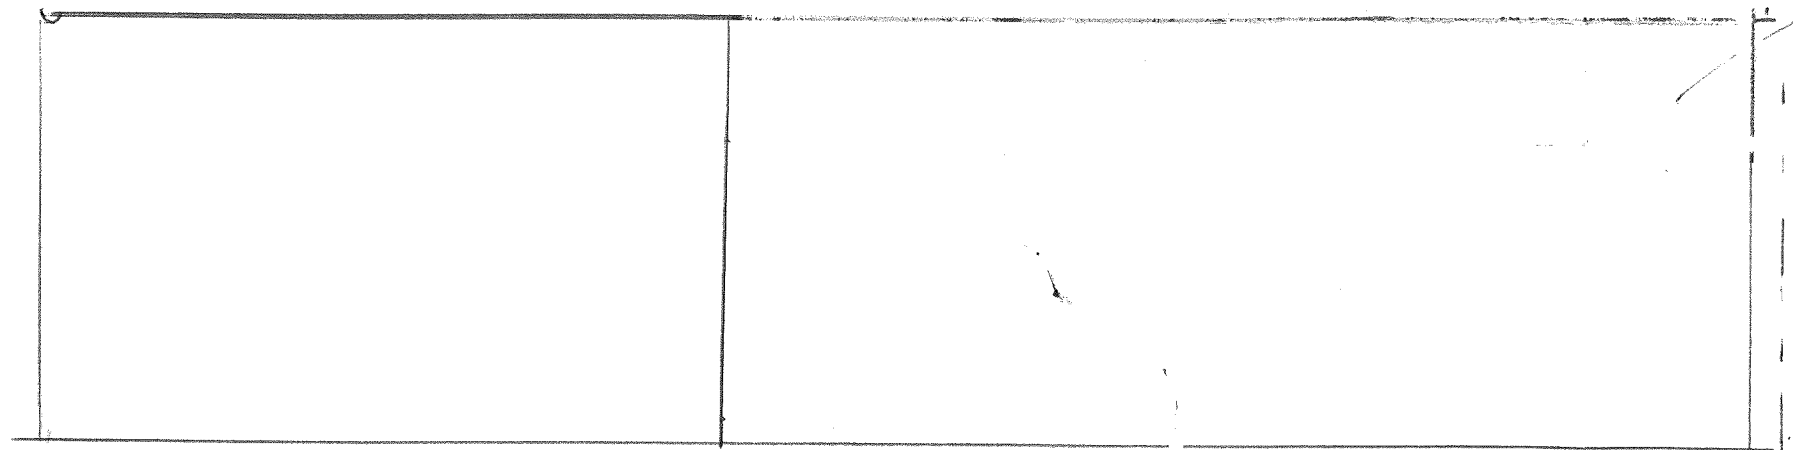

D

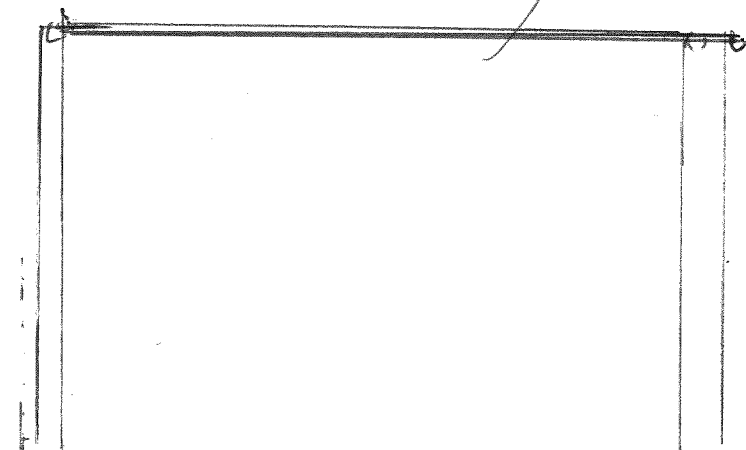

B