


Note: This Drawing is for planning purpose and should not be used for construction.
All dimensions should be confirmed on site and any deviation should be reported back to designer.

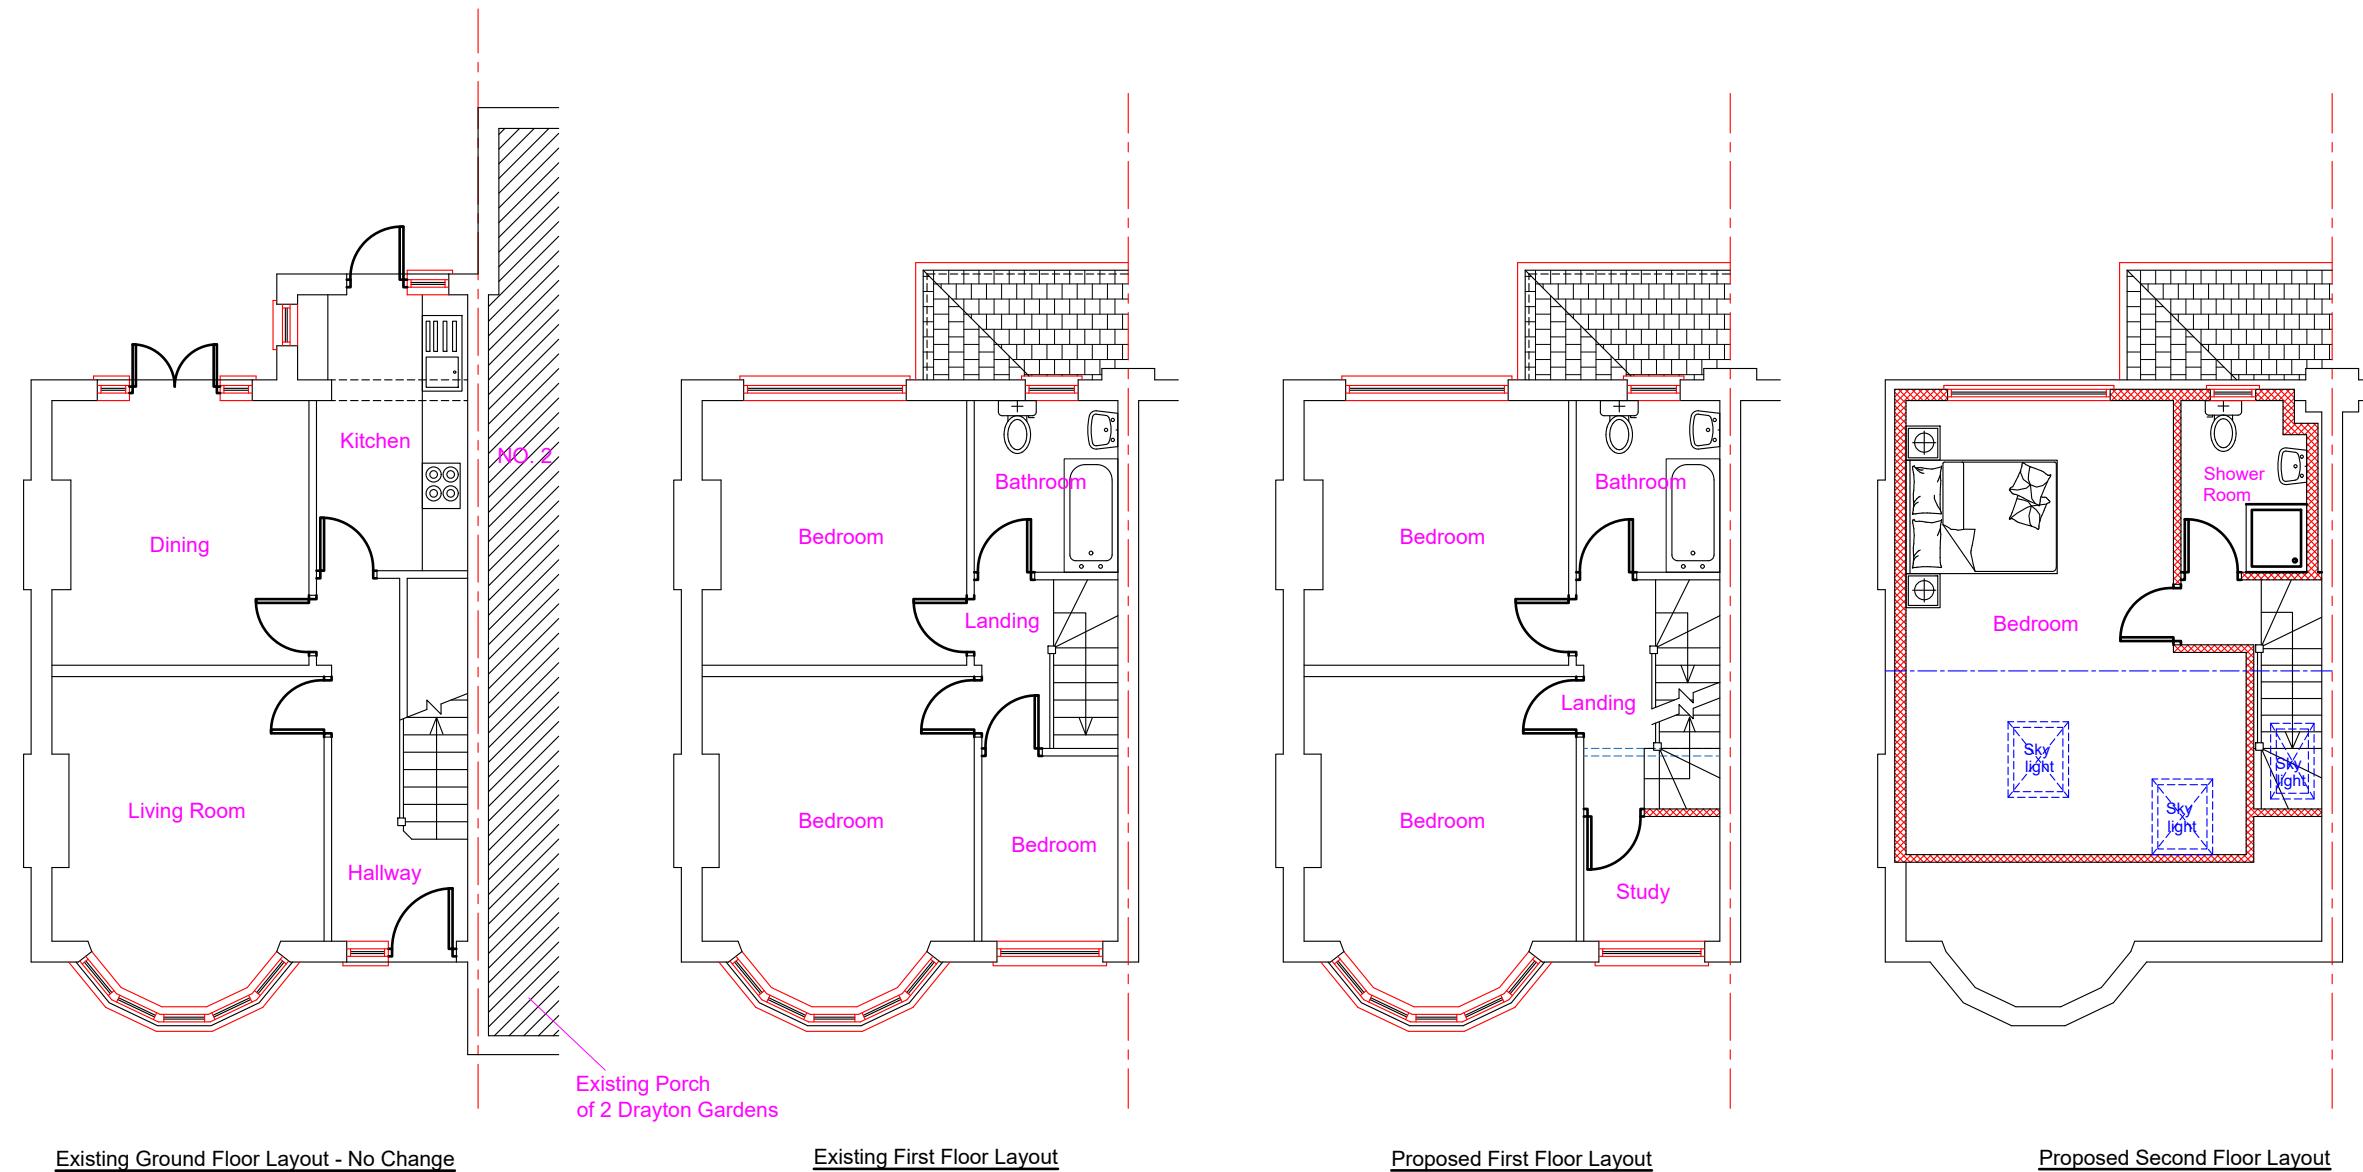

Proposed Development: Loft Extension	Site Address: 4 Drayton Gardens West Drayton UB7 7LG	Revisions: <table border="1"> <tr> <th>Rev</th><th>Date</th><th>Description</th></tr> <tr> <td>A</td><td>18/07/2022</td><td></td></tr> <tr> <td></td><td></td><td></td></tr> <tr> <td></td><td></td><td></td></tr> <tr> <td></td><td></td><td></td></tr> </table>	Rev	Date	Description	A	18/07/2022											Drawing Description: Existing & Proposed Floor Layouts	Scale: 1:100 Paper Size: A3 Sheet No: 1 of 5	ART CONSULTANTS (UK) LTD 113 LONG LANE STANWELL TW19 7AL M:07960071377 E: ARTCONSULTANTSUK@GMAIL.COM
Rev	Date	Description																		
A	18/07/2022																			
			Drawing No: ART/2022/LE4DG/ELPL																	