


Note: This Drawing is for planning purpose and should not be used for construction.
All dimensions should be confirmed on site and any deviation should be reported back to designer.

----- Existing/Demolition

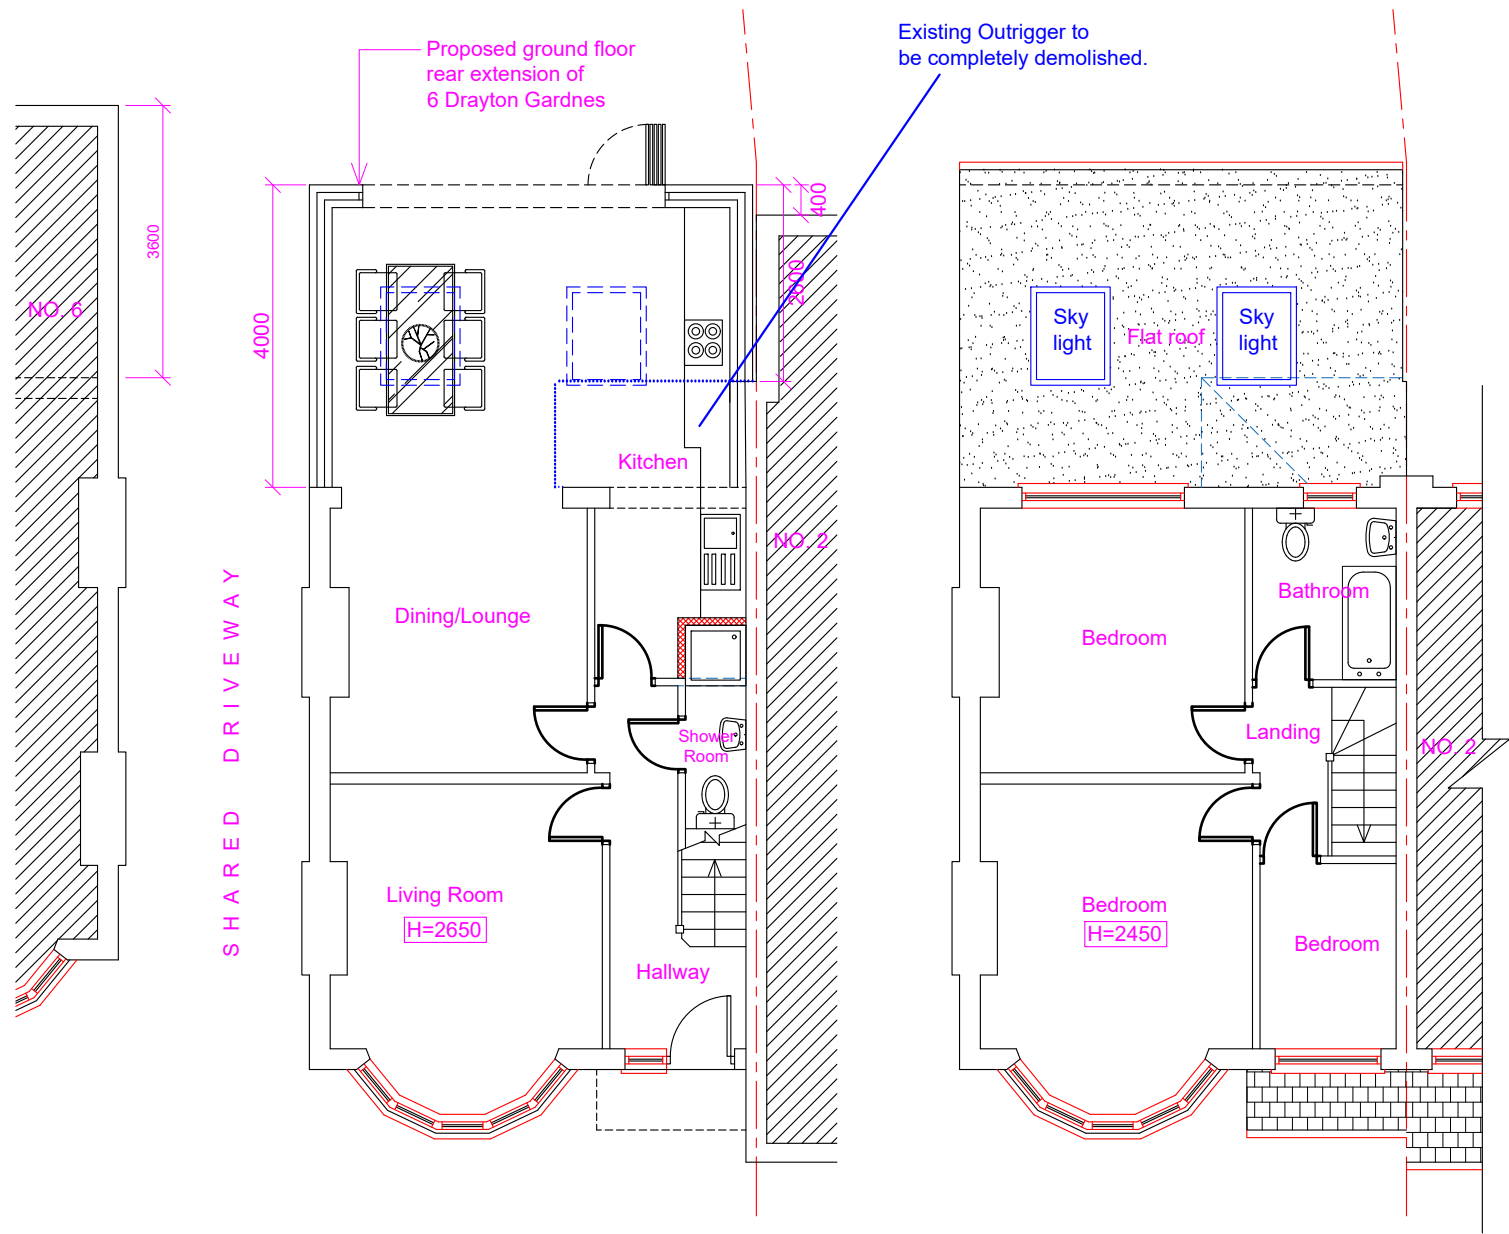

Proposed Ground Floor Layout

Proposed First Floor Layout

Proposed Development:

Single Storey Rear Extension

Site Address:

4 Drayton Gardens
West Drayton
UB7 7LG

Revisions:

Rev	Date	Description
A	15/09/2022	
B	19/12/2022	Added Annotation "Outrigger to be demolished"


Drawing Description:

Proposed Floor Layouts

Drawing No:

ART/2022/RE4DG/PL Rev B

Scale: 1:100
Paper Size: A3
Sheet No: 2 of 5

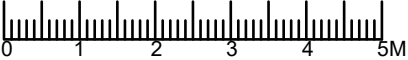

ART CONSULTANTS (UK) LTD
113 LONG LANE
STANWELL
TW19 7AL
M:07960071377
E: ARTCONSULTANTSUK@GMAIL.COM