
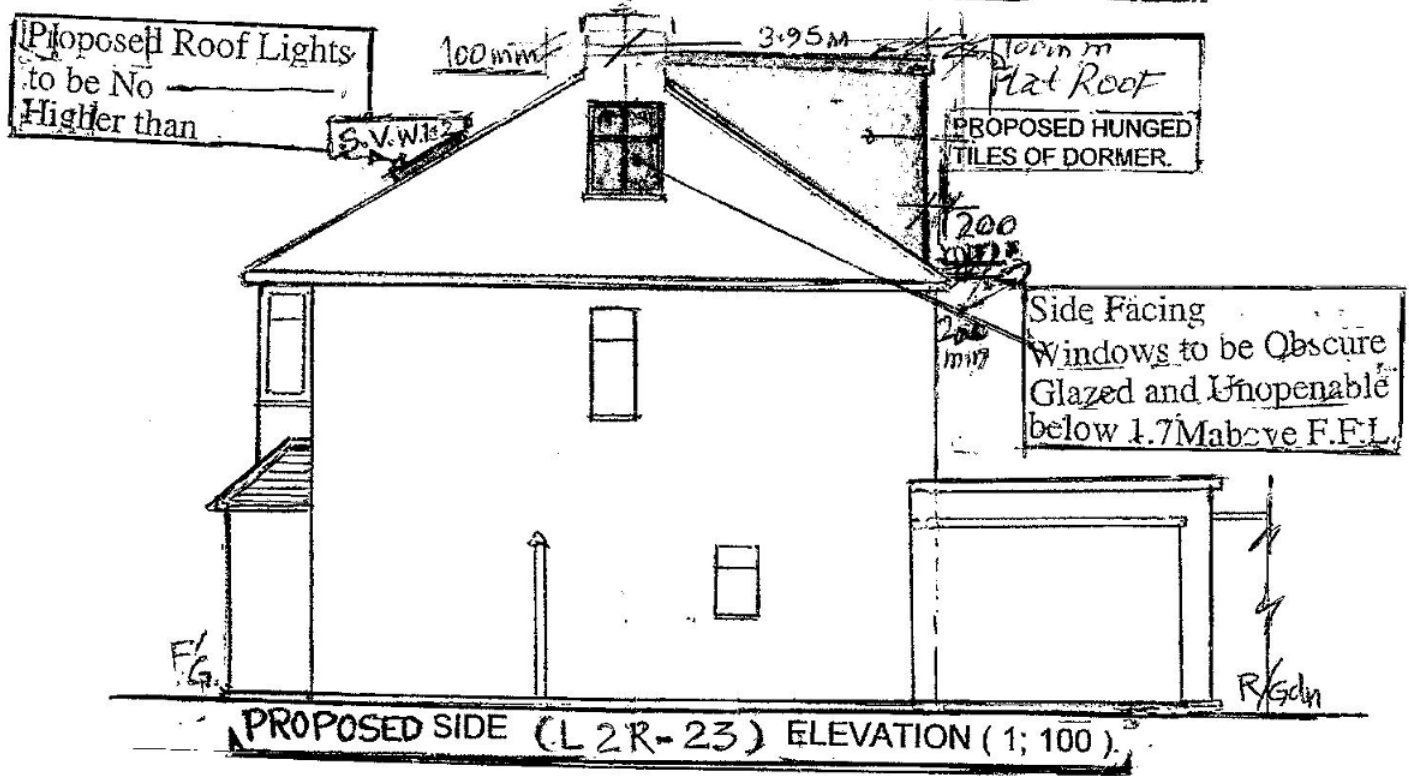


DRAW IT Architectural Technician/Consultant Mr. Money Qadri Agent 6, Avian Ave; Curo Park, Frogmore St Albans, Herts. AL2 2FG Mobile: 07949 035 745 draw_it@hotmail.com	Proposal; Game Room (Detached) Out Building	L.D.C. (PROPOSED)	UPD. (S*4)
	Proposal; - Loft Conversion as a Study Hall.	PROPOSAL, LOFT (2ND/FLE) CONVERSION AS STUDY HALL, + OUT BUILDING, AS GYM.	
PROPOSED SIDE (BOTH) ELEVATIONS:		Cond/Ref #. — P/6991/APP/2020/3856	
Dwg #, S/23 M/A. Sheet #, (S.4 of S.6) Date; 12/12/2020. Scale, As Shown (Owner) MR. MANU KAPIL Address - 23, MEADOW VIEW ROAD HAYES, MIDDX; UB4 8HA.		10 5m 1m 2m 3m 4m 5m 6m (A4) Scale 1:100	

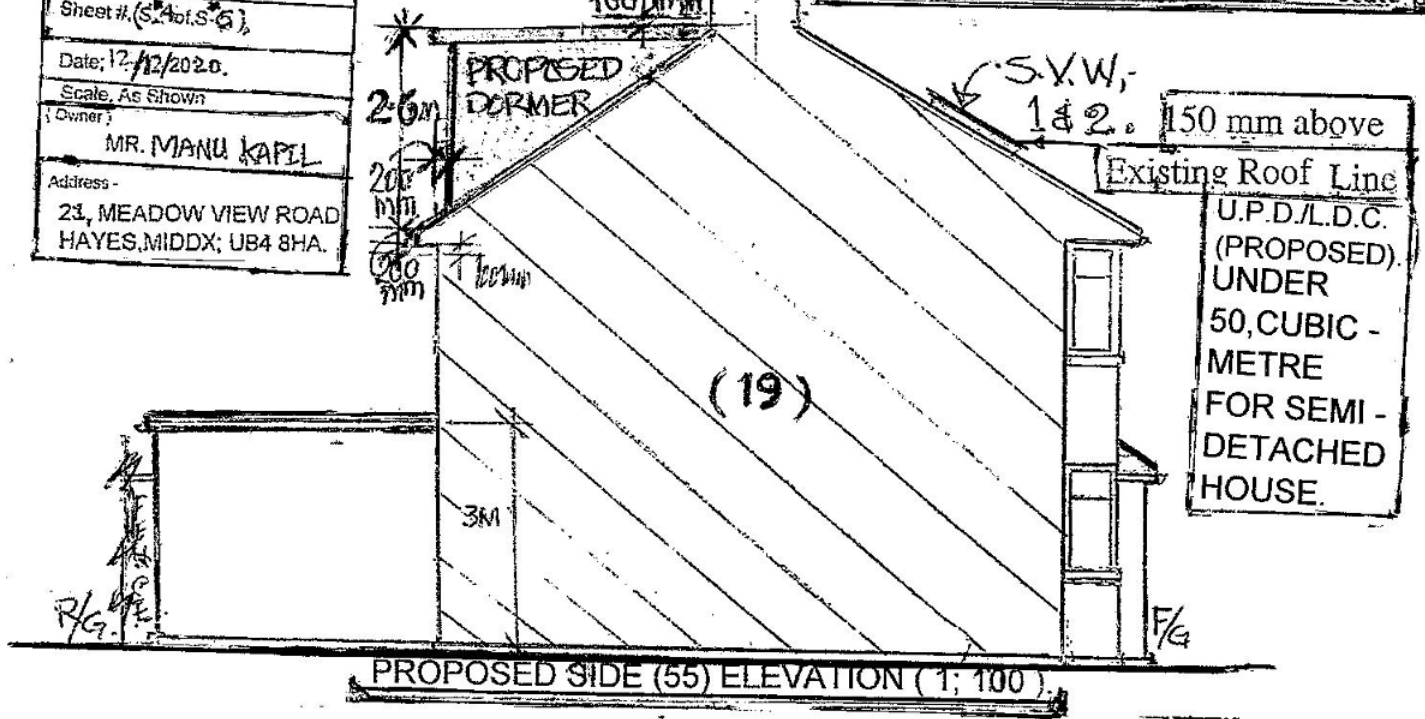

PROPOSED- EXISTING 2ND/FLR, STORAGE TO BE CONVERTED IN TO LOFT - CONVERSION AS STUDY HALL/SHOWER+W.C.AND EXISTING OUTBUILDING 2B DEMOLISHED+PROPOSED AS GYM/GAME ROOM.WITH.SHOWER/W.C+STORE.