

10 0.5m 1m 2m 3m 4m 5m 6m (A4) Scale 1:100

H.H.P.P.

(S-N)

DRAW IT

Architectural Technician/Consultant

Mr. Money Qadri

Agent


6, Avian Ave; Curo Park,
Frogmore St Albans,
Herts.
AL2 2FG

Mobile: 07949 035 715

draw_it@hotmail.com

Dwg # M/21/18/2
Sheet #, (S.V.I. of S.V.II)

R/G

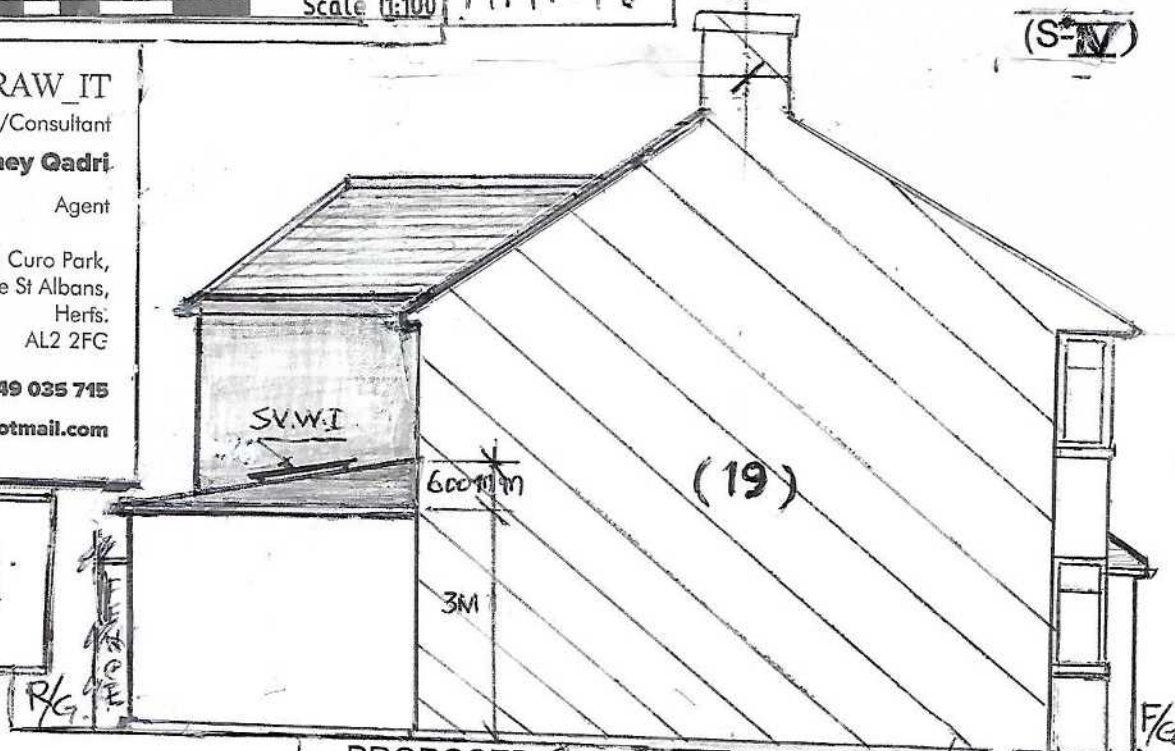

PROPOSED SIDE (55) ELEVATION (1:100)



LOCATION PLAN/21, UB4 8HA.

PROPOSAL - ERECTION OF SINGLE STOREY
(HALF/CONSERVATORY 2B REMOVED) AT;
GROUND FLOOR, AND WRAPPED
AROUND DOUBLE STOREY AT 1st FLR.
+ EXISTING GARAGE 1B (CONVERTS
IN TO GYM WITH WINDOW AT
FRONT INSTEAD GARAGE SHUTTER.

(Owner)

MR. MANU KAPIL

Address -

21, MEADOW VIEW ROAD
HAYES, MIDDX; UB4 8HA.

Rev:-

Date: 19/12/2020.

Scale: As Shown

DRAWN BY

Shaan

Planning Portal Ref: #

Cnel (Ref: 699/AP/2020/3856
0

ReQuestaPlan

0 50
Metres



Plan Produced for: MR. MANU KAPIL

Date Produced: 08 Oct 2020

Plan Reference Number: TQRQM20282173726730

Scale: 1:1250 @ A4