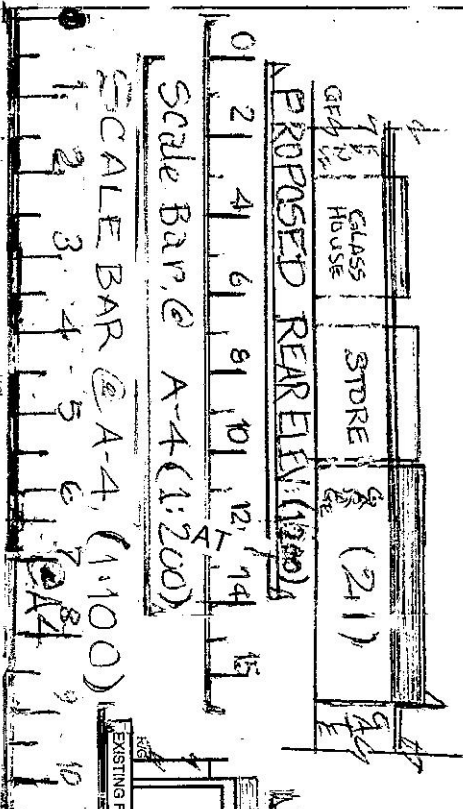
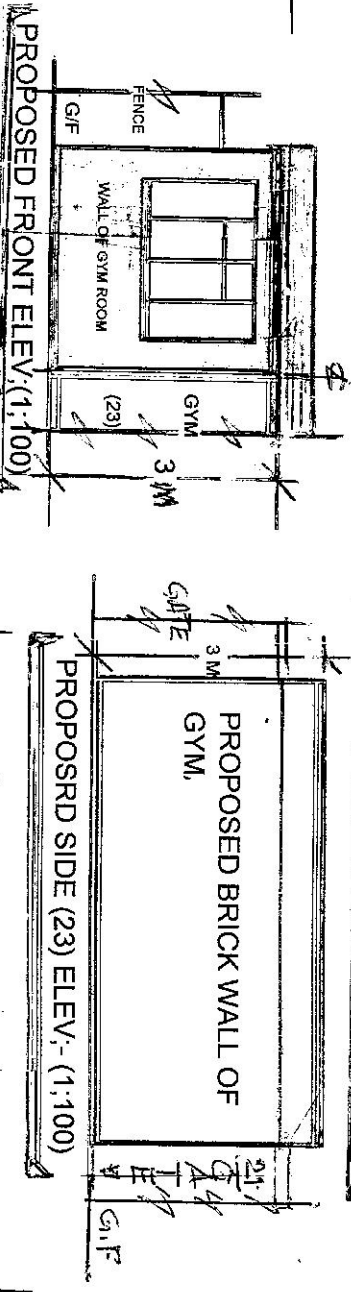
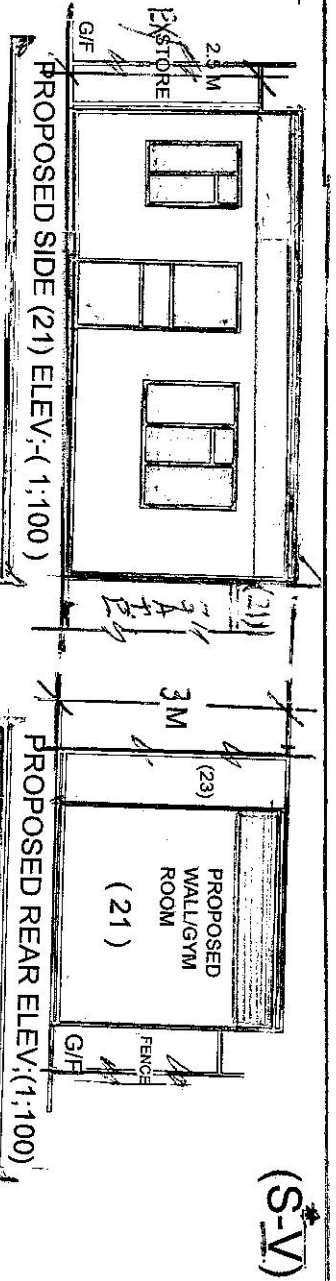
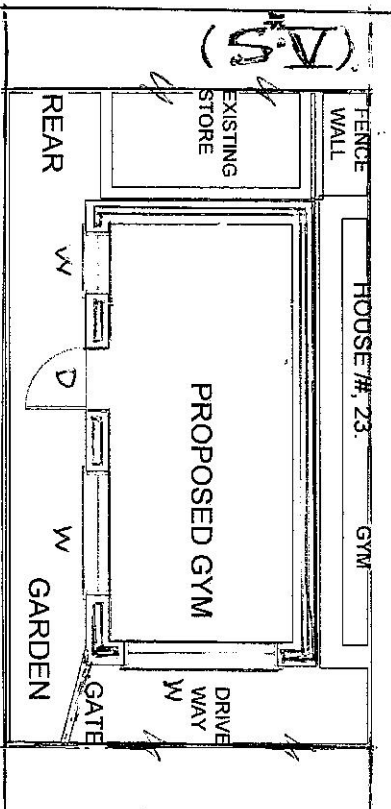


PROPOSAL: ERECTION OF SINGLE STOREY (HALF-), CONSERVATORY TO BE REMOVED AT GROUND FLR, AND WRAPPED AROUND DOUBLE STOREY AT 1ST FLR, AND AN EXISTING GARAGE 2B CONVERTED AS AN INTO GYM WITH WINDOWS AT FRONT, INSTEAD GARAGE SHUTTER. (GYM.)

OWNER: MR. MANU KAPIL
21, MEADOW VIEW ROAD,
HAYES, MIDDX. LONDON.
UB4 8HA.
DATE: 19/12/2020

SCALE: AS SHOWN
DWG#: M/21/K2
SHEET# (S-Vol 5.1)

DRAWN BY
Mr. Money Qadri
Agent
6, Avian Ave, Curro Park,
Frogmore St Albans,
Herts.
AL2 2FG
Mobile: 07949 035 715
draw_it@hotmail.com

Comments: Rob Job: Amended Date: 19/12/2020

One Ref: P