

0 0.5m 1m 2m 3m 4m 5m 6m

(A-4) Scale 1:100

H.H.P.P.

(S-N)

DRAW IT

Architectural Technician/Consultant

Mr. Money Qadri

Agent


6, Avian Ave; Curo Park,
Frogmore St Albans,
Herts:
AL2 2FC

Mobile: 07949 035 715


draw_it@hotmail.com

Dwg # M/21/K/2.
Sheet # (S.I. of S.V.I.)

R/G. 1/2

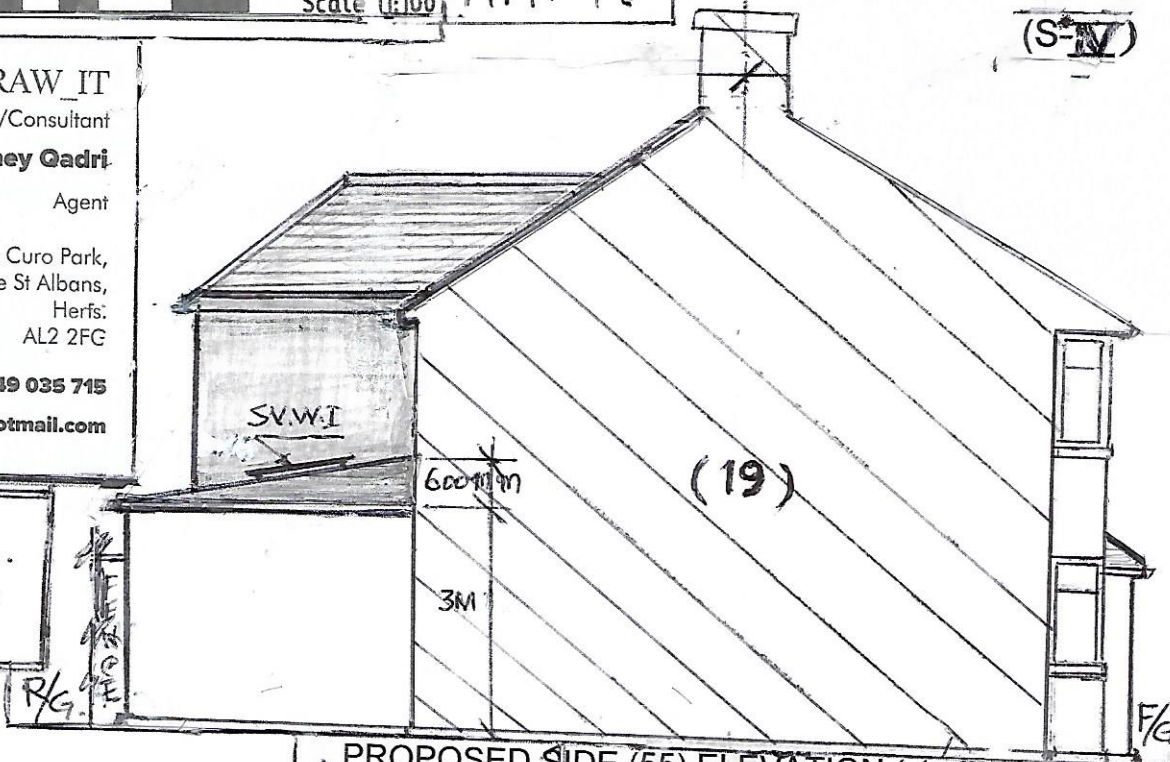

PROPOSED SIDE (55) ELEVATION (1:100)

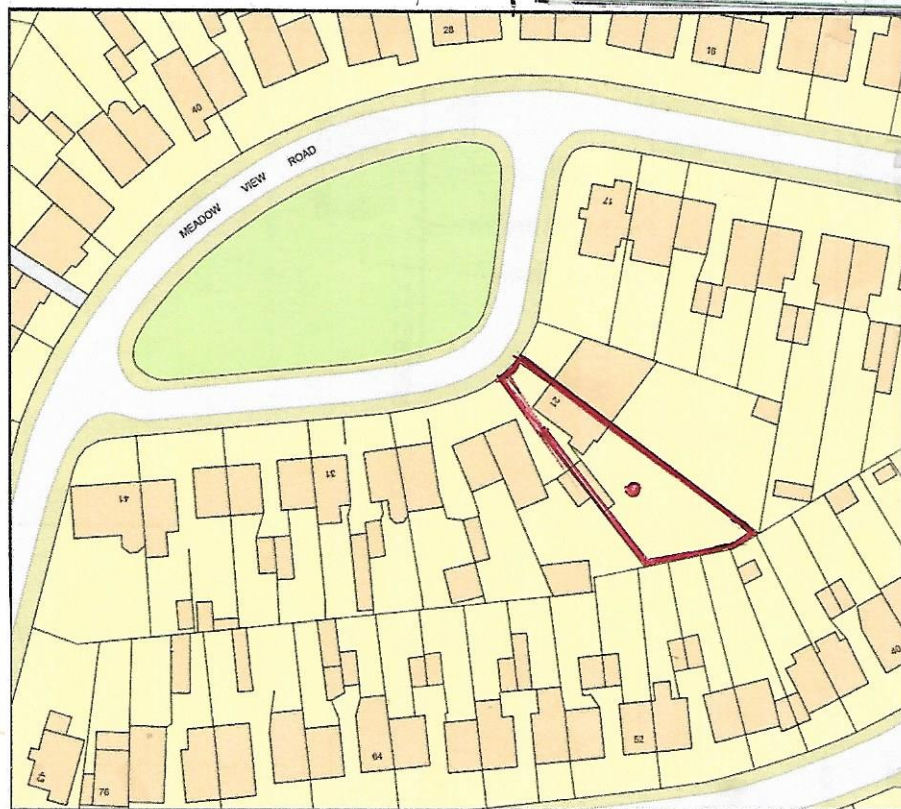

LOCATION PLAN/21, UB4 8HA.

PROPOSAL - ERECTION OF SINGLE STOREY
(HALL/CONSERVATORY 2B REMOVED) AT
GROUND FLOOR, AND WRAPPED 7
AROUND DOUBLE STOREY AT 1st FLR.
+ EXISTING GARAGE 1B CONVERTED
INTO GYM WITH WINDOW AT
FRONT INSTEAD GARAGE SHUTTER.

(Owner)

MR. MANU KAPIL

Address -

23, MEADOW VIEW ROAD
HAYES, MIDDLESEX, UB4 8HA.

Rev:-

Date: 19/12/2020.

Scale, As Shown

DRAWN BY

Shaan

Planning Portal Ref: #

Cnel Ref: 699/APR/2020/3856
0



0 50
Metres



Plan Produced for: MR. MANU KAPIL

Date Produced: 08 Oct 2020

Plan Reference Number: TQRQM20282173726730

Scale: 1:1250 @ A4