

0 0.5m 1m 2m 3m 4m 5m 6m

(A4)
Scale 1:100

H.H.P.P.

Revised: 17/02/2021.

-(SIV)-

DRAW_IT

Architectural Technician/Consultant

Mr. Money Qadri

Agent


6, Avian Ave; Curo Park,
Frogmore St Albans,
Herts.
AL2 2FG

Mobile: 07949 035 715


draw_it@hotmail.com

Dwg # M/21/K/2
Sheet #, (S.I. of S.VI)

R/G
F/G

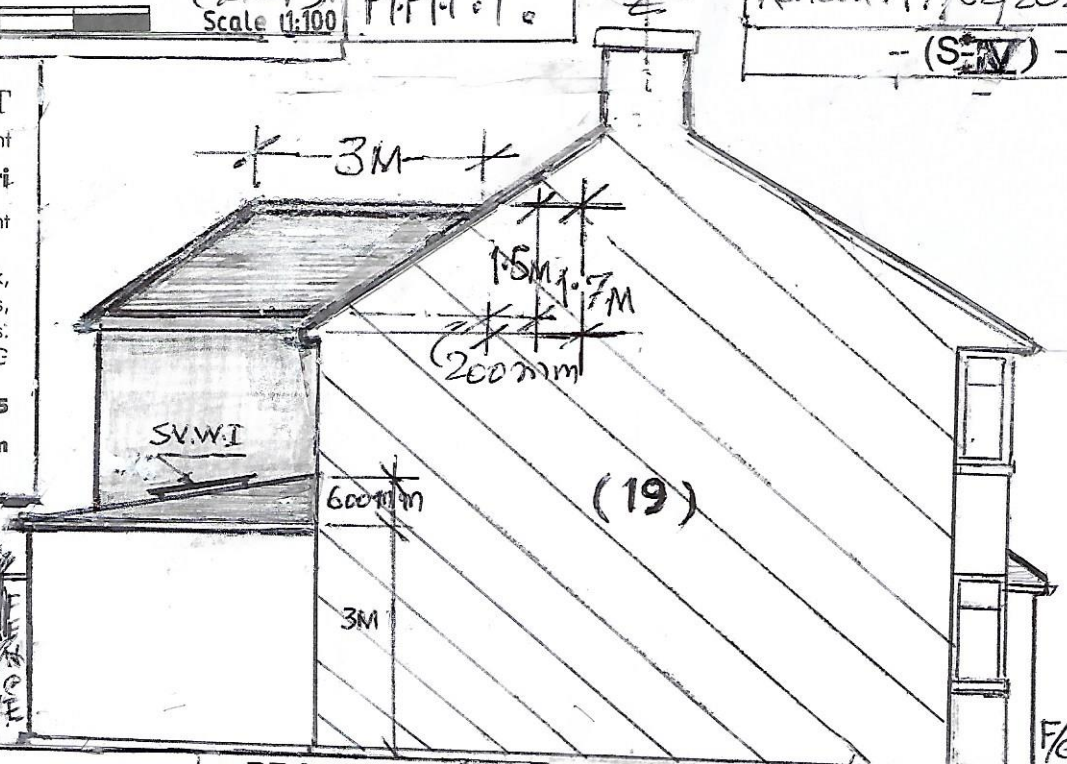

PROPOSED SIDE (55) ELEVATION (1:100)

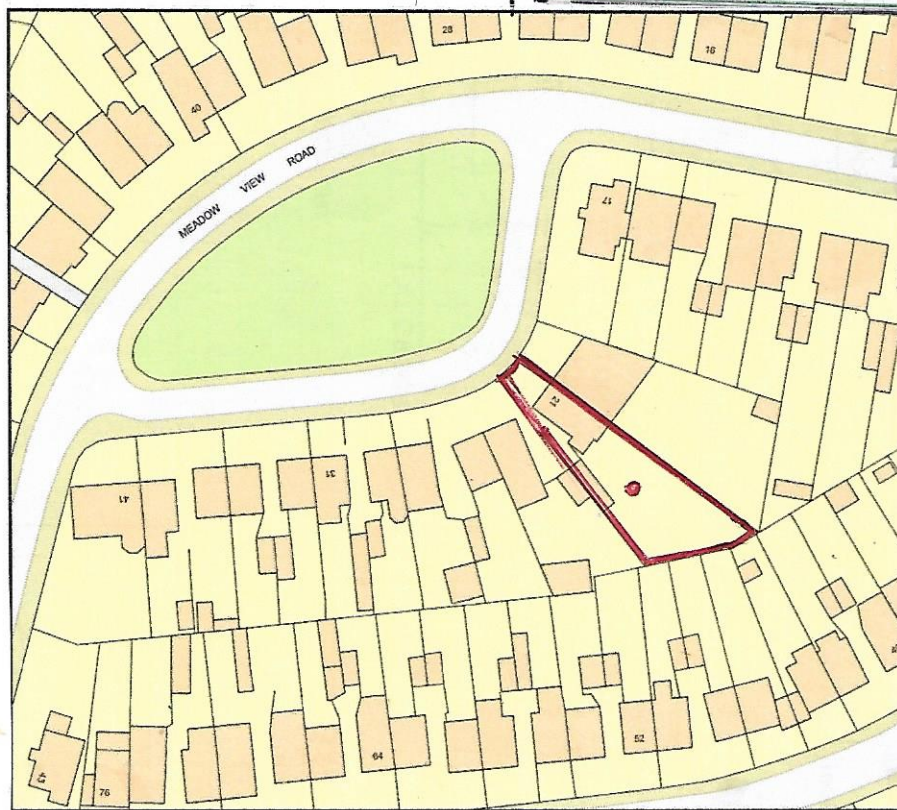

LOCATION PLAN/21, UB4 8HA.

PROPOSAL - ERECTION OF SINGLE STOREY
(HALF CONSERVATORY 2B REMOVED) AT;
GROUND FLOOR, AND WRAPPED
AROUND DOUBLE STOREY AT 1st FLR.
+ EXISTING GARAGE 1B CONVERTED
INTO GYM WITH WINDOW AT
FRONT INSTEAD GARAGE SHUTTER.

(Owner)
MR. MANU KAPIL

Address -
21, MEADOW VIEW ROAD
HAYES, MIDDX; UB4 8HA.

Rev: 17/02/2021

Date: 19/12/2020
Scale: As Shown

DRAWN BY
Shaan

Planning Portal Ref: #

Cnel (Ref: 699/APP/2020/3856
0



Plan Produced for: MR. MANU KAPIL

Date Produced: 08 Oct 2020

Plan Reference Number: TQRQM20282173726730

Scale: 1:1250 @ A4