



CENTRE COORDINATES: 508531 , 182199

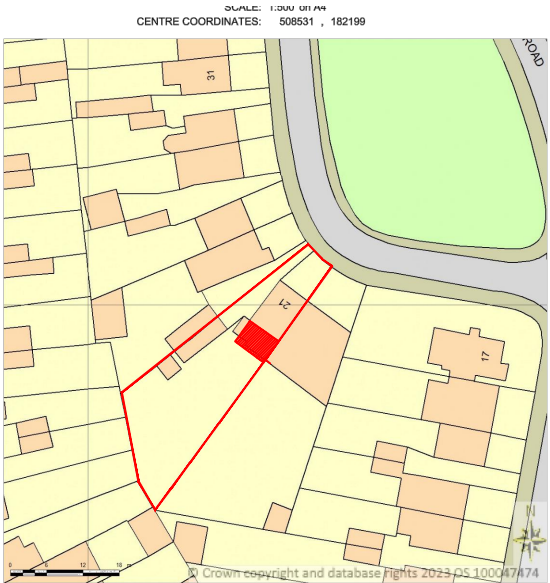


Supplied by Streetwise Maps Ltd
www.streetwise.net
Licence No: 100047474

LOCATION PLAN
SCALE 1:1250@A3

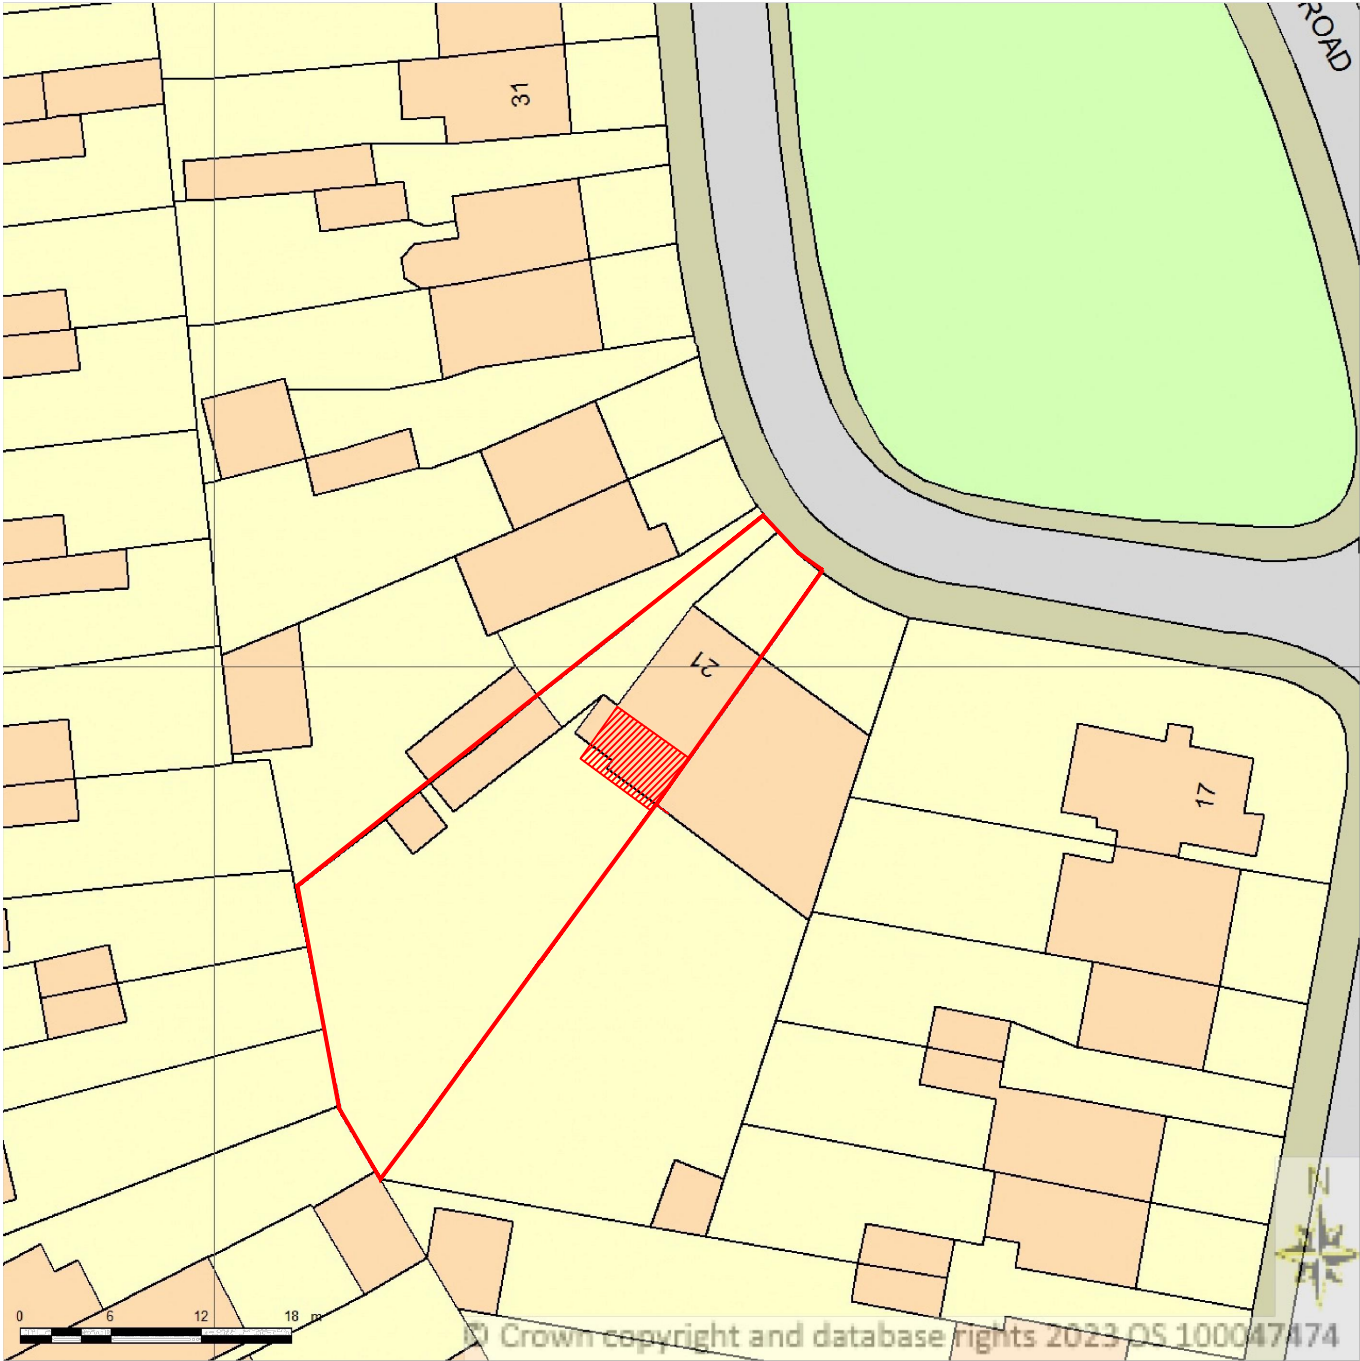

Supplied by Streetwise Maps Ltd
www.streetwise.net
Licence No: 100047474

BLOCK PLAN
SCALE 1:500@A3

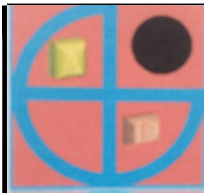	PROJECT:		21 Meadow View Road Hayes	DRAWN BY:	P.S.	DRAWING TITLE:				
	PROPOSED SINGLE STOREY REAR EXTENSION			DATE:	23/03/2023	LOCATION AND BLOCK PLAN				
				SCALE:	AS SHOWN@A3	DRAWING NUMBER:	MR-01			
				FILENAME:	23017					