



PRE-EXISTING SECTION

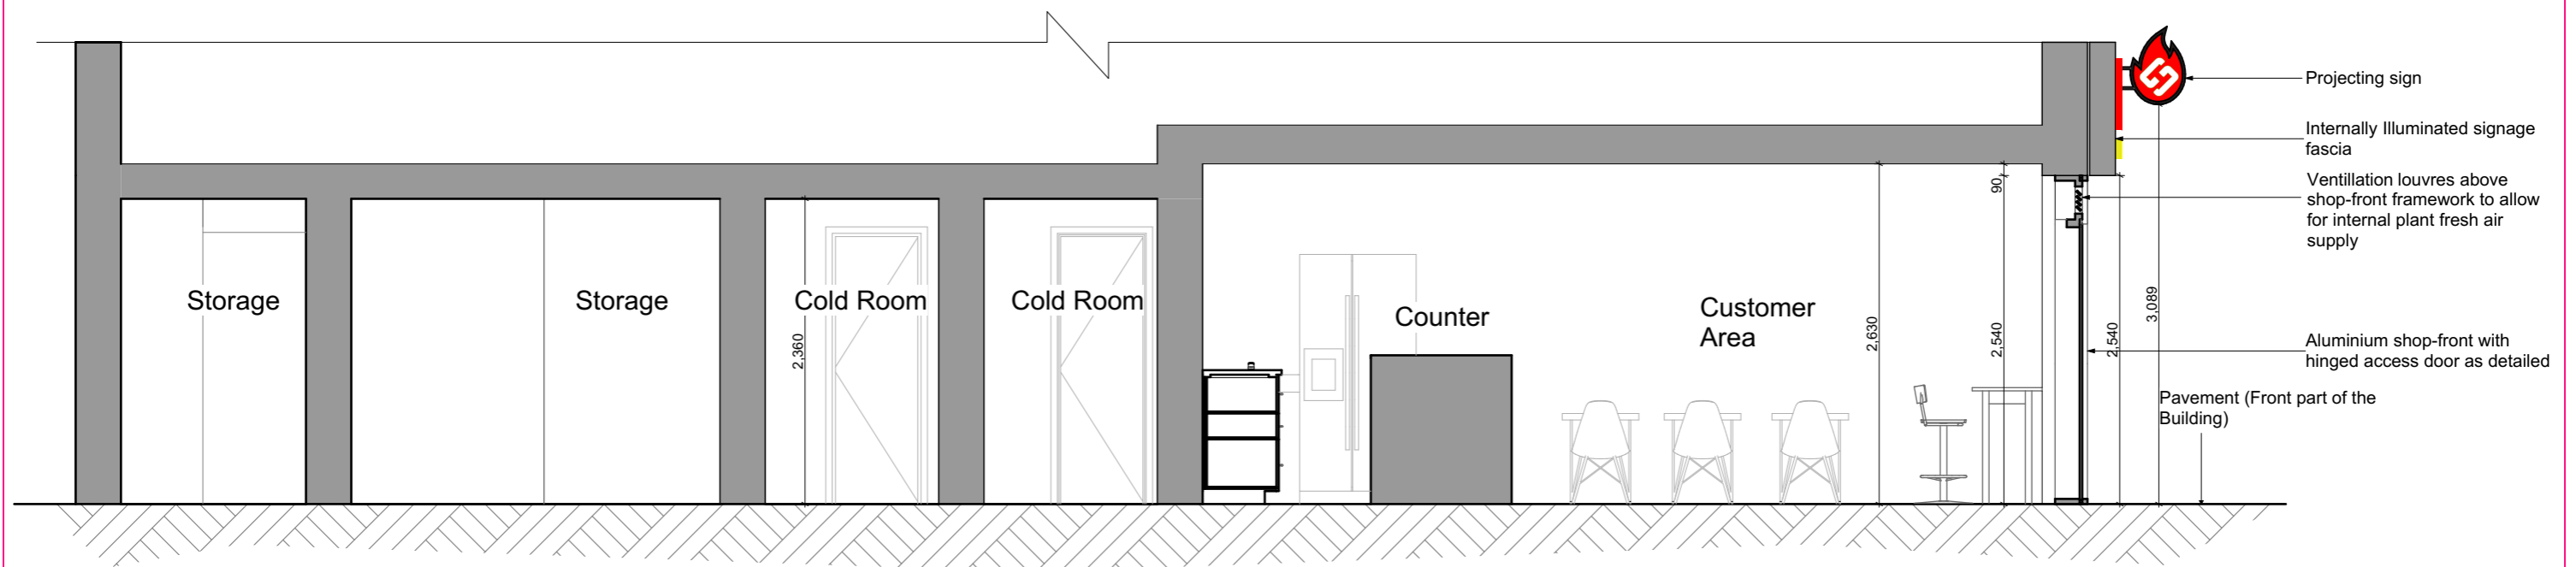

EXISTING SECTION

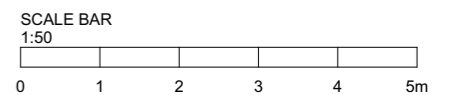

MEK TOWN PLANNING AND DESIGN CONSULTANTS LTD www.mektownplanningconsultants.co.uk Email: contact@mektownplanningconsultants.co.uk 14 CLIVE HOUSE, HADDO STREET, LONDON SE10 9RH. MOB. +447506208449	DRAWING TITLE			PROJECT TITLE	TECHNICAL TEAM	
	PRE-EXISTING AND EXISTING SECTIONS				Confirmation that the use of the Ground Floor of a Property at 115A High Street Yiewsley as a restaurant Use Class E(b) for a period of more than 10 years is lawful. (Certificate of Lawful existing use)	CAD TECHNICIAN:
	SCALE	DATE	DRWG NO.	115A, High Street Yiewsley West Drayton UB7 7QL		CIVIL / STRUCTURAL ENG:
	1:50	APRIL 2026	HS/09		CHECKED BY:	MOSES EKOLE
PAPER SIZE			REVISION NO_	PLANNING CONSULTANT		
A-3			-			