



**PRE-EXISTING SIDE ELEVATION-A**

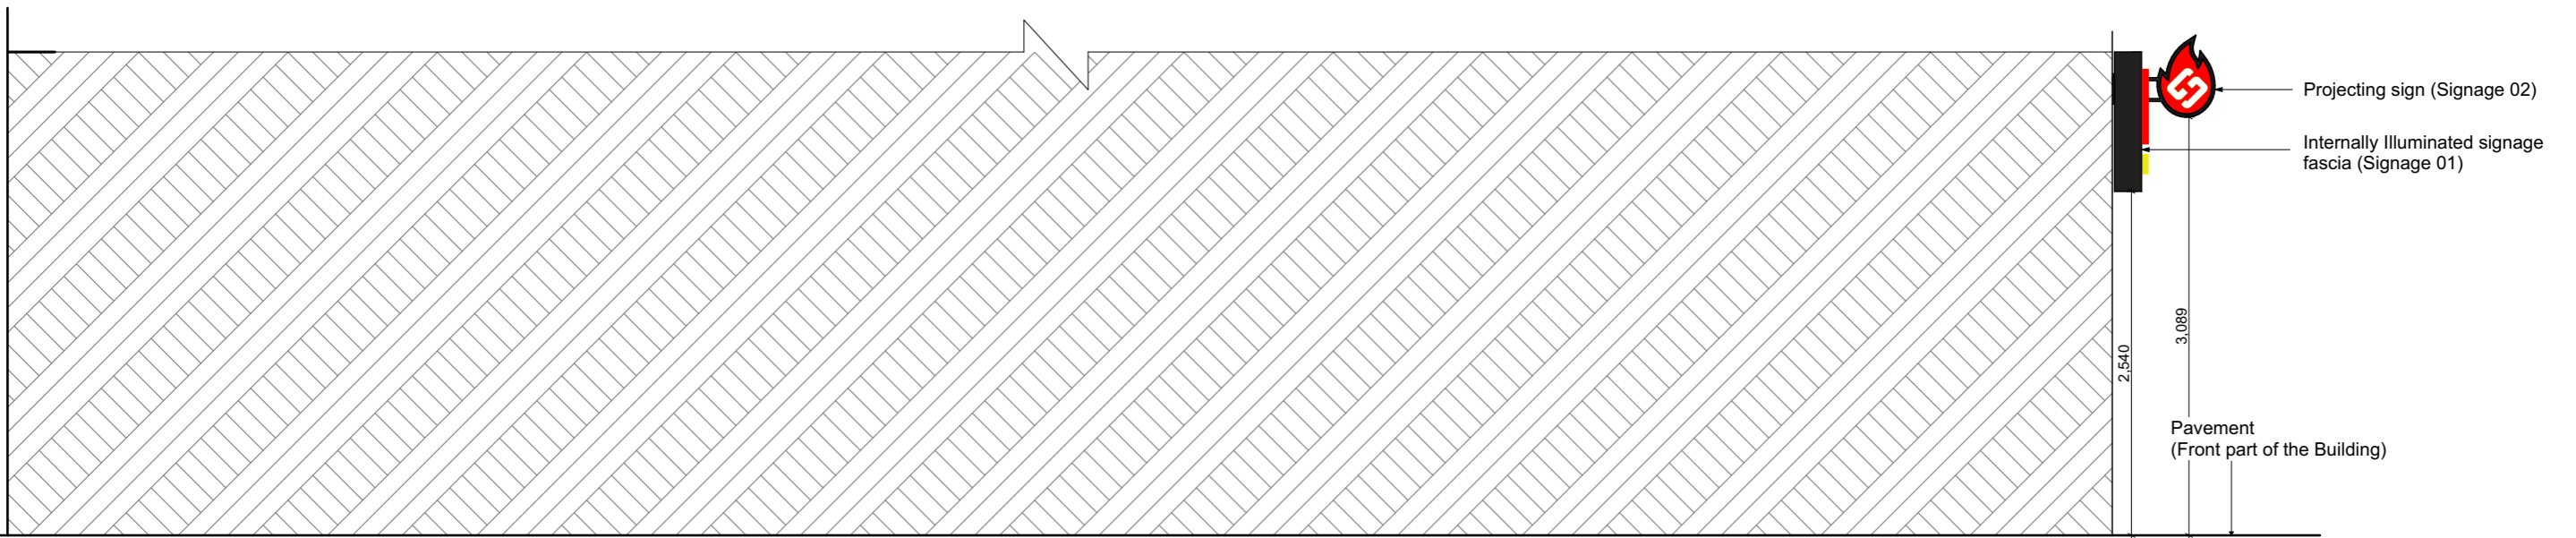

**EXISTING SIDE ELEVATION-A**

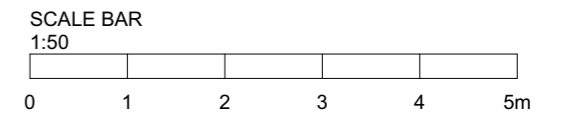

<b>MEK TOWN PLANNING AND DESIGN CONSULTANTS LTD</b> www.mektownplanningconsultants.co.uk Email: contact@mektownplanningconsultants.co.uk  14 CLIVE HOUSE, HADDO STREET, LONDON SE10 9RH. MOB. +447506208449	<b>DRAWING TITLE</b>			<b>PROJECT TITLE</b>  Confirmation that the use of the Ground Floor of a Property at 115A High Street Yiewsley as a restaurant Use Class E(b) for a period of more than 10 years is lawful. (Certificate of Lawful existing use)	<b>TECHNICAL TEAM</b>	
	PRE-EXISTING AND EXISTING SIDE ELEVATIONS-A				<b>CAD TECHNICIAN:</b> RODGERS TUMWEKWATSE	
	SCALE	DATE	DRWG NO.			<b>CIVIL / STRUCTURAL ENG:</b> BASOOMYE FRANCISCO
	1:50	APRIL 2026	HS/07		<b>CHECKED BY:</b> MOSES EKOLE <b>PLANNING CONSULTANT</b>	
PAPER SIZE	REVISION NO_		<b>SITE ADDRESS</b>			
A-3	-		115A, High Street Yiewsley West Drayton UB7 7QL			