



**PRE-EXISTING SIDE ELEVATION-B**

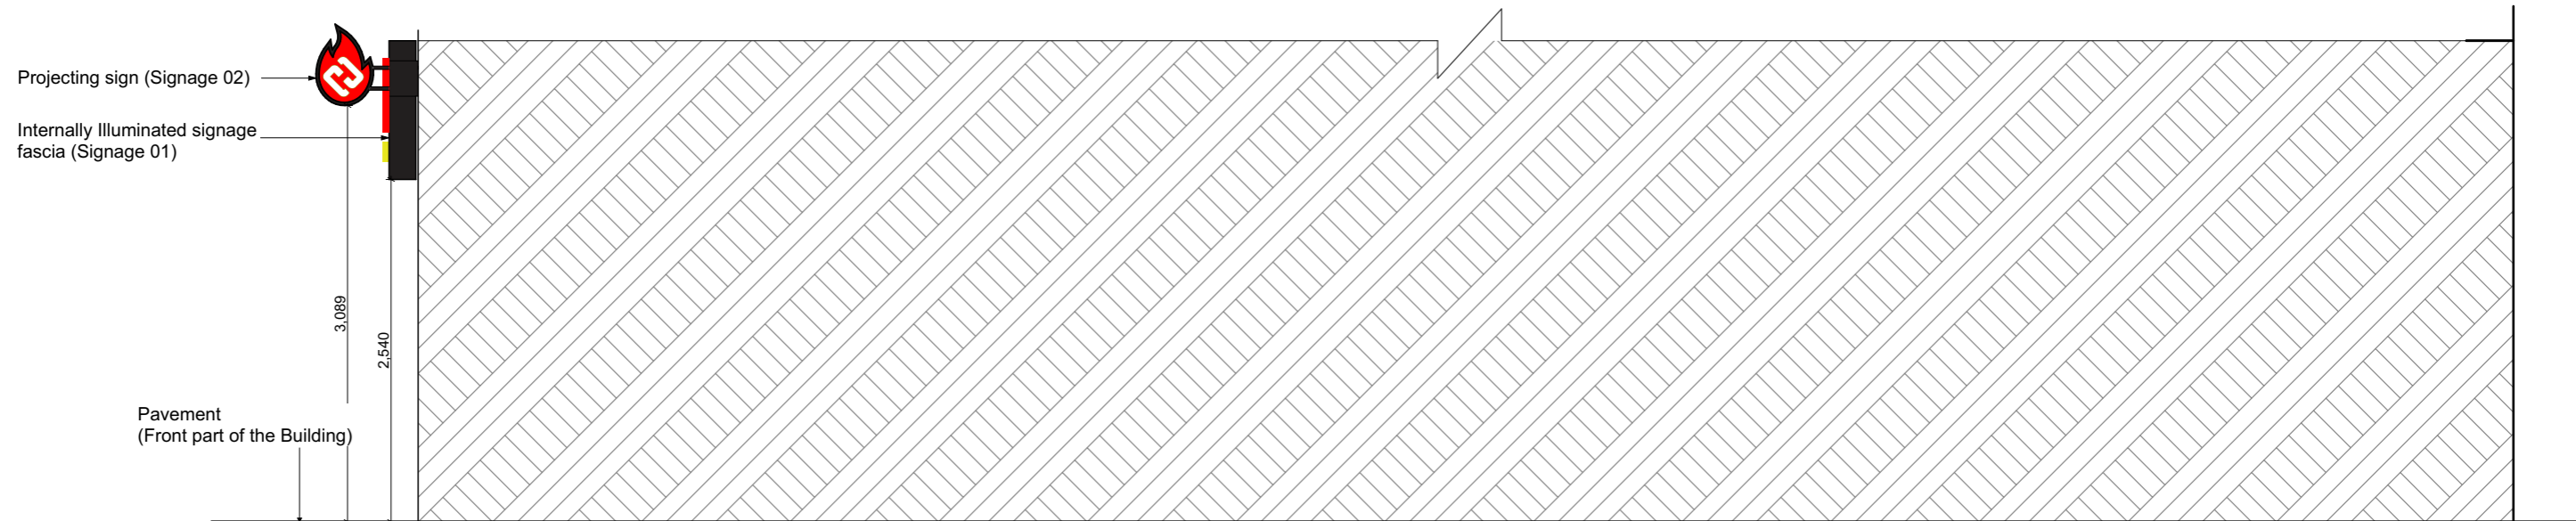

**EXISTING SIDE ELEVATION-B**

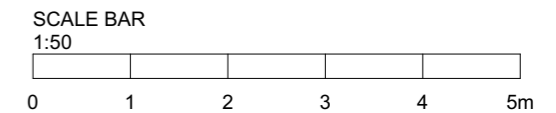

<b>MEK TOWN PLANNING AND DESIGN CONSULTANTS LTD</b> <a href="http://www.mektownplanningconsultants.co.uk">www.mektownplanningconsultants.co.uk</a> Email: <a href="mailto:contact@mektownplanningconsultants.co.uk">contact@mektownplanningconsultants.co.uk</a>  14 CLIVE HOUSE, HADDO STREET, LONDON SE10 9RH. MOB. +447506208449	<b>DRAWING TITLE</b>			<b>PROJECT TITLE</b>	<b>TECHNICAL TEAM</b>	
	PRE-EXISTING AND EXISTING SIDE ELEVATIONS-B				Confirmation that the use of the Ground Floor of a Property at 115A High Street Yiewsley as a restaurant Use Class E(b) for a period of more than 10 years is lawful. (Certificate of Lawful existing use)	<b>CAD TECHNICIAN:</b>
	<b>SCALE</b>	<b>DATE</b>	<b>DRWG NO.</b>	<b>CIVIL / STRUCTURAL ENG:</b>		<b>BASOOMYE FRANCISCO</b>
	1:50	APRIL 2026	HS/08	<b>SITE ADDRESS</b>	<b>CHECKED BY:</b>	<b>MOSES EKOLE</b>
<b>PAPER SIZE</b>	<b>REVISION NO_</b>		115A, High Street Yiewsley West Drayton UB7 7QL	<b>PLANNING CONSULTANT</b>		
A-3	-					