



SECTION A-A

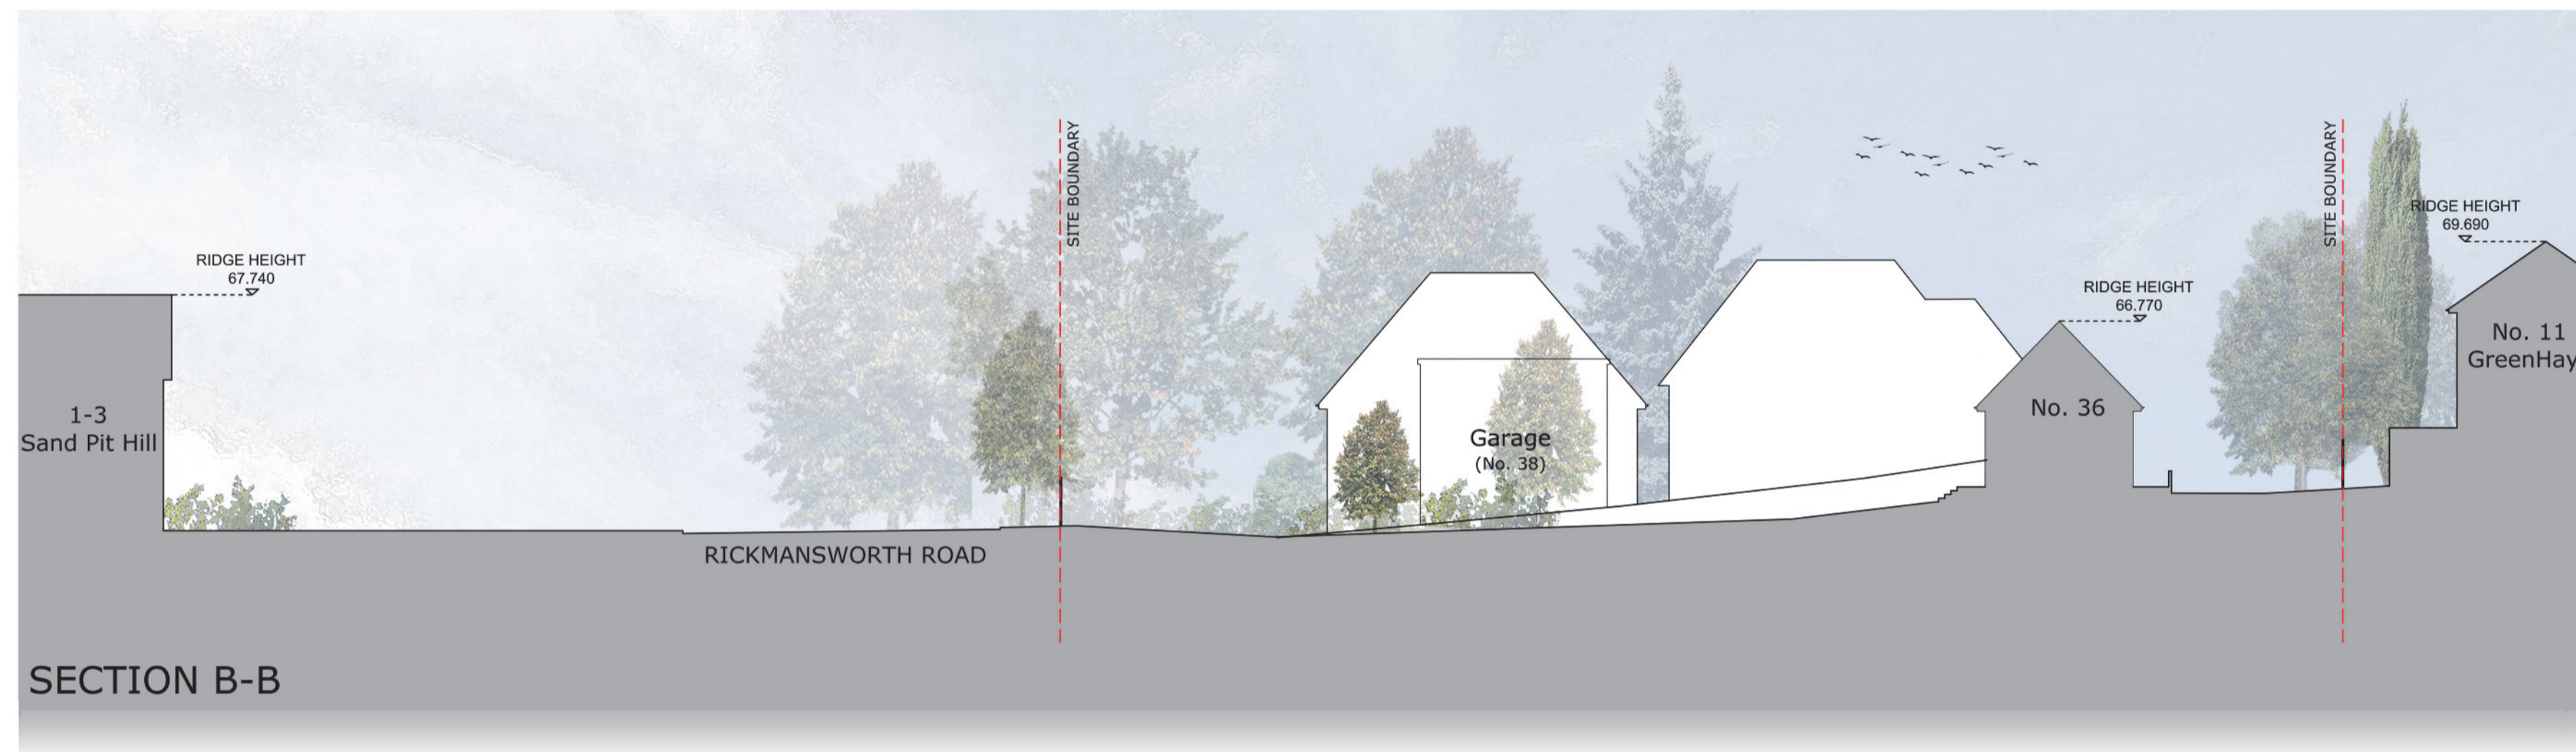


SECTION B-B

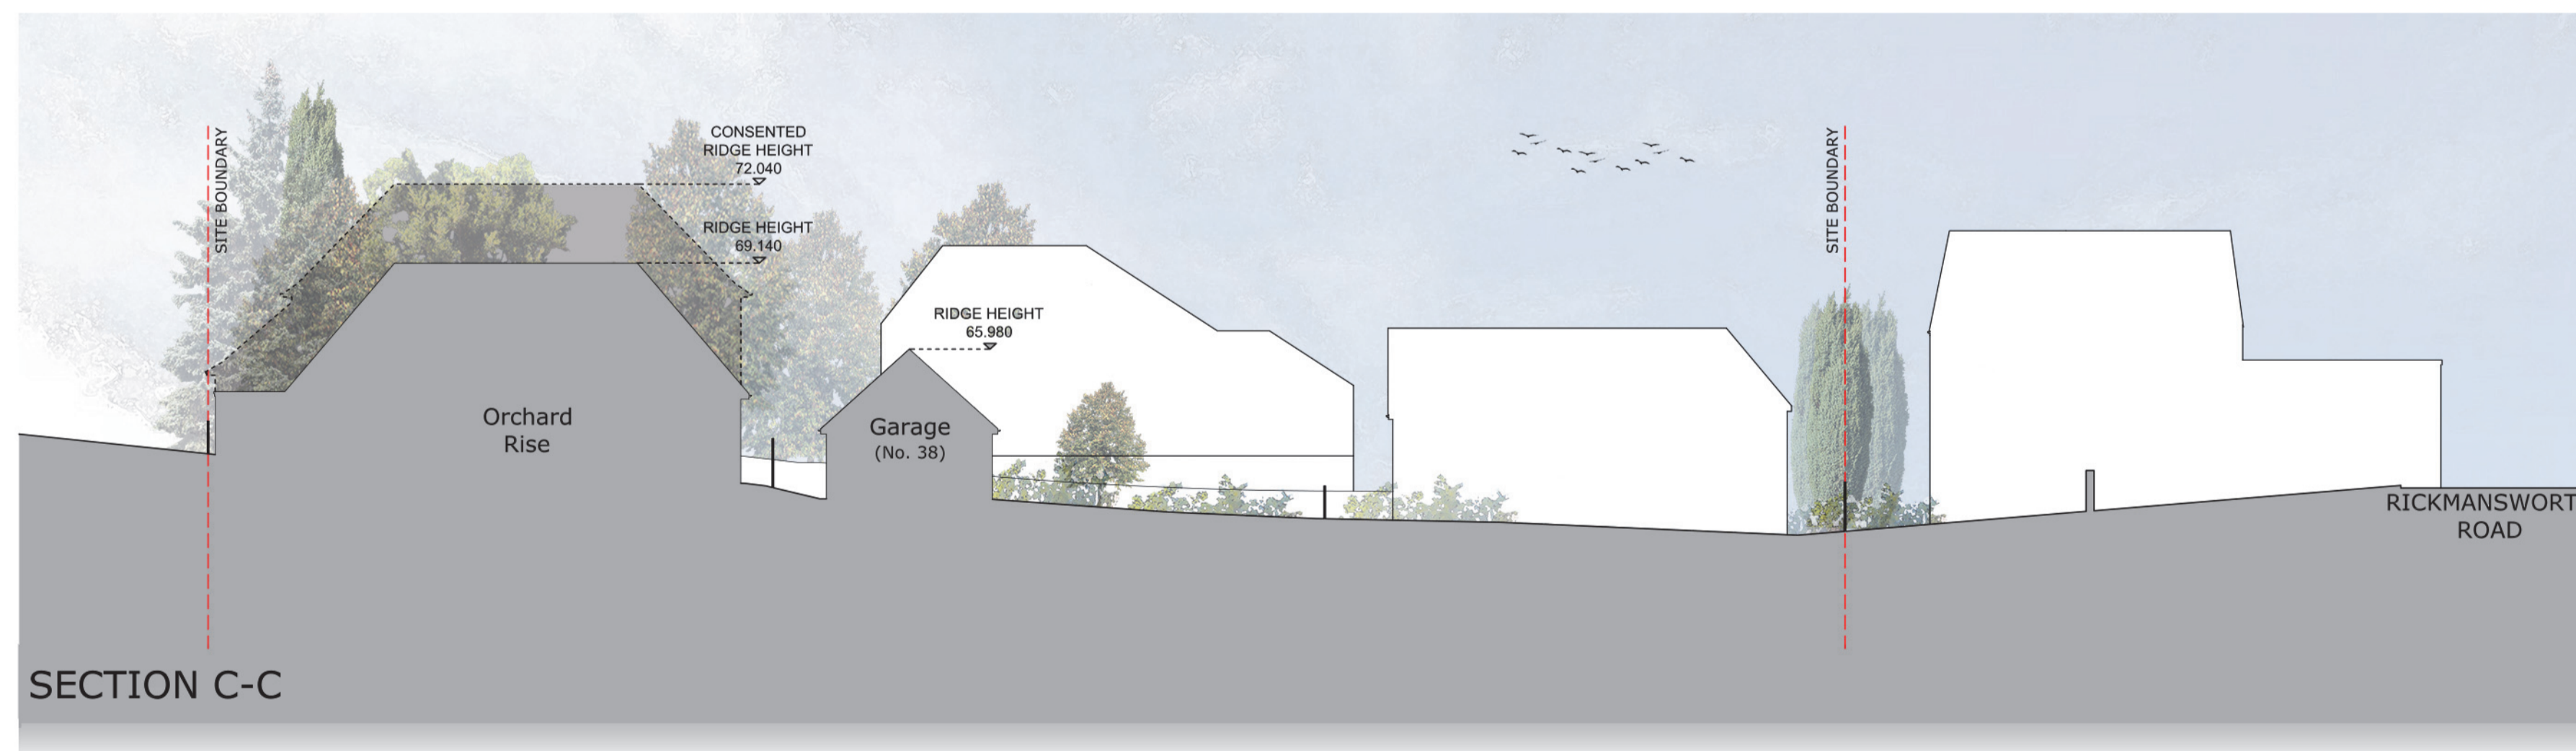

SECTION C-C



LOCATION PLAN

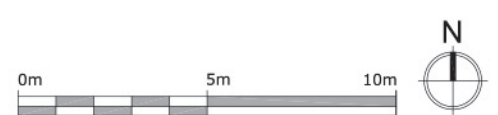

<b>willcoxandmeilwes</b> <small>Do not scale drawings. Use only the dimensions given. The Contractor to check site dimensions and report any variations or omissions to Willcox and Meilwes. The drawing is Copyright of Willcox and Meilwes and must not be reproduced or used without express permission.</small>		<b>RIBA</b>																																						
<table border="1"> <thead> <tr> <th>REV</th> <th>DATE</th> <th>DESCRIPTION</th> <th>DRAWN</th> </tr> </thead> <tbody> <tr> <td>01</td> <td>Jun 16</td> <td>Issued for planning</td> <td>CD</td> </tr> </tbody> </table>	REV	DATE	DESCRIPTION	DRAWN	01	Jun 16	Issued for planning	CD	<table border="1"> <tr> <td colspan="2"><b>CLIENT</b></td> <td colspan="2"><b>DRAWING TITLE</b></td> </tr> <tr> <td colspan="2">Howarth Homes</td> <td colspan="2">Existing Site Sections</td> </tr> <tr> <td><b>PROJECT No</b></td> <td><b>OWN TYPE</b></td> <td><b>DWG No</b></td> <td><b>REV</b></td> </tr> <tr> <td>170</td> <td>PL</td> <td>040</td> <td>01</td> </tr> <tr> <td><b>PROJECT</b></td> <td><b>DATE</b></td> <td><b>CHECKED</b></td> <td><b>STATUS</b></td> </tr> <tr> <td>Rickmansworth Road Northwood</td> <td>13/11/2015</td> <td>BW</td> <td>DB</td> </tr> <tr> <td></td> <td></td> <td></td> <td>For Approval</td> </tr> </table>	<b>CLIENT</b>		<b>DRAWING TITLE</b>		Howarth Homes		Existing Site Sections		<b>PROJECT No</b>	<b>OWN TYPE</b>	<b>DWG No</b>	<b>REV</b>	170	PL	040	01	<b>PROJECT</b>	<b>DATE</b>	<b>CHECKED</b>	<b>STATUS</b>	Rickmansworth Road Northwood	13/11/2015	BW	DB				For Approval	<table border="1"> <tr> <td><b>SCALE</b></td> <td>1:200 @ A1</td> </tr> </table>	<b>SCALE</b>	1:200 @ A1
REV	DATE	DESCRIPTION	DRAWN																																					
01	Jun 16	Issued for planning	CD																																					
<b>CLIENT</b>		<b>DRAWING TITLE</b>																																						
Howarth Homes		Existing Site Sections																																						
<b>PROJECT No</b>	<b>OWN TYPE</b>	<b>DWG No</b>	<b>REV</b>																																					
170	PL	040	01																																					
<b>PROJECT</b>	<b>DATE</b>	<b>CHECKED</b>	<b>STATUS</b>																																					
Rickmansworth Road Northwood	13/11/2015	BW	DB																																					
			For Approval																																					
<b>SCALE</b>	1:200 @ A1																																							