


SECTION A-A



SECTION B-B

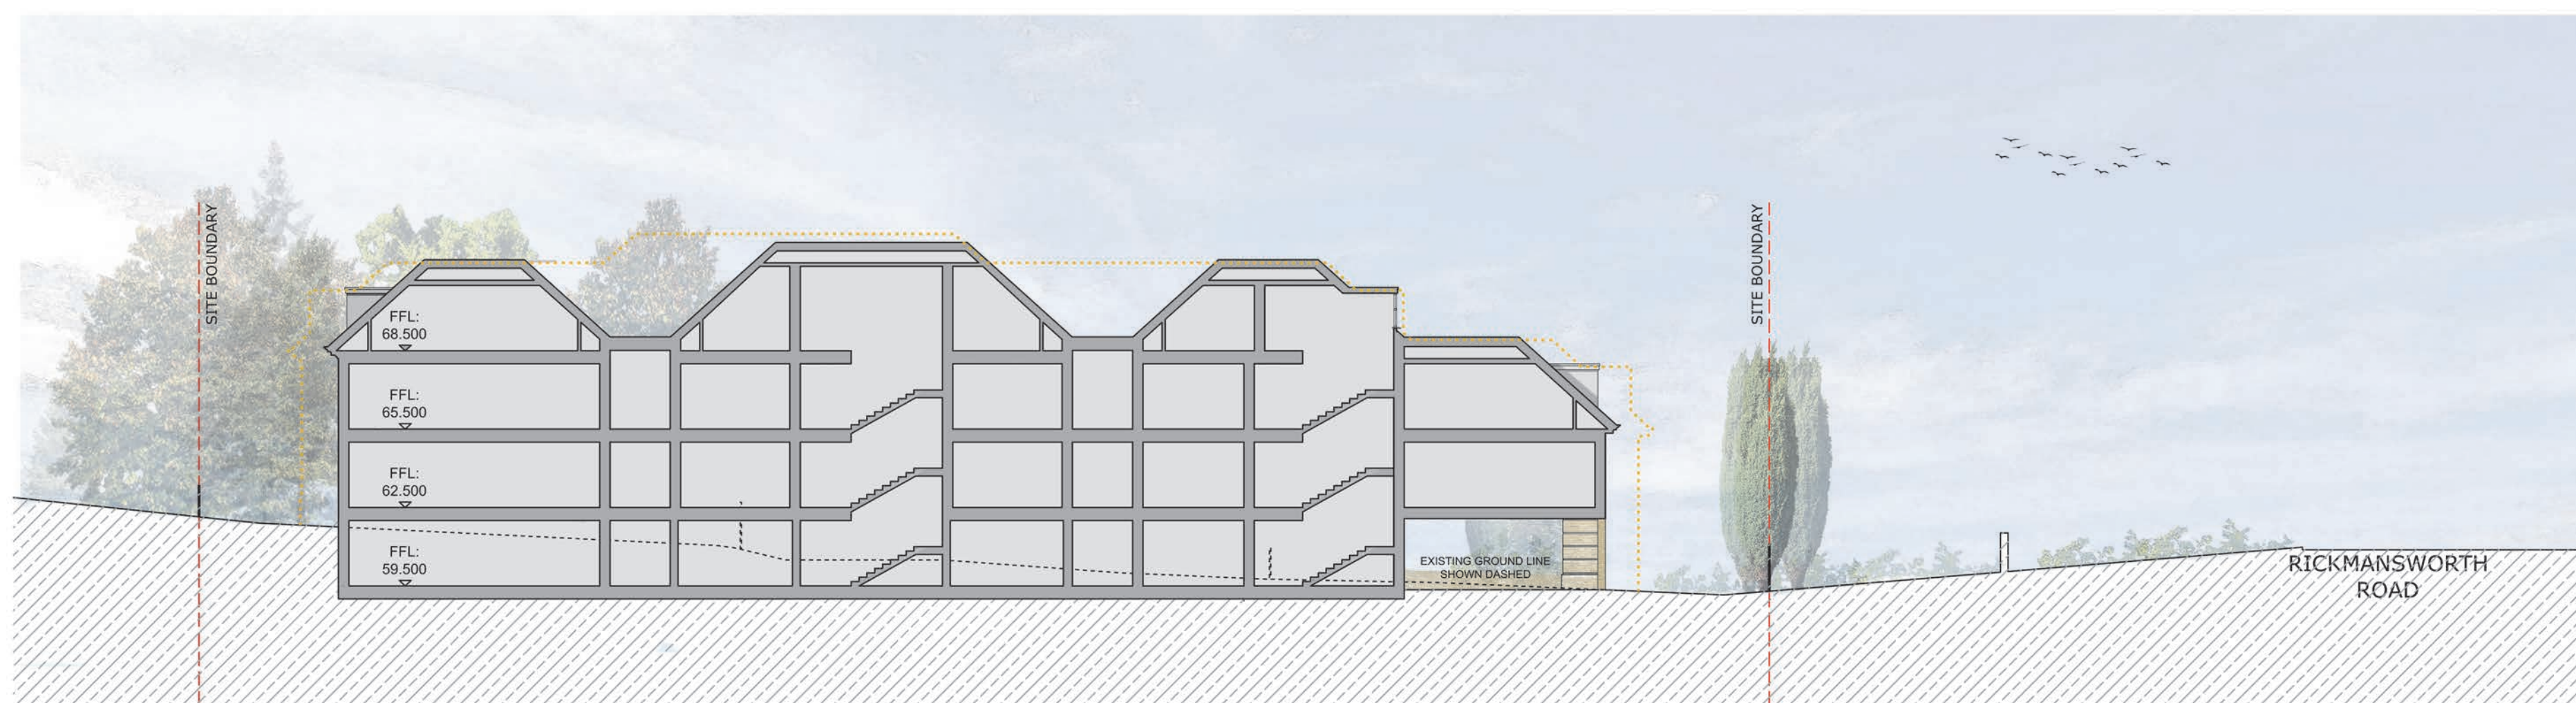

LOCATION PLAN