



SECTION A-A

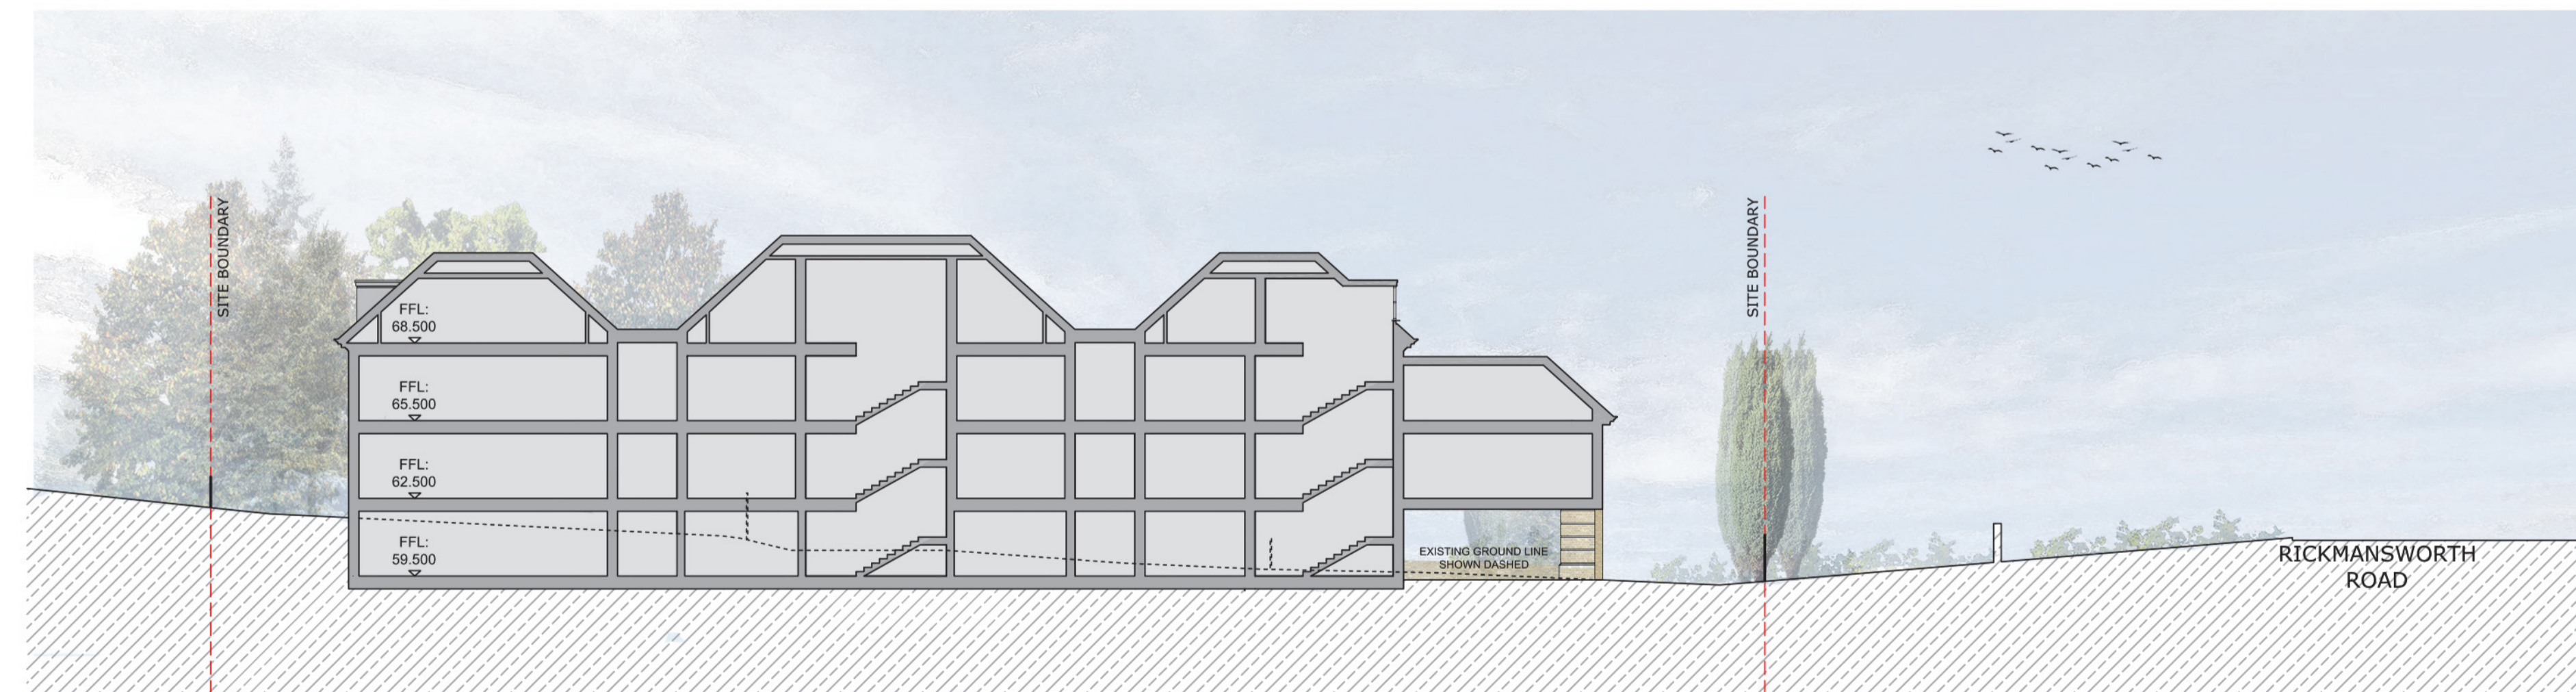

LOCATION PLAN



SECTION B-B

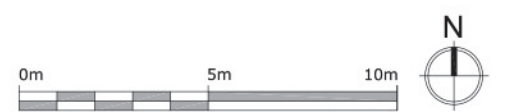

willcoxandmeilwes

<table border="1"> <thead> <tr> <th>REV</th> <th>DATE</th> <th>DESCRIPTION</th> <th>DRAWN</th> </tr> </thead> <tbody> <tr> <td>03</td> <td>Feb 17</td> <td>Key Plan Amended</td> <td>JP</td> </tr> </tbody> </table>	REV	DATE	DESCRIPTION	DRAWN	03	Feb 17	Key Plan Amended	JP	<p>CLIENT Howarth Homes</p> <p>PROJECT Rickmansworth Road Northwood</p> <p>CLIENT ADDRESS Castle Hill House, 12 Castle Hill, Winchley, Berkshire, SL6 6 9D E: +44 (0) 1753 829460 F: +44 (0) 1753 831133 www.WillcoxandMeilwes.com</p>	<p>DRAWING TITLE Proposed Site Sections</p> <table border="1"> <thead> <tr> <th>PROJECT No</th> <th>DWG TYPE</th> <th>DWG No</th> <th>REV</th> <th>SCALE</th> </tr> </thead> <tbody> <tr> <td>170</td> <td>PL</td> <td>400</td> <td>03</td> <td>1:200 @ A1</td> </tr> </tbody> </table> <table border="1"> <thead> <tr> <th>DATE</th> <th>DRAWN</th> <th>CHECKED</th> <th>STATUS</th> </tr> </thead> <tbody> <tr> <td>13/11/2015</td> <td>BW</td> <td>DB</td> <td>For Approval</td> </tr> </tbody> </table> <p><small>No net scale drawings. Use only the dimensions given. The Contractor to check site dimensions and report any variations or omissions to Willcox and Meilwes. The drawing is Copyright of Willcox and Meilwes and must not be reproduced or used without express permission.</small></p>	PROJECT No	DWG TYPE	DWG No	REV	SCALE	170	PL	400	03	1:200 @ A1	DATE	DRAWN	CHECKED	STATUS	13/11/2015	BW	DB	For Approval	<p>RIBA</p>
REV	DATE	DESCRIPTION	DRAWN																										
03	Feb 17	Key Plan Amended	JP																										
PROJECT No	DWG TYPE	DWG No	REV	SCALE																									
170	PL	400	03	1:200 @ A1																									
DATE	DRAWN	CHECKED	STATUS																										
13/11/2015	BW	DB	For Approval																										