



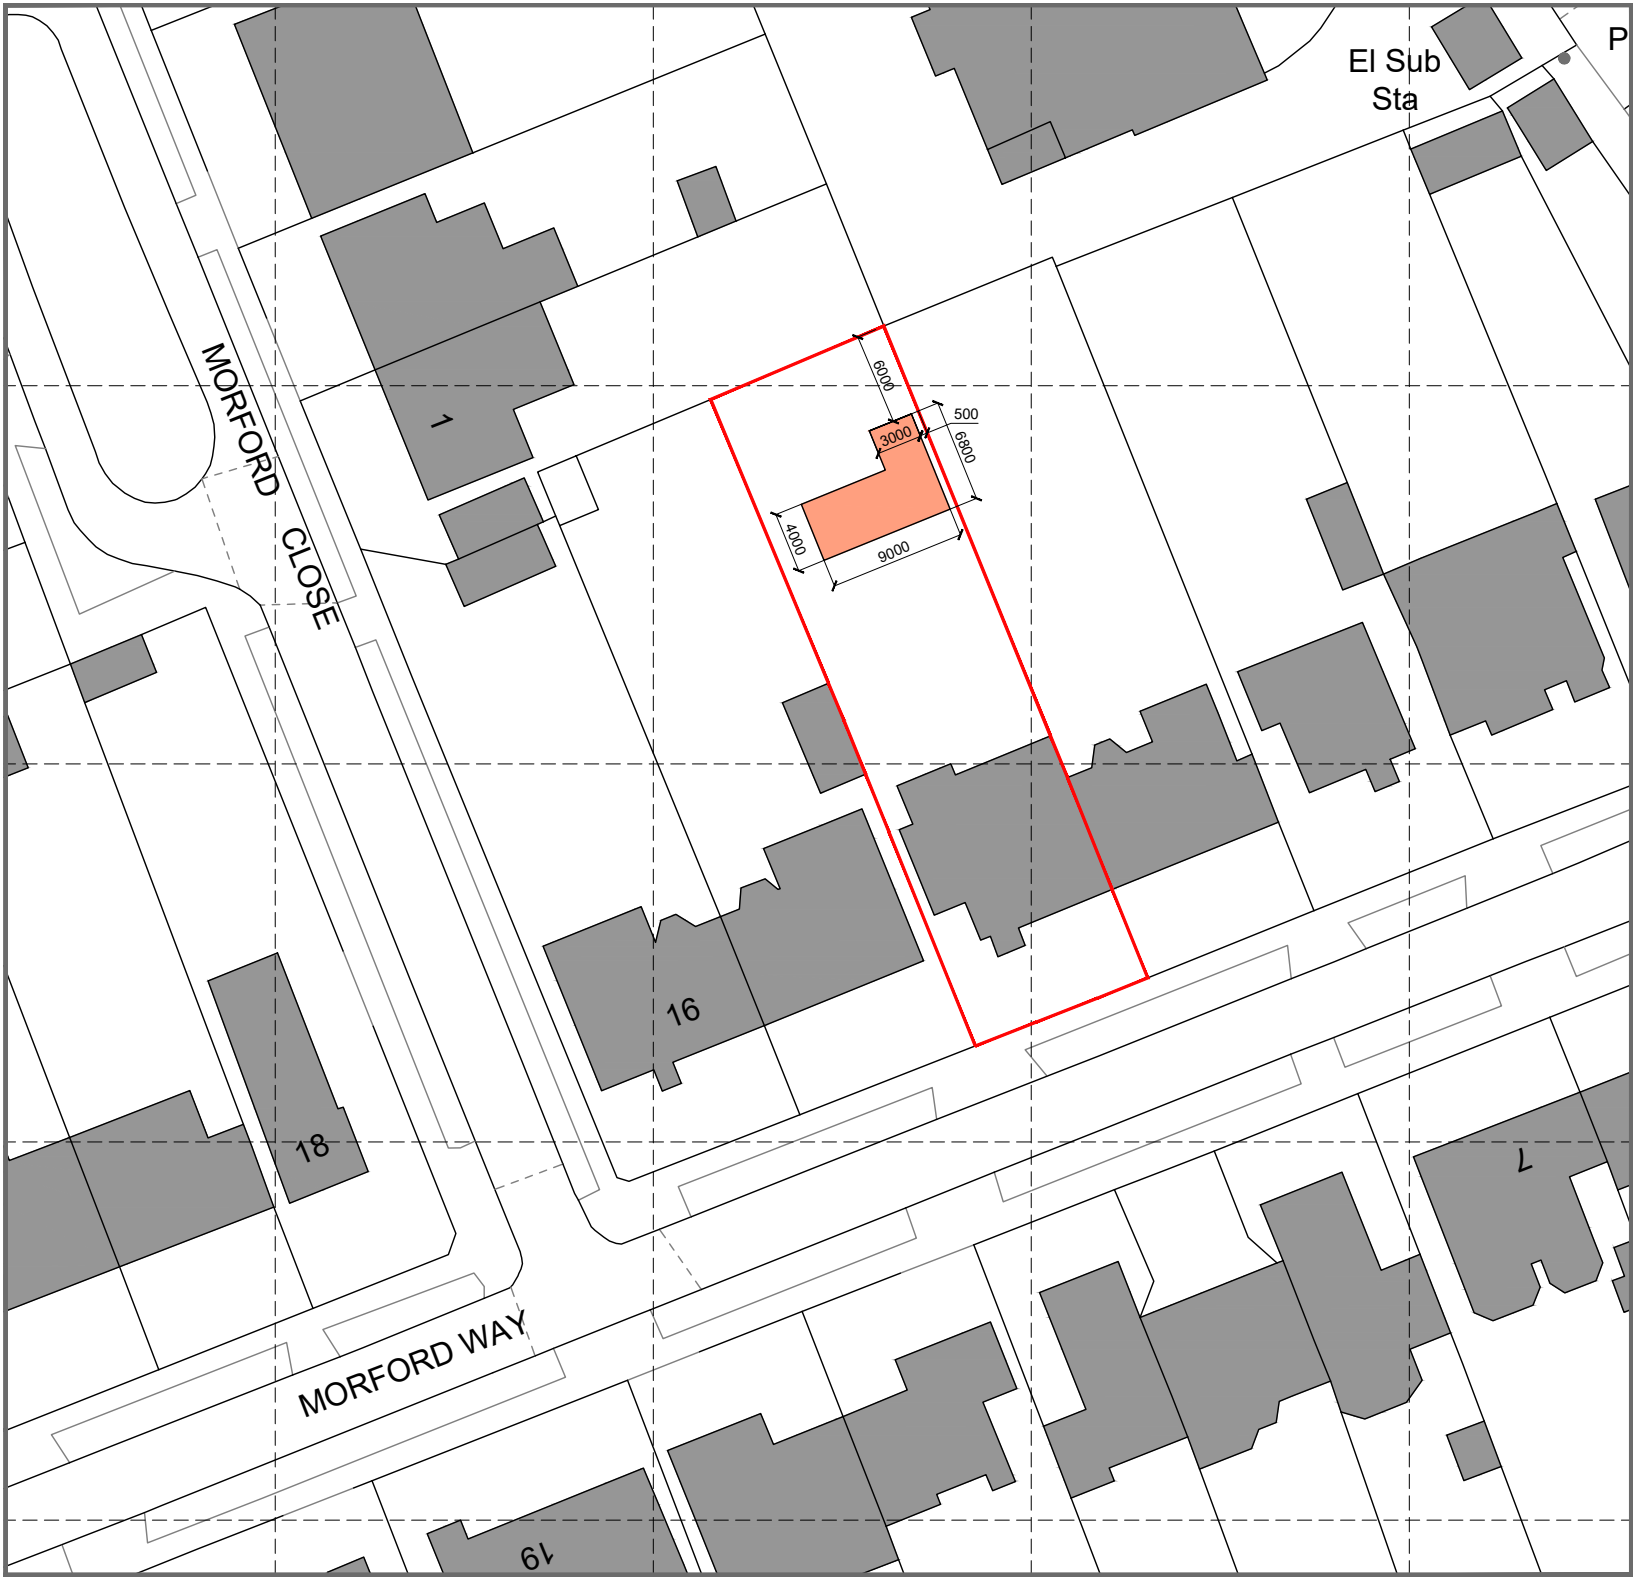

KEY:

APPLICATION BOUNDARY
570.84 sqm

OUTBUILDING LOCATION
GIA = 39.29 sqm

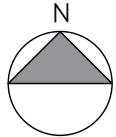

PROJECT
12 MORFORD WAY
RUISLIP
HA4 8SN

TITLE
PROPOSED SITE BLOCK PLAN

STATUS PLANNING		
SCALE 1:500	DATE 02.04.24	DRAWN KR
JOB/DRG NO. 240403/P03	REV -	



KOSMA RYBAK LTD.
124 CITY ROAD
EC1V 2ND, LONDON
WWW.KOSMARYBAK.COM
PHONE: 0779700256

THIS DRAWING IS © COPYRIGHT OF KOSMA RYBAK LTD.
THIS DRAWING MAY BE SCALED OR CROSS REFERENCED TO THE SCALE BAR FOR PLANNING APPLICATION
PURPOSES ONLY. DO NOT SCALE FOR ANY OTHER PURPOSE. USE FIGURED DIMENSIONS ONLY. SUBJECT TO
SITE SURVEY AND ALL NECESSARY CONSENTS. ALL DIMENSIONS TO BE CHECKED BY USER AND ANY
DISCREPANCIES, ERRORS OR OMISSIONS TO BE REPORTED TO THE ARCHITECT BEFORE WORK COMMENCES.
THIS DRAWING IS TO BE READ IN CONJUNCTION WITH ALL OTHER RELEVANT MATERIALS.

