


VIEW 1



VIEW 2

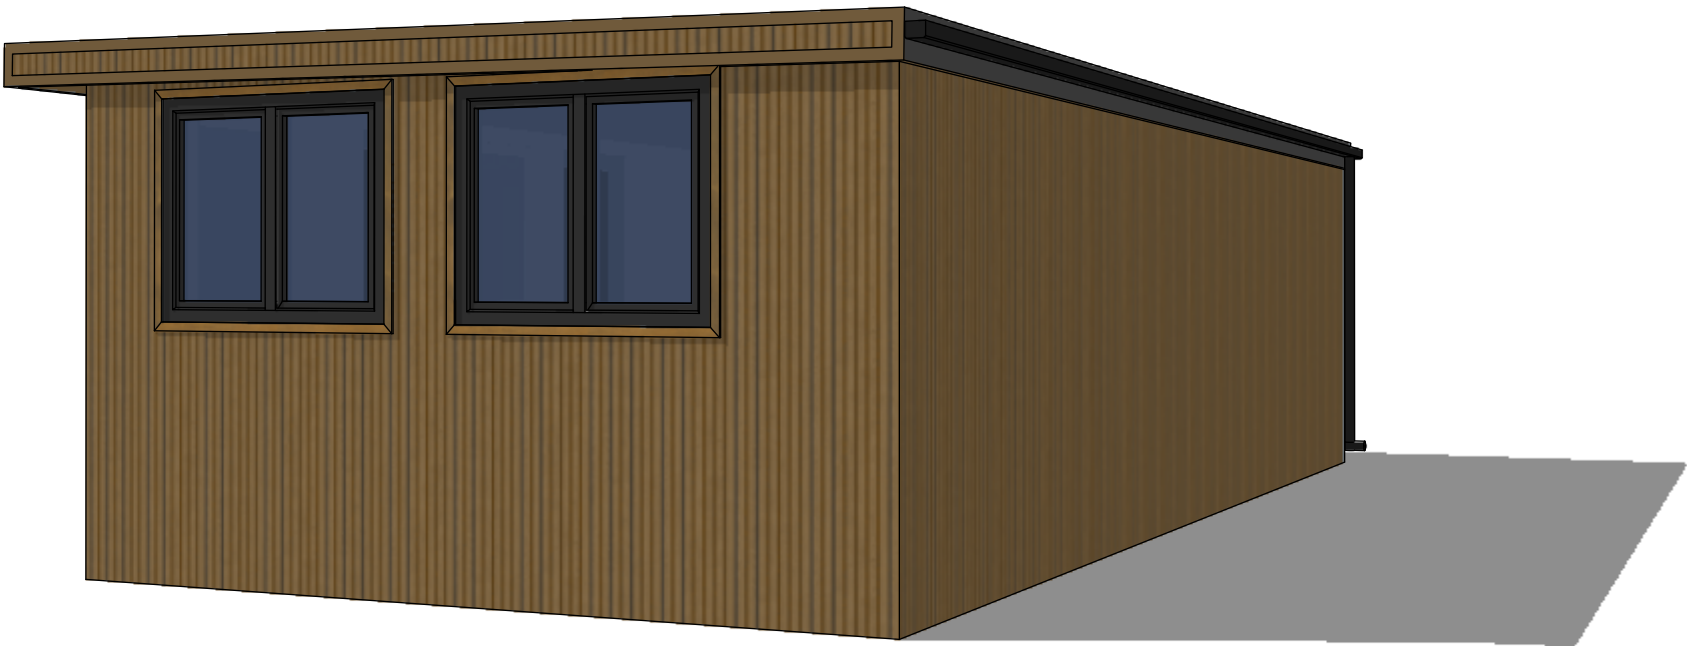

PROJECT
12 MORFORD WAY
RUISLIP
HA4 8SN

TITLE
OUTBUILDING
PERSPECTIVE VIEWS

STATUS
PLANNING

SCALE	DATE	DRAWN
NTS	02.04.24	KR

JOB/DRG NO	REV
240403/P06	-

 KOSMA RYBAK

KOSMA RYBAK LTD
124, CITY ROAD
EC1Y 2NX, LONDON
WWW.KOSMARYBAK.COM
MOBILE: 07719700256
THIS DRAWING IS © COPYRIGHT OF KOSMA RYBAK LTD.
THIS DRAWING MAY BE SCALED OR CROSS REFERENCED TO THE SCALE BAR FOR PLANNING APPLICATION
PURPOSES ONLY. DO NOT SCALE FOR ANY OTHER PURPOSE. USE FIGURED DIMENSIONS ONLY. SUBJECT TO
SITE SURVEY AND ALL NECESSARY CONSENTS. ALL DIMENSIONS TO BE CHECKED BY USER AND ANY
DISCREPANCIES, ERRORS OR OMISSIONS TO BE REPORTED TO THE ARCHITECT BEFORE WORK COMMENCES. THIS
DRAWING IS TO BE READ IN CONJUNCTION WITH ALL OTHER RELEVANT MATERIALS.