
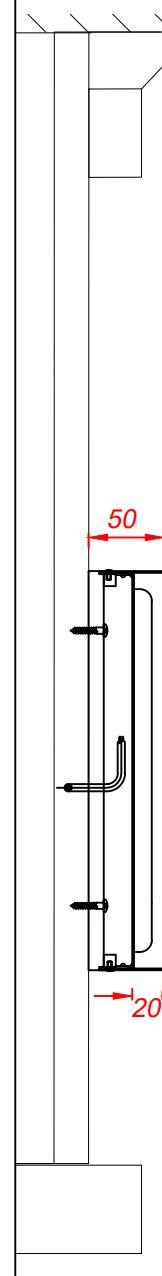


Proposed

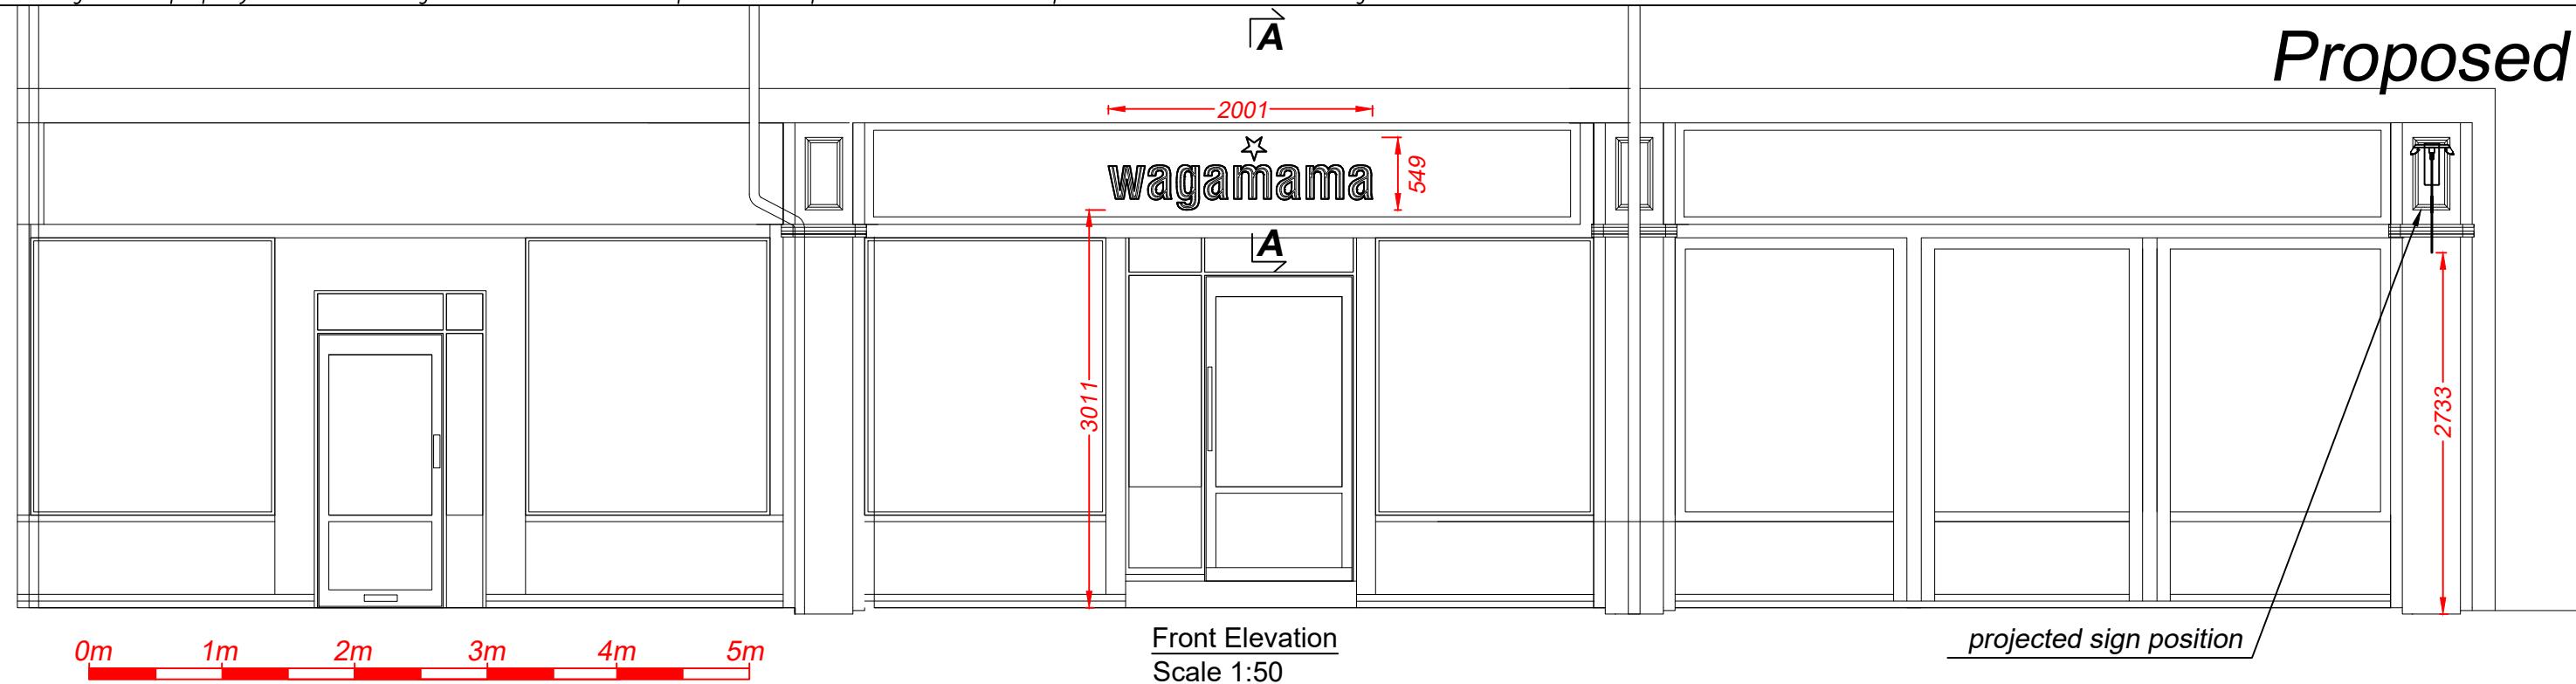

Built-up letters have 1.2mm descaled stainless steel faces and returns which are finished black-grey RAL 7021 and the faces are set back within the returns for an open-trough appearance. Lines in the faces are bullnosed 12mm Trovidur finished satin white and bonded to the metal. Rebated 10mm opal 030 acrylic backs are screw fixed to the fascia and are fitted with low energy cool white LEDs for halo illumination.


Built-up star has 1.2mm descaled stainless steel faces and returns which are finished red RAL 3020. Rebated 10mm opal 030 acrylic backs are screw fixed to the fascia and are fitted with low energy red LEDs for halo illumination.

Backs are screw fixed to the timber fascias.

0m 0.3m

Projected Sign - 1 off
Scale 1:10
Flat cut 8mm aluminium hanging panel is finished black-grey RAL 7021. White 3mm aluminium letters and red star are bonded to the panel faces. Sign fixes to swing blocks welded to a black steel projecting arm. External illumination from two black steel troughs fitted with low energy cool white LEDs.

0m 0.5m 33

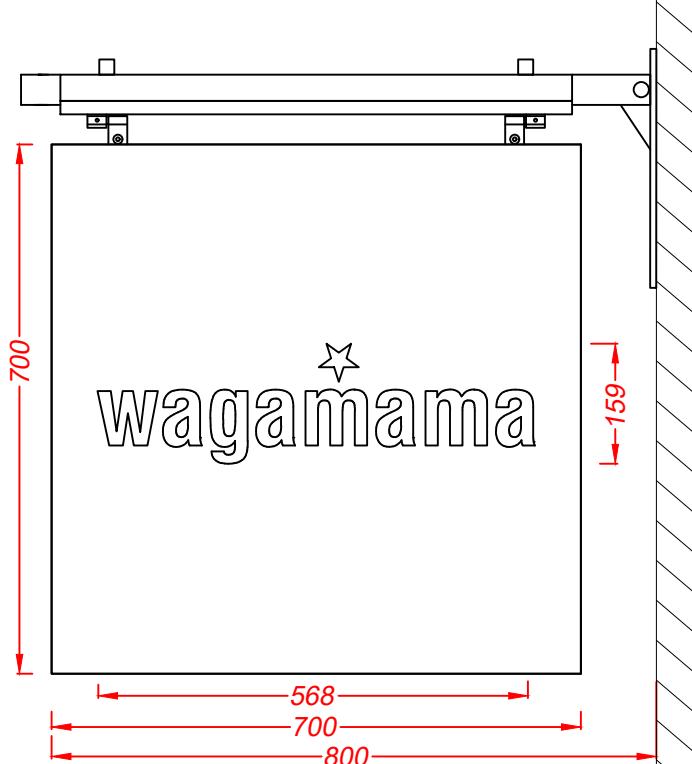

		Client Wagamama Address/Job details 201-203 High St Uxbridge UB8 1LB	
Proposed Signage			
Job No			
Drawn by DN	Date 27/04/23	Drawing No 596750-2	Rev A
Scale As specified (A3)			