

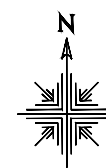


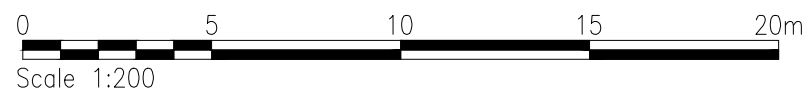

BLOCK PLAN
Shaded area shows proposed extension

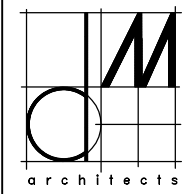

LOCATION PLAN
1:1250

	PROJECT Mehul & Amisha Pau Extension to 46 Burlington Close Pinner HA5 2TP	TITLE Location Plan & Block Plan	SCALE 1:1250 / 200 @ A3
			DATE Apr 15
			DRAWING No. 1507-01.d
			75 QUEENS DRIVE * SURBITON * SURREY * KT5 8PP * T 0208 241 9976