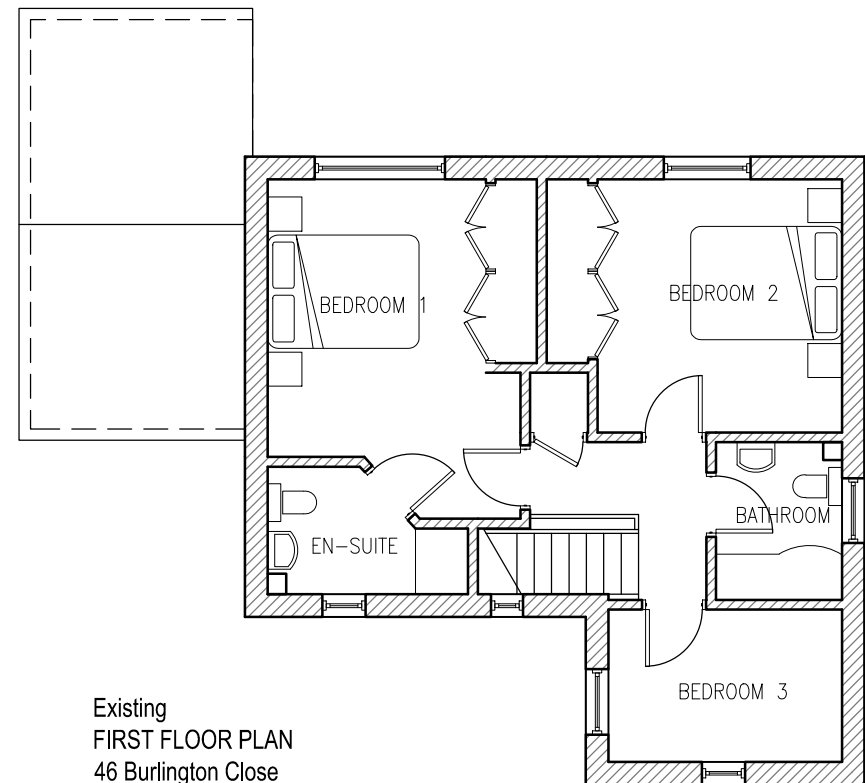
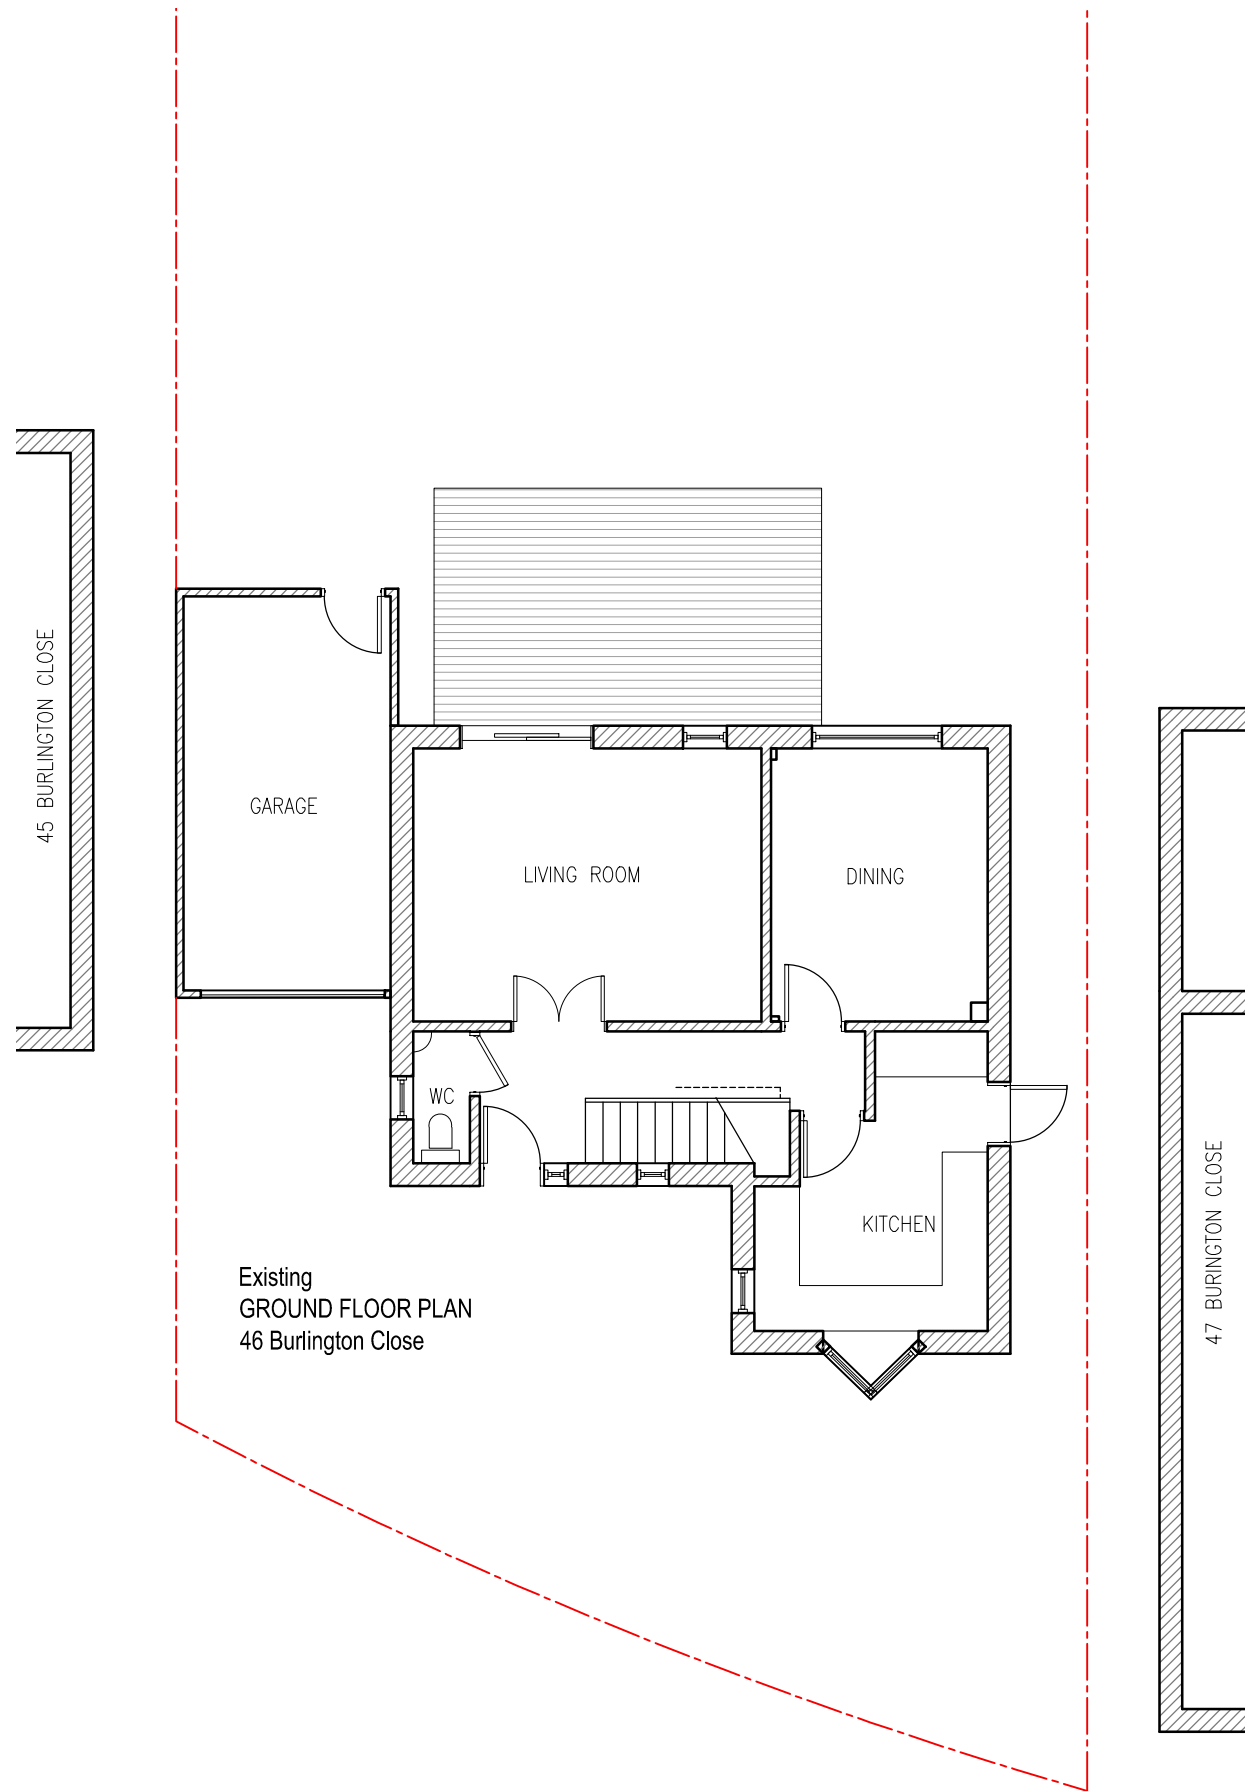


PROJECT
Mehul & Amisha Pau
Extension to
46 Burlington Close
Pinner
HA5 2TP

TITLE
Existing
Ground & First Floor

SCALE
1:100 @ A3
DATE
Apr 15
DRAWING No.
1507-02