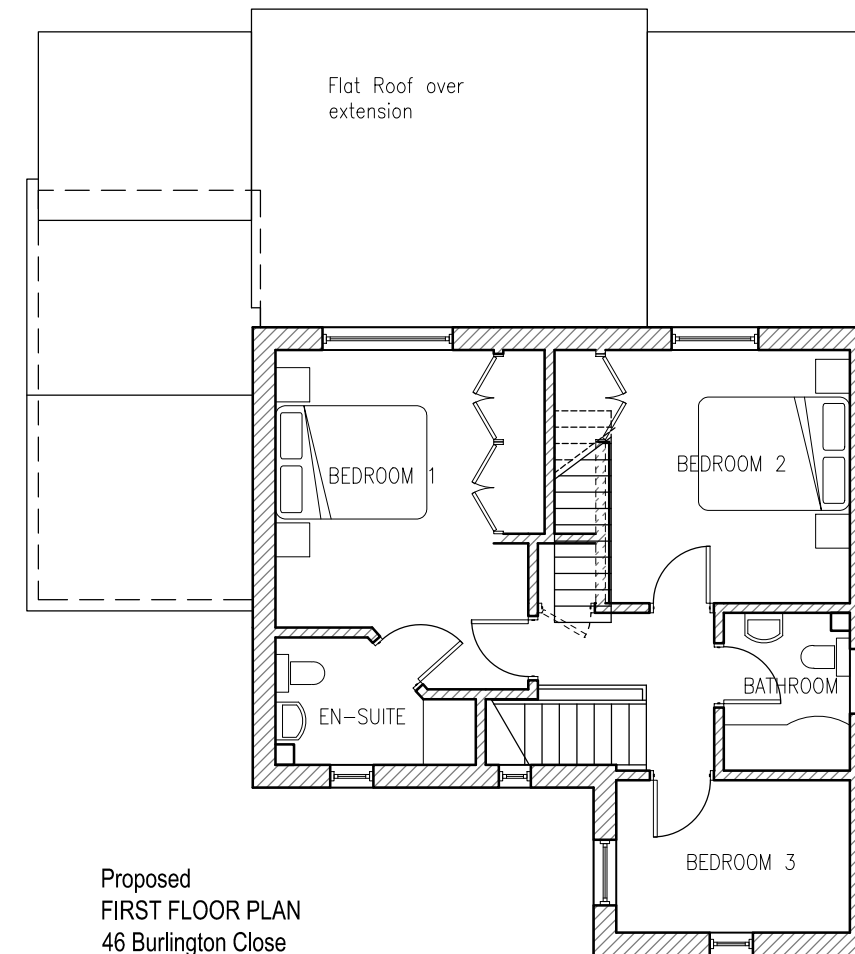
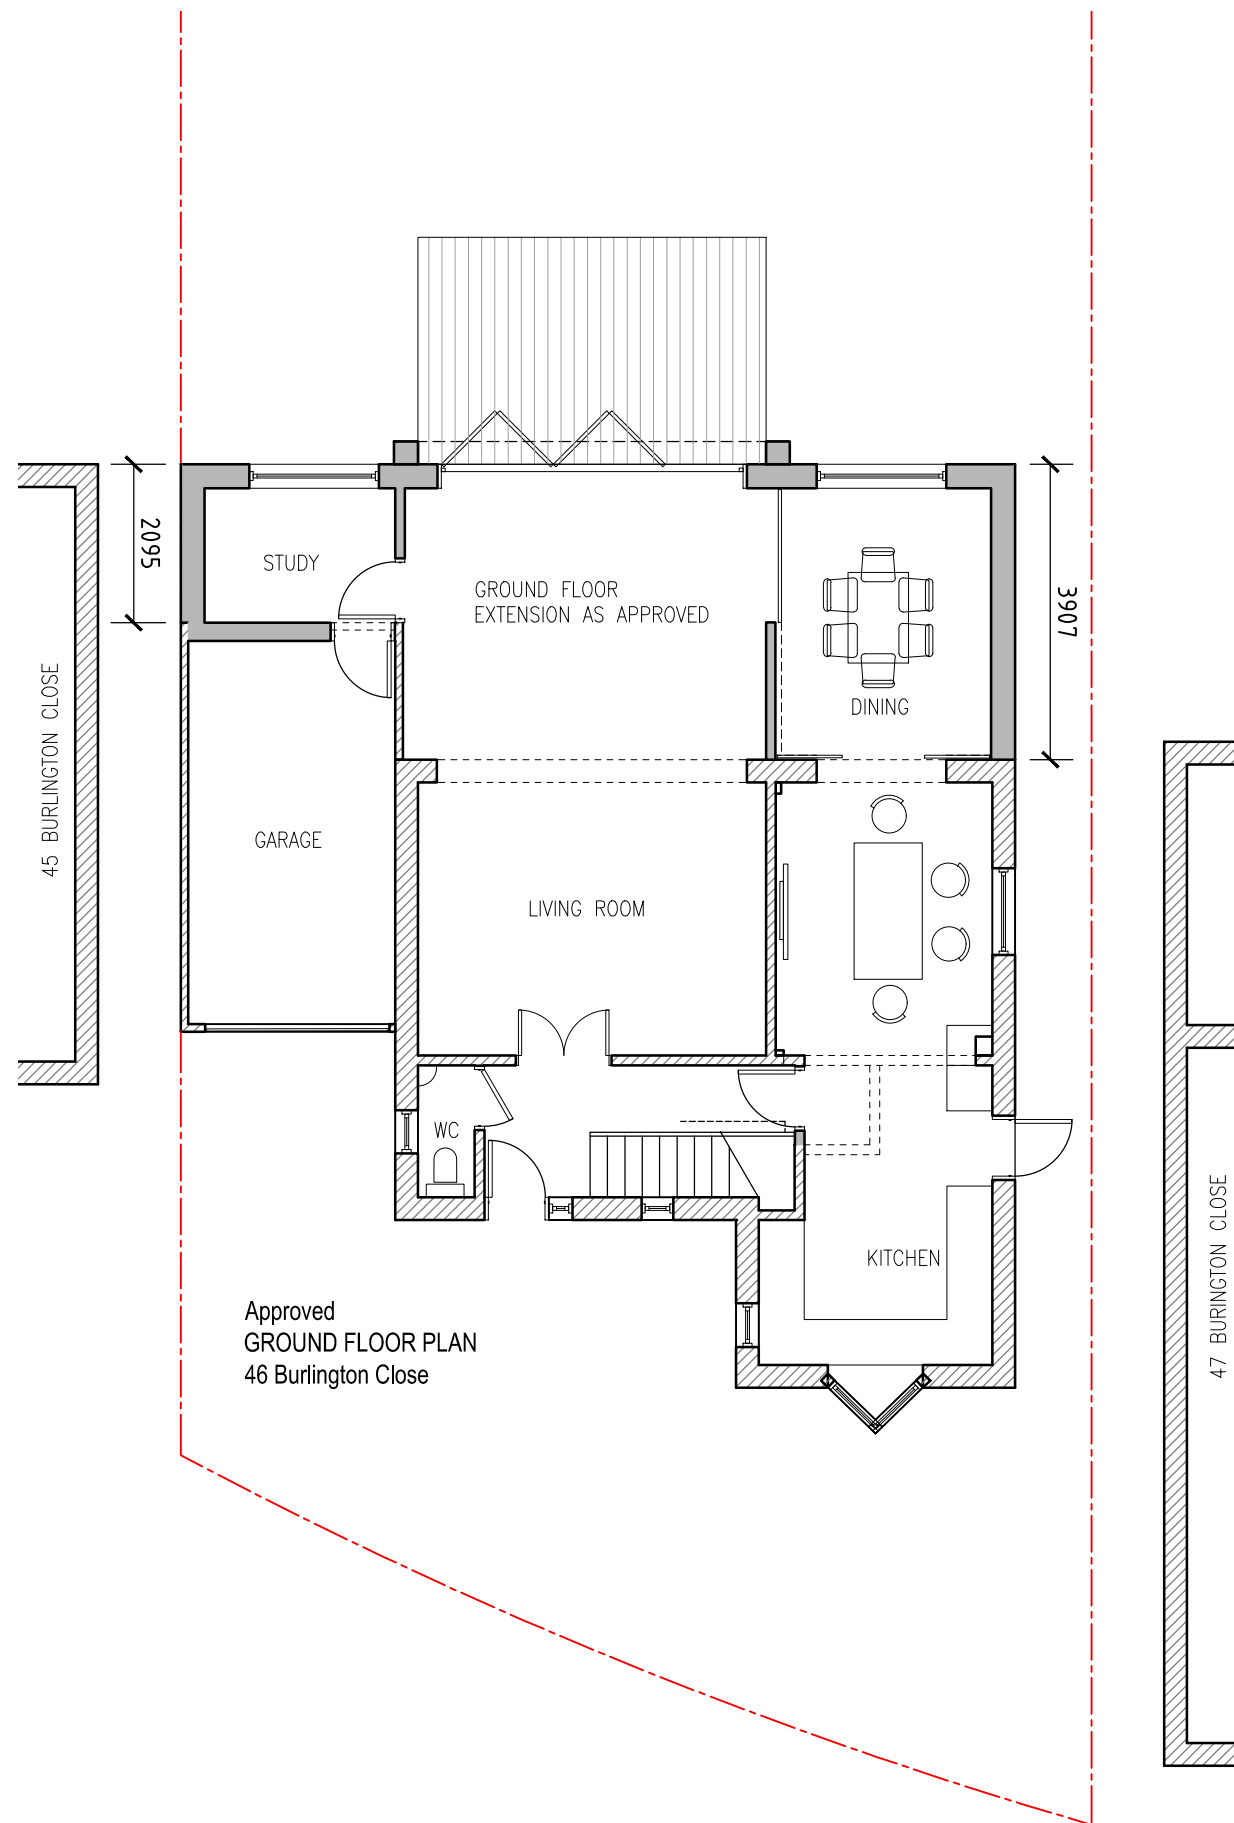


	PROJECT Mehul & Amisha Pau Extension to 46 Burlington Close Pinner HA5 2TP	TITLE Proposed Ground & First Floor	SCALE 1:100 @ A3
			DATE 13.12.20
			DRAWING No. 1507-201.C
			75 QUEENS DRIVE * SURBITON * SURREY * KT5 8PP * T 0208 241 9976