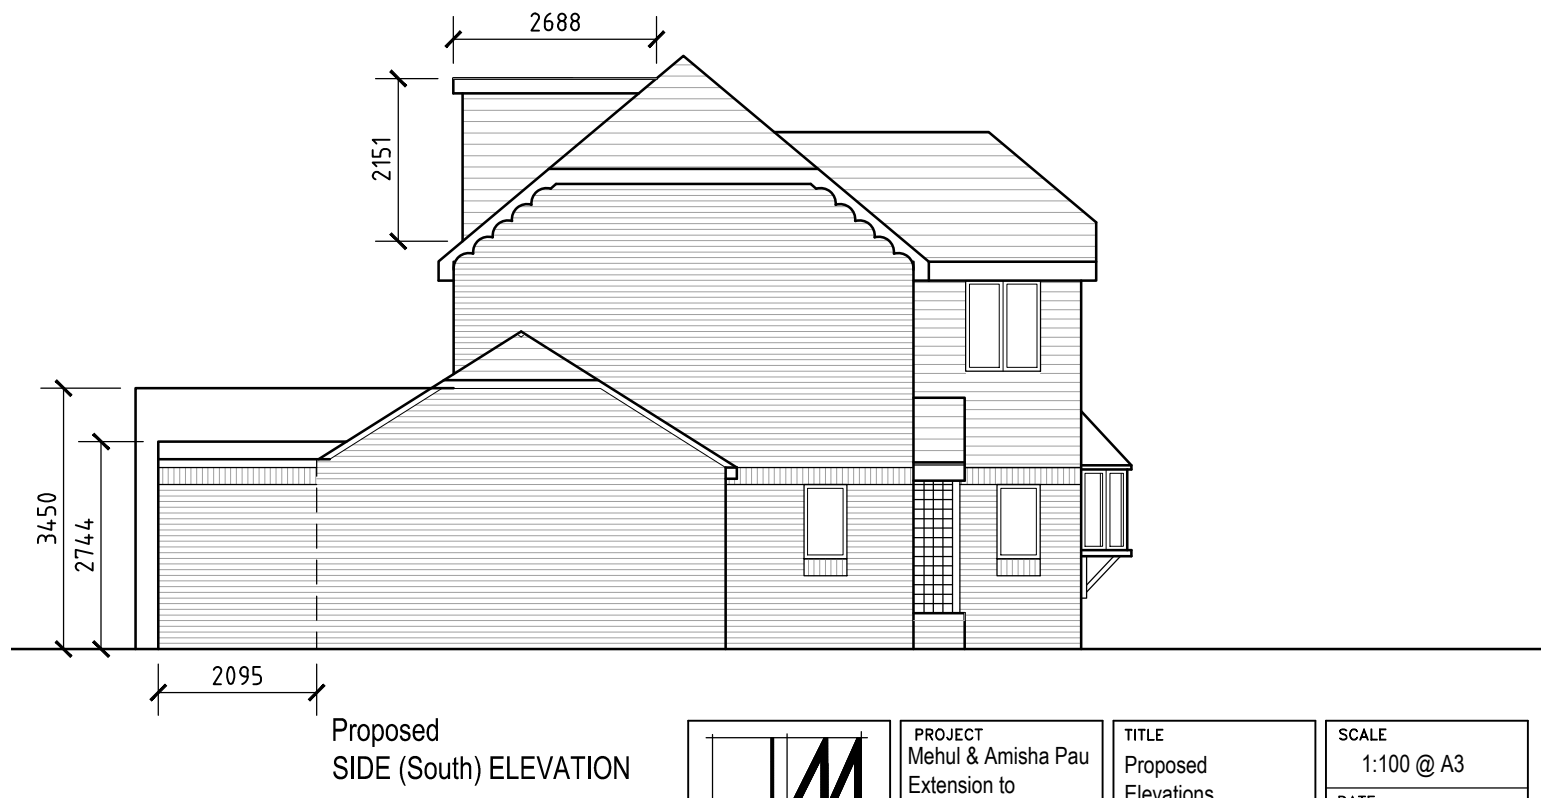
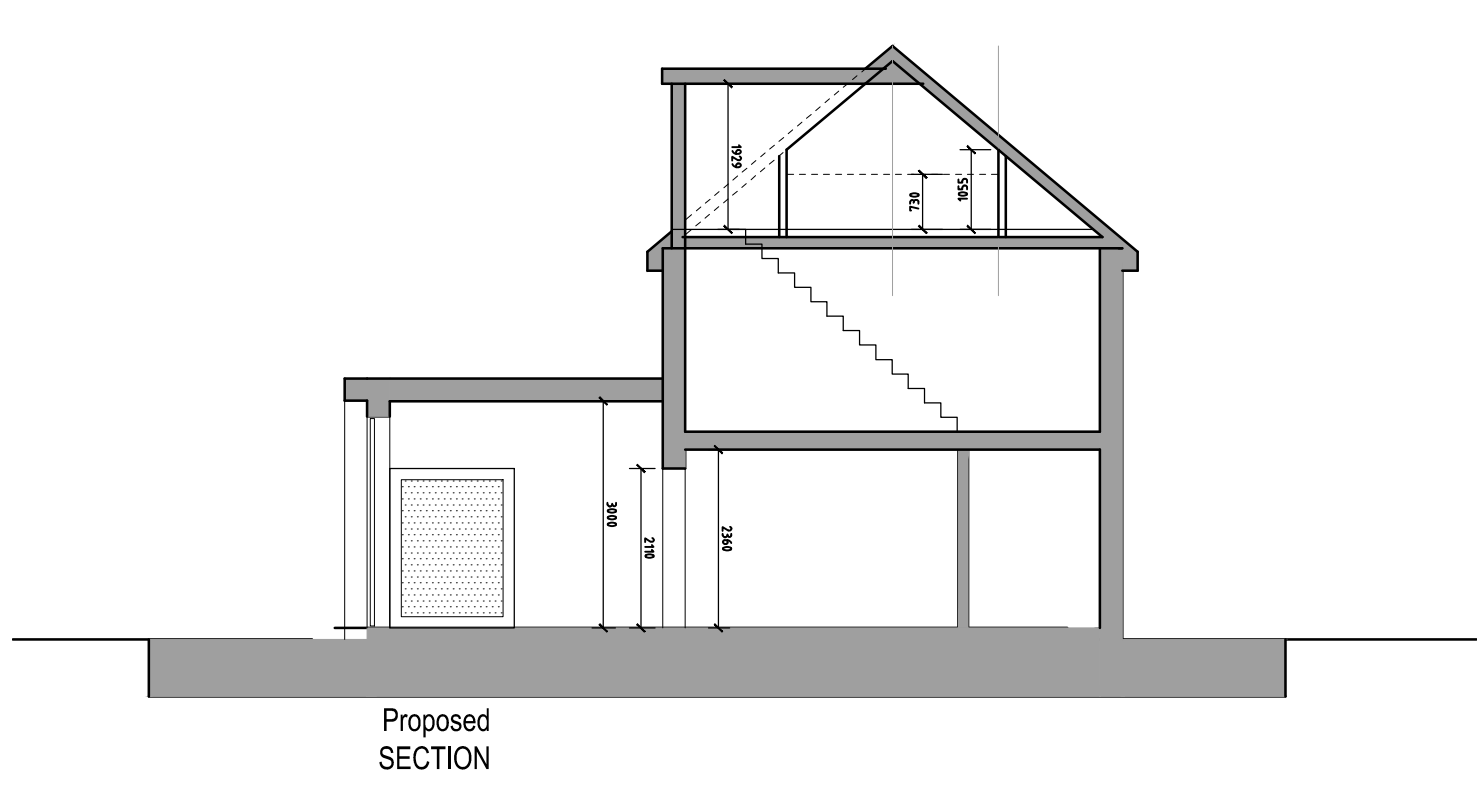
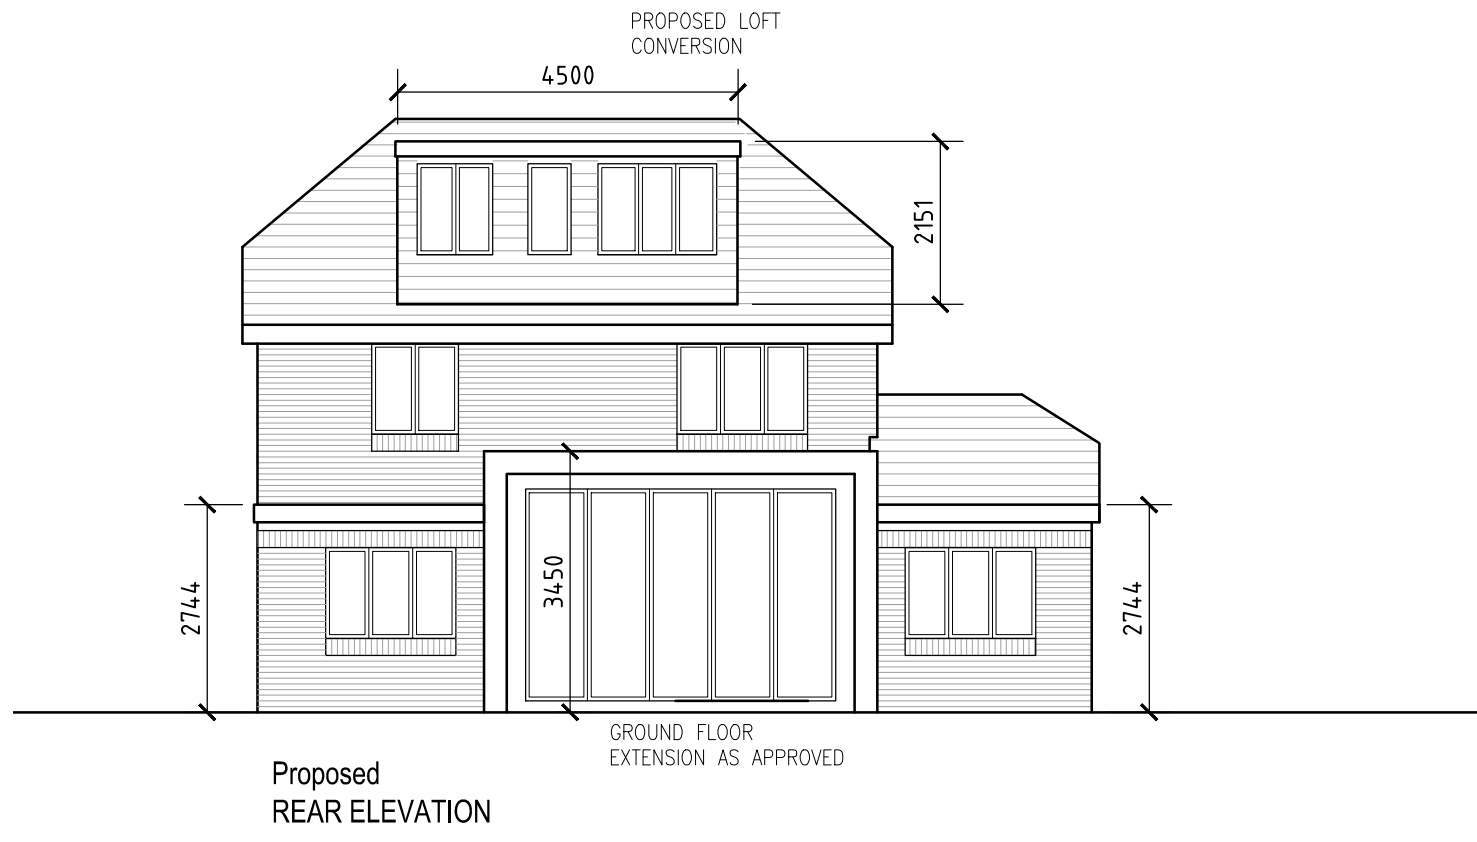
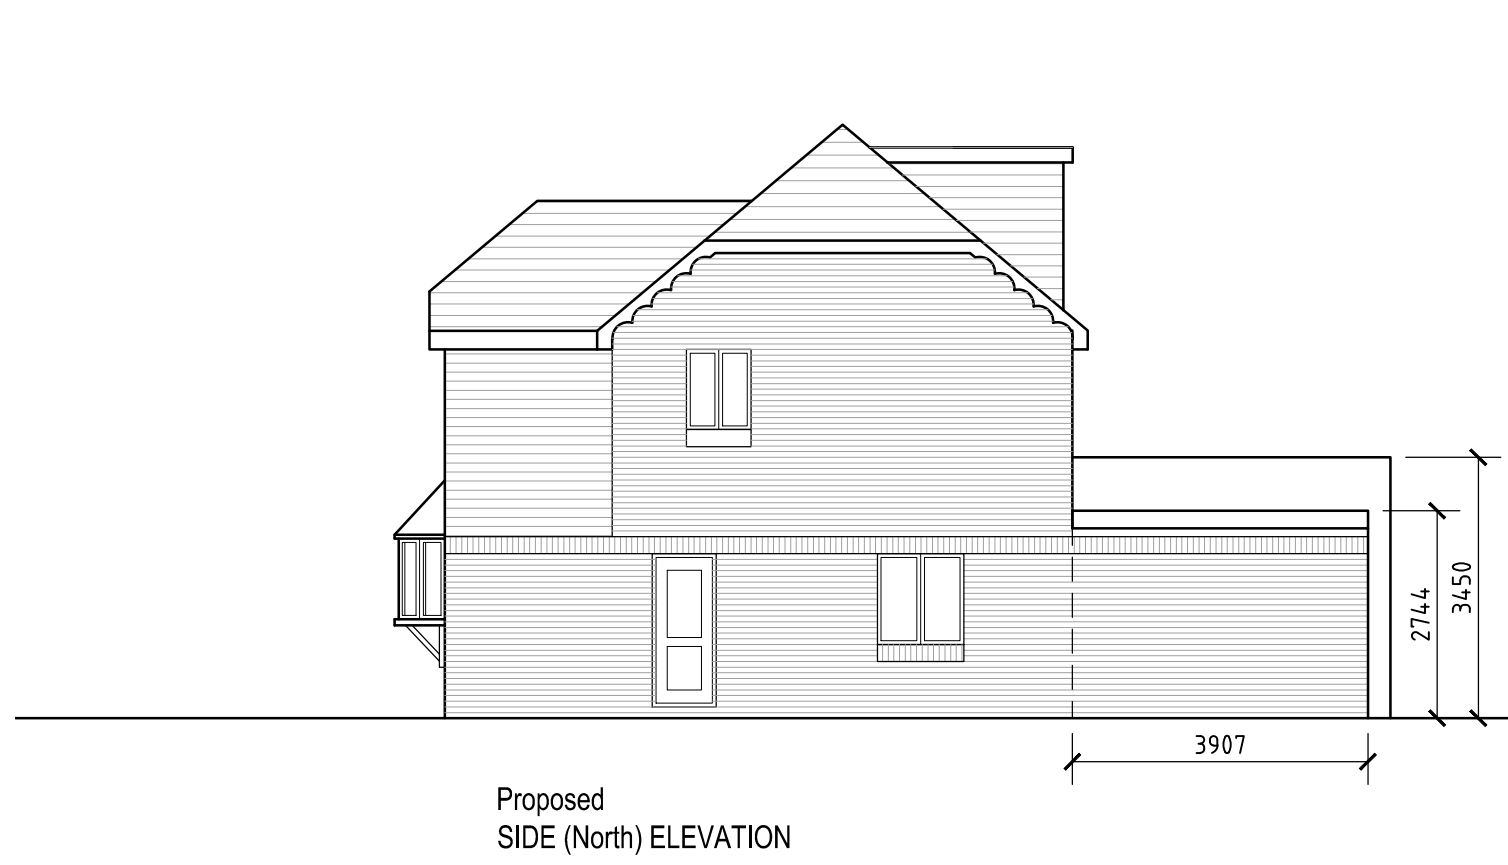
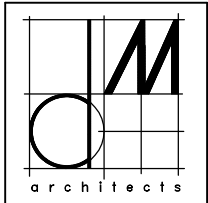


	PROJECT	Mehul & Amisha Pau Extension to 46 Burlington Close Pinner Pinner	TITLE	Proposed Elevations	SCALE	1:100 @ A3
	DATE	13.12.20	DRAWING No.	1507-203.C		
	75 QUEENS DRIVE * SURBITON * SURREY * KT5 8PP * T 0208 241 9976					