


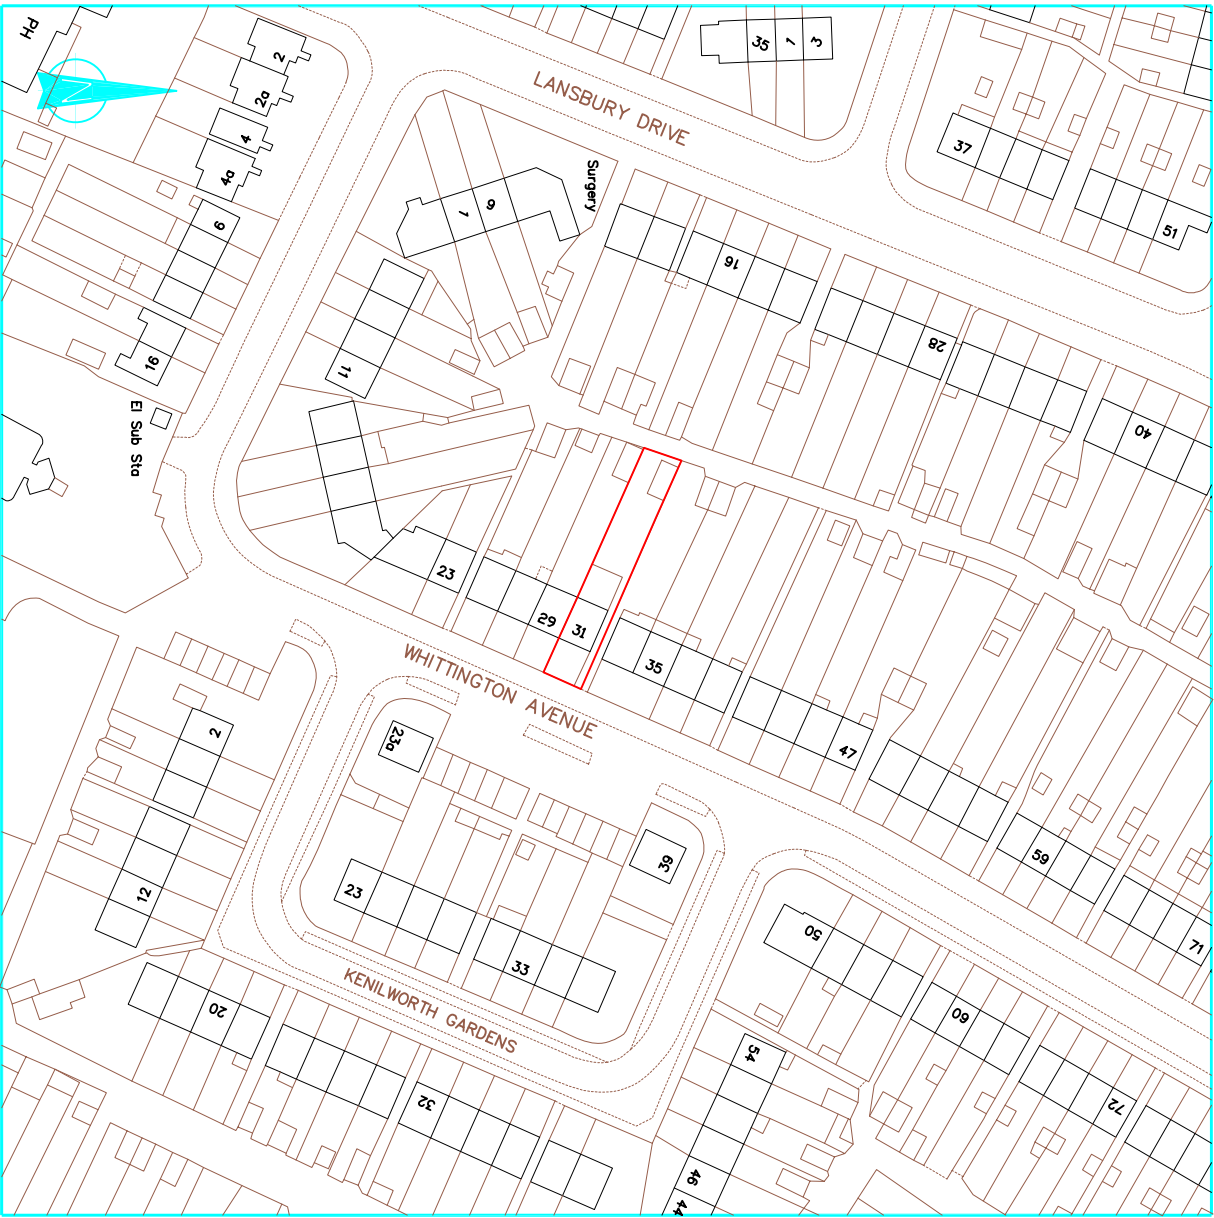


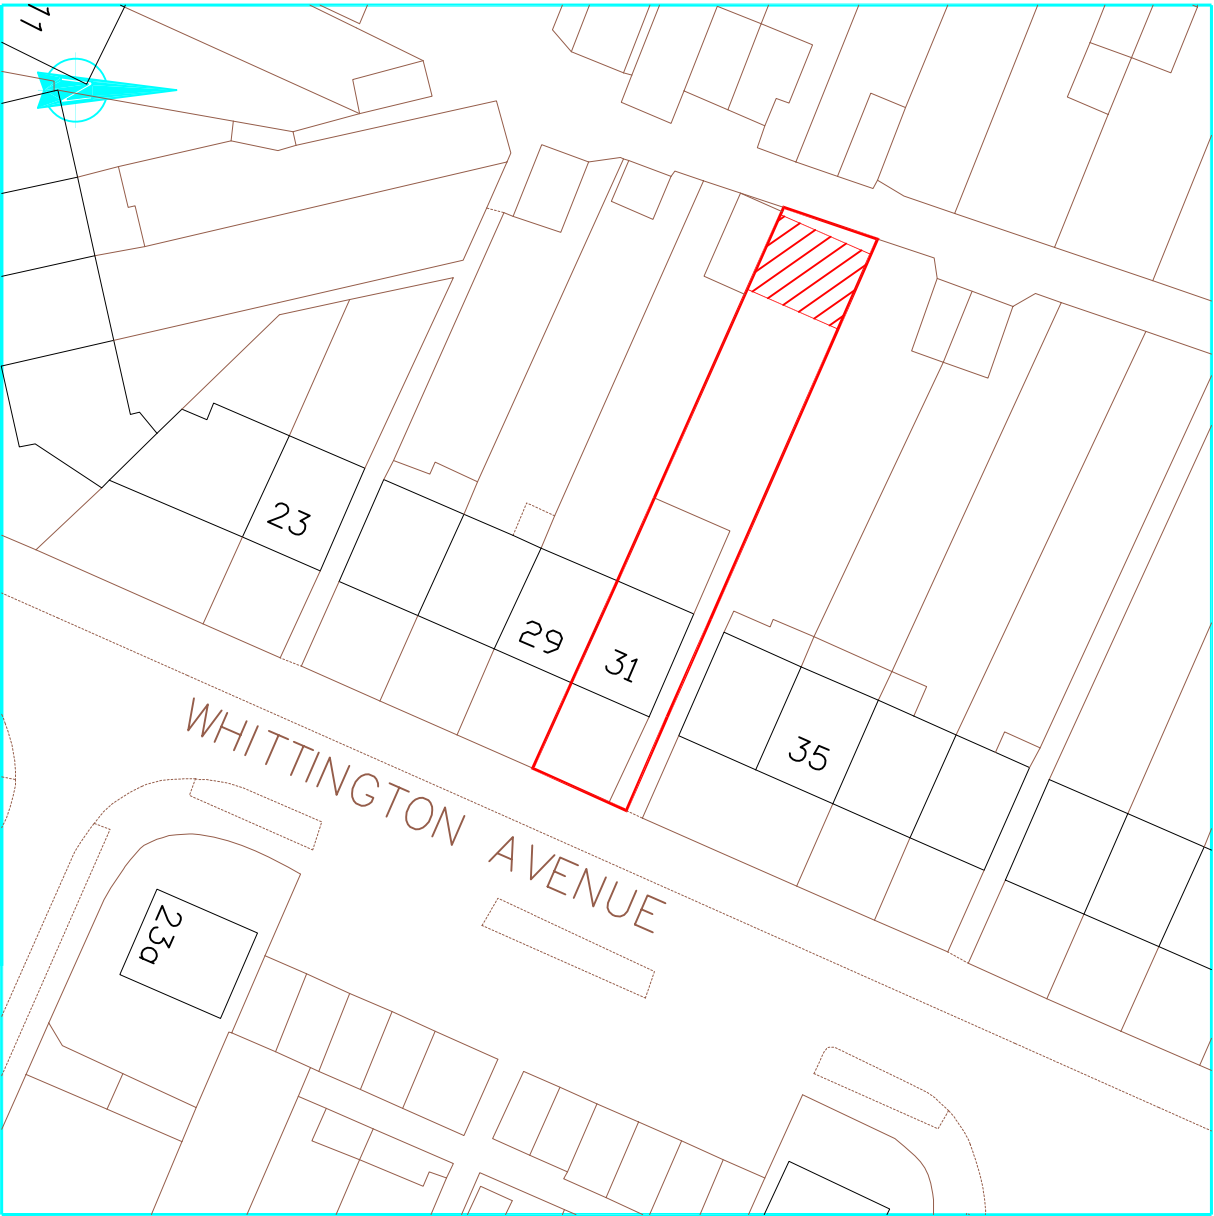

Location Plan 1:1250

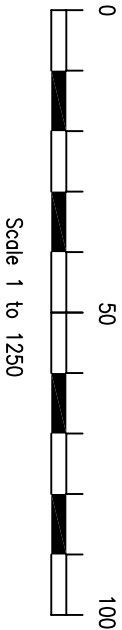

Block Plan 1:500

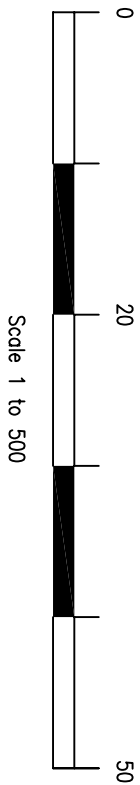

rev		

These drawings should be approved by local Authority
No dimensions to be scaled from this drawing. All dimensions to be checked on site. This drawing is copyright and should not be reproduced without permission of the Architects.

client:

Jaideep Singh

project:

31 Whittington Avenue
Hayes
UB4 0AD

drawing:

Location & Block Plans

scale: As Shown date: Sept 2024 drawn:

05 / 10

rev: