


Rev	Date	Reference	Drawn / Chk'd	
P01	2023/12/07	P01 FIRST ISSUE.	JE	AA

SCHEDULE OF ACCOMMODATION - KEY

Site Area	0.466Ha	1.152 Acres
GIA	1,631	sq m
GEA	1,701	sq m
Sales Area	1,267	sq m
WAREHOUSE		
Warehouse	230	sq m
Bakery Warehouse	23	sq m
Total Warehouse	253	sq m
ANCILLARY AREA		
Cash Office	14	sq m
Welfare Area, wcs, etc	42	sq m
Utility	7	sq m
Circulation	28	sq m
Internal Partitions	20	sq m
Total Ancillary	111	sq m

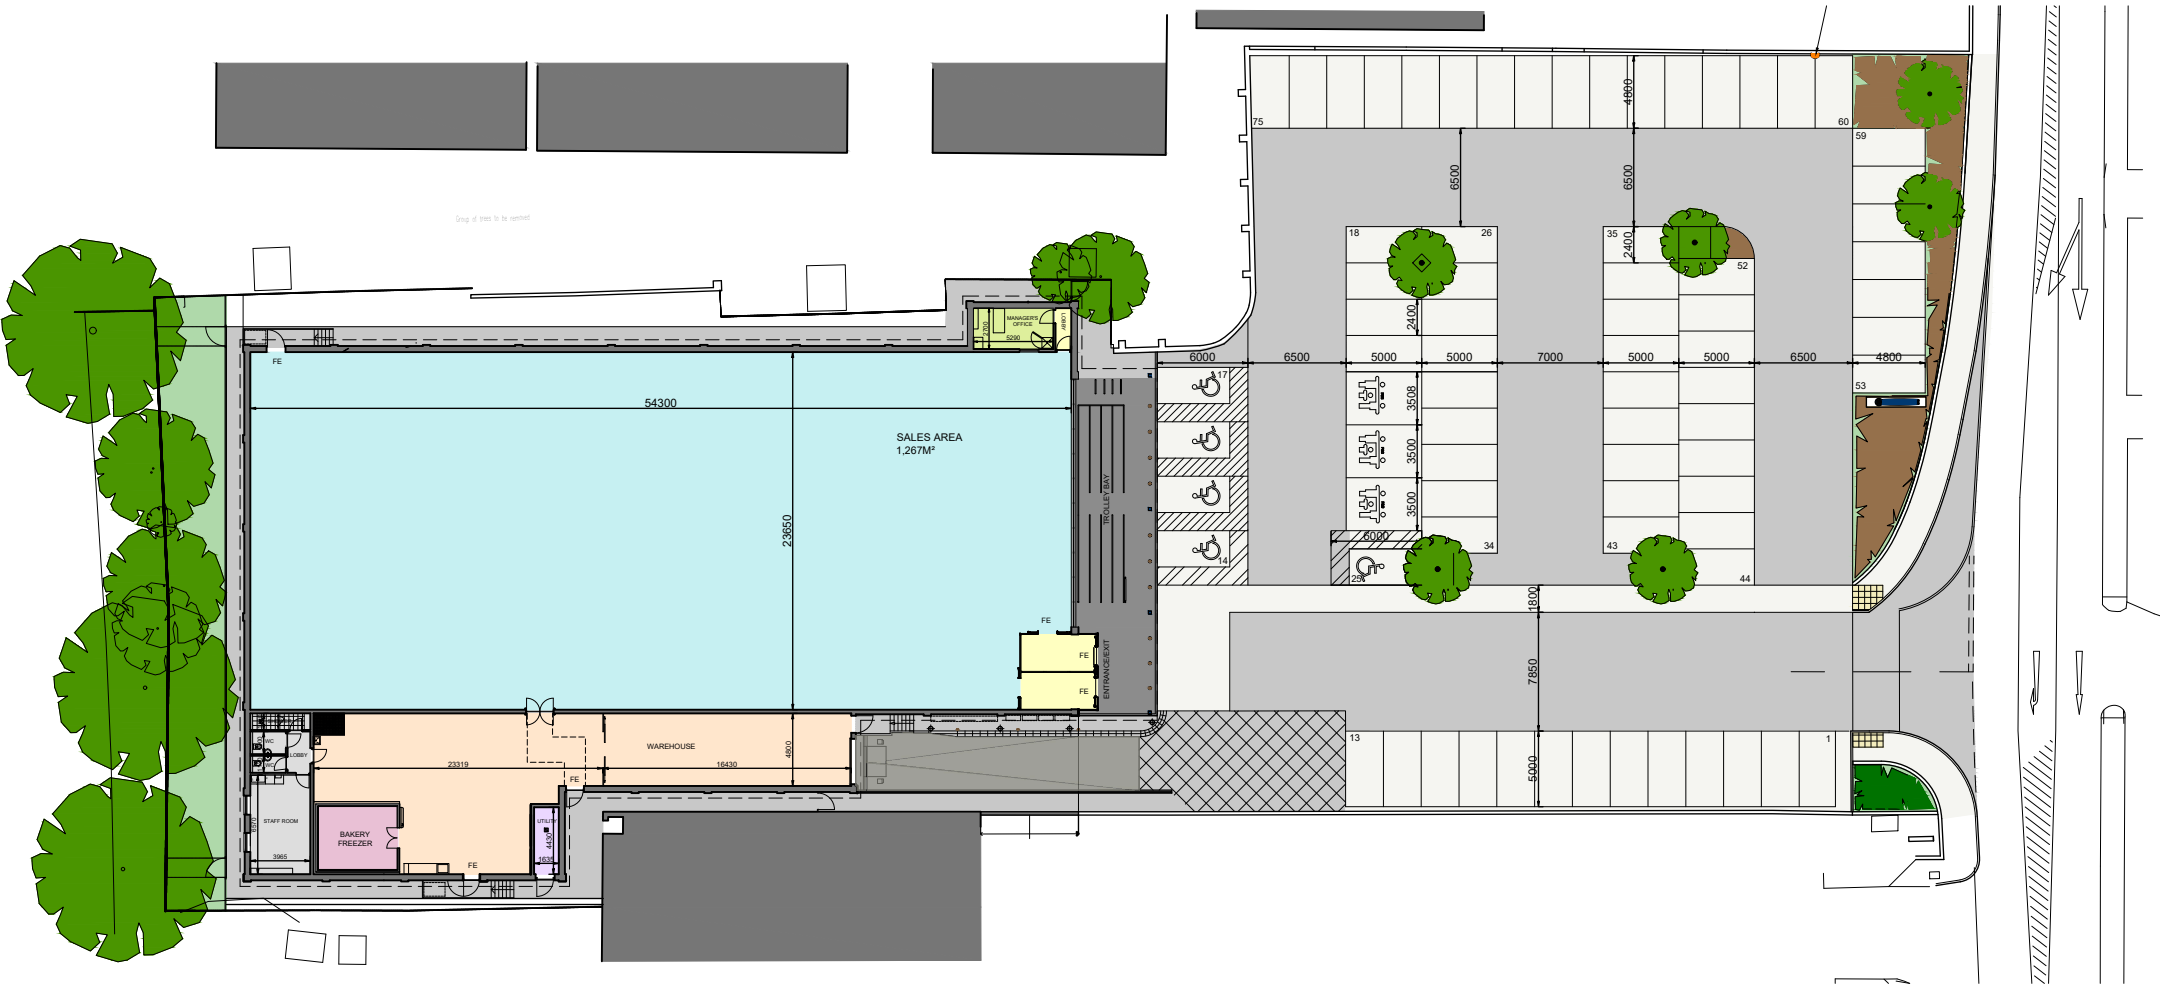

Client

Lidl Great Britain Ltd

Project

Lidl
137 Cowley Road
Uxbridge

Title

Site Plan as Existing

Drawing Ref.

6145-0100

Revision

P01

Scale - unless otherwise stated	Status	Issued For
1:500 @ A3	S0	Preliminary



KLH architects
The Old Steelyard, Poplar Lane
Sproughton, Ipswich, IP8 3HL
t.01473 689532
klh@klharchitects.com
www.klharchitects.com

PARKING

Standard	67
Disabled	5
Parent & Child	3
Total Parking	75
Short Stay Cycle	4
Long Stay Cycle	4

