



Rev	Date	Reference	Drawn / Chk'd	
P01	2023/12/07	P01 FIRST ISSUE	AA	AA

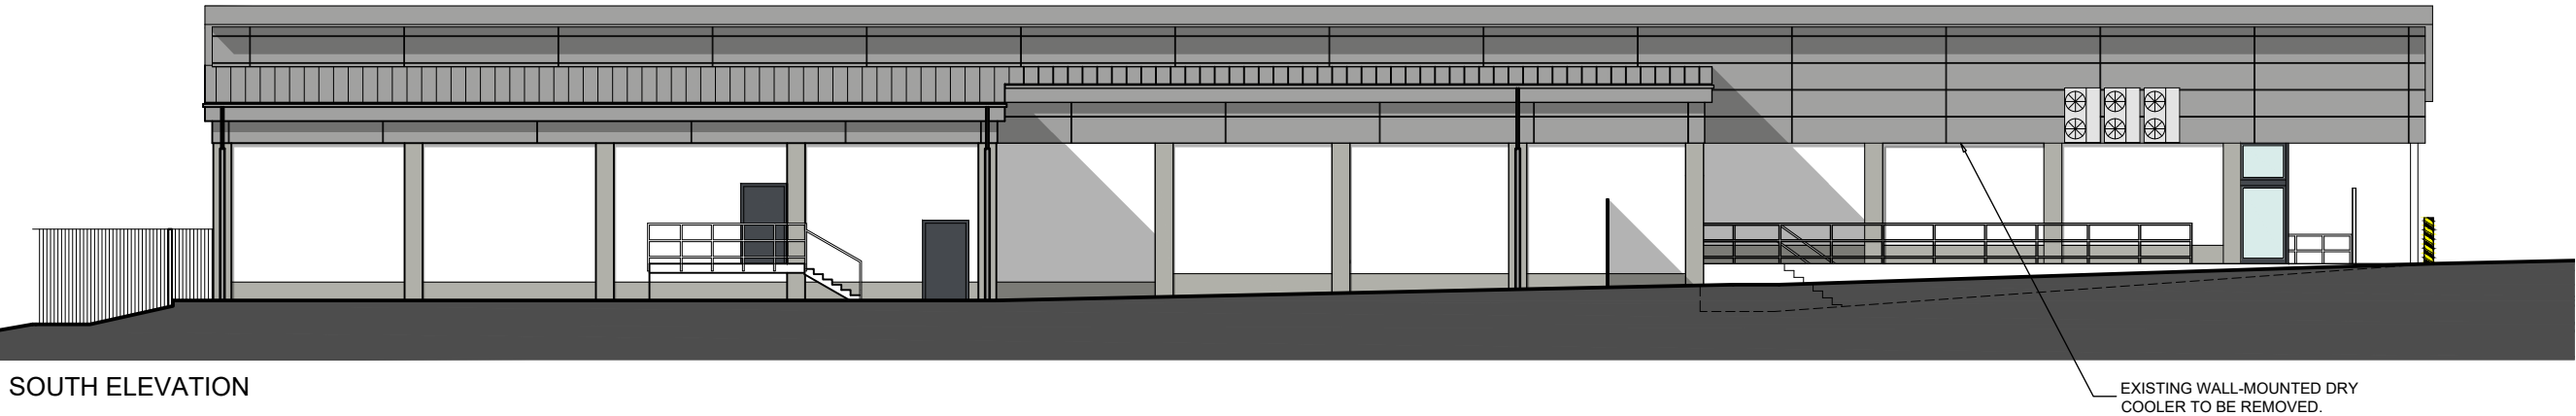

SOUTH ELEVATION

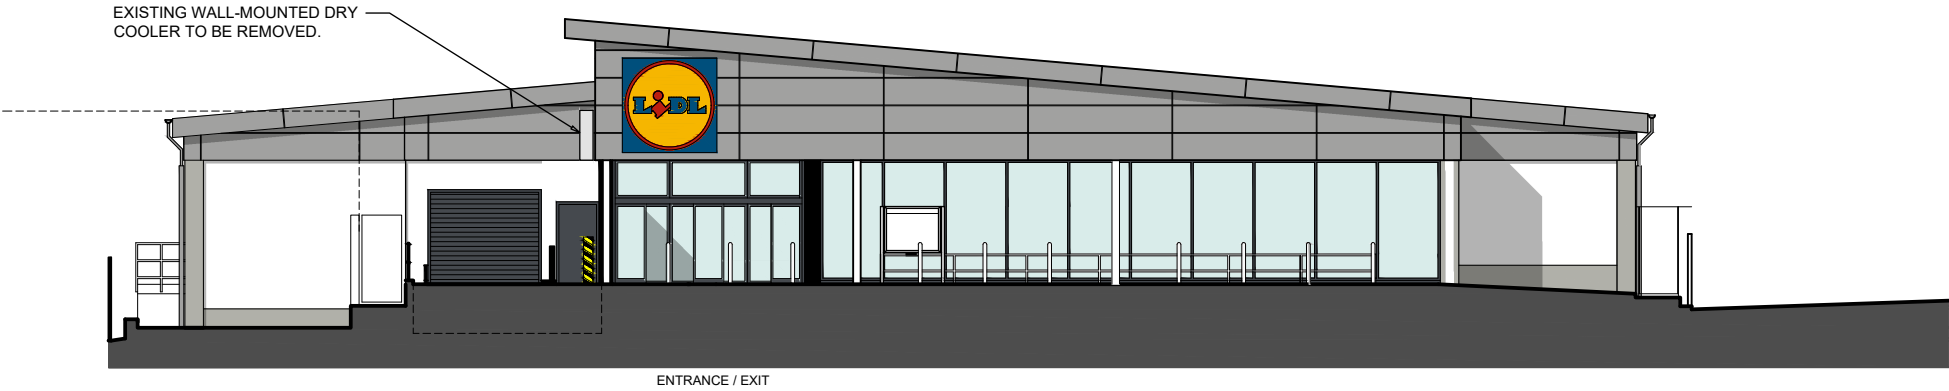

EAST ELEVATION

Client
Lidl Great Britain Ltd

Project
Lidl
137 Cowley Road, Uxbridge, UB8 2AG

Title
Elevations as Proposed
Sheet 01 of 02

Drawing Ref.	Revision		
6145-0402	P01		
Scale - unless otherwise stated 1:200	@ A3	Status S0	Issued For Preliminary

