


Rev	Date	Reference	Drawn / Chk'd	
P01	2023/12/07	P01 FIRST ISSUE	AA	AA

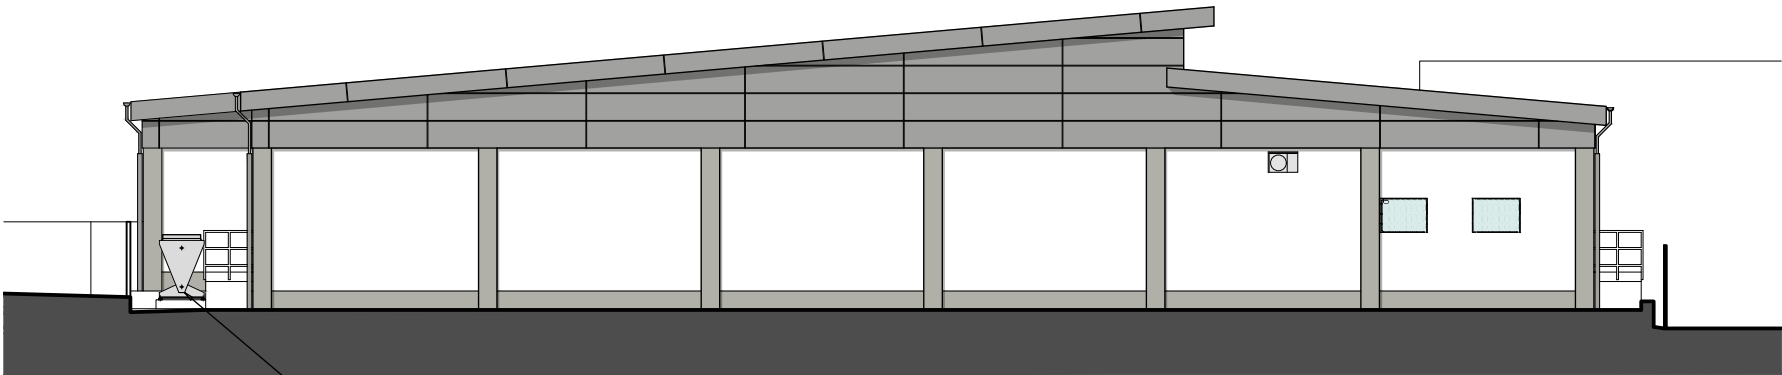

NORTH ELEVATION

1NO. NEW GROUND-MOUNTED DRY COOLER.
8490 (L) x 1135 (D) x 1720MM (H).



WEST ELEVATION

1NO. NEW GROUND-MOUNTED DRY COOLER.
8490 (L) x 1135 (D) x 1720MM (H).

Client

Lidl Great Britain Ltd

Project

Lidl
137 Cowley Road, Uxbridge, UB8 2AG

Title

Elevations as Proposed
Sheet 02 of 02

Drawing Ref.

6145-0403

Revision

P01

Scale - unless otherwise stated	Status	Issued For
1:200	@ A3	S0
		Preliminary

