

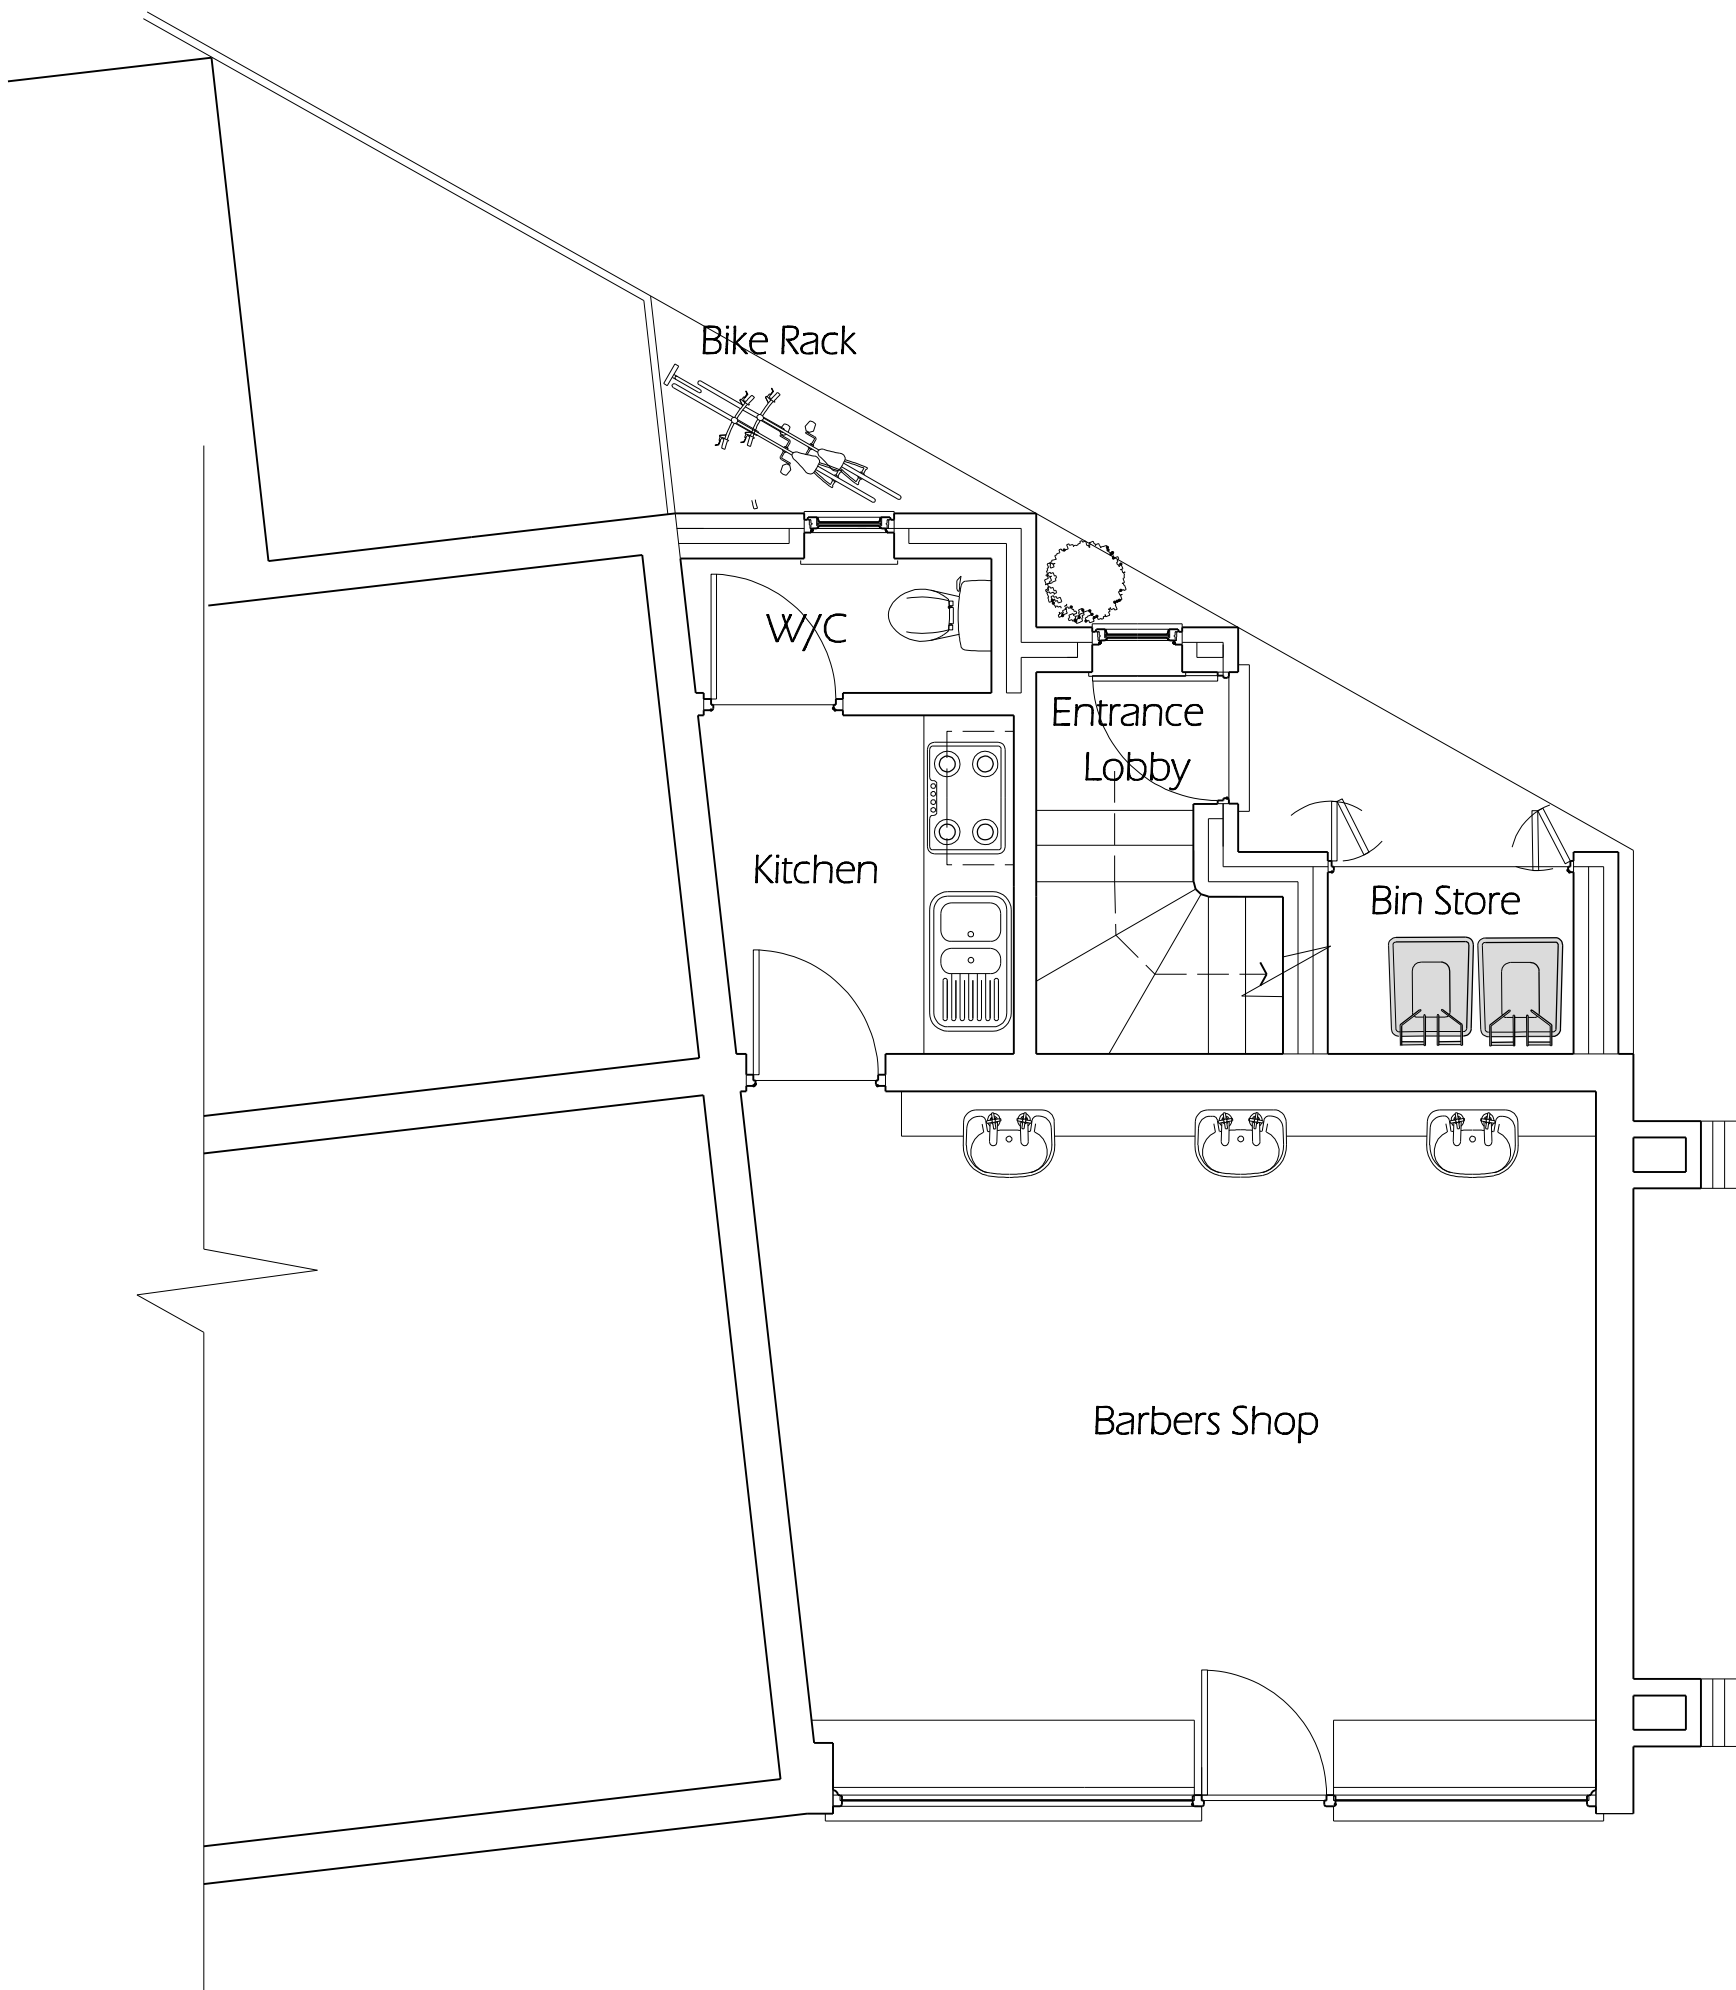


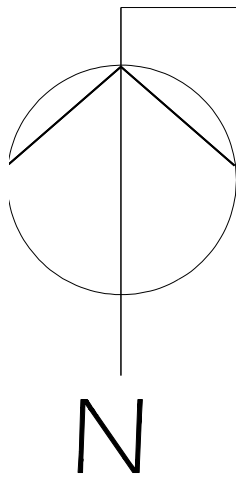


Ground Floor Plan

1:50

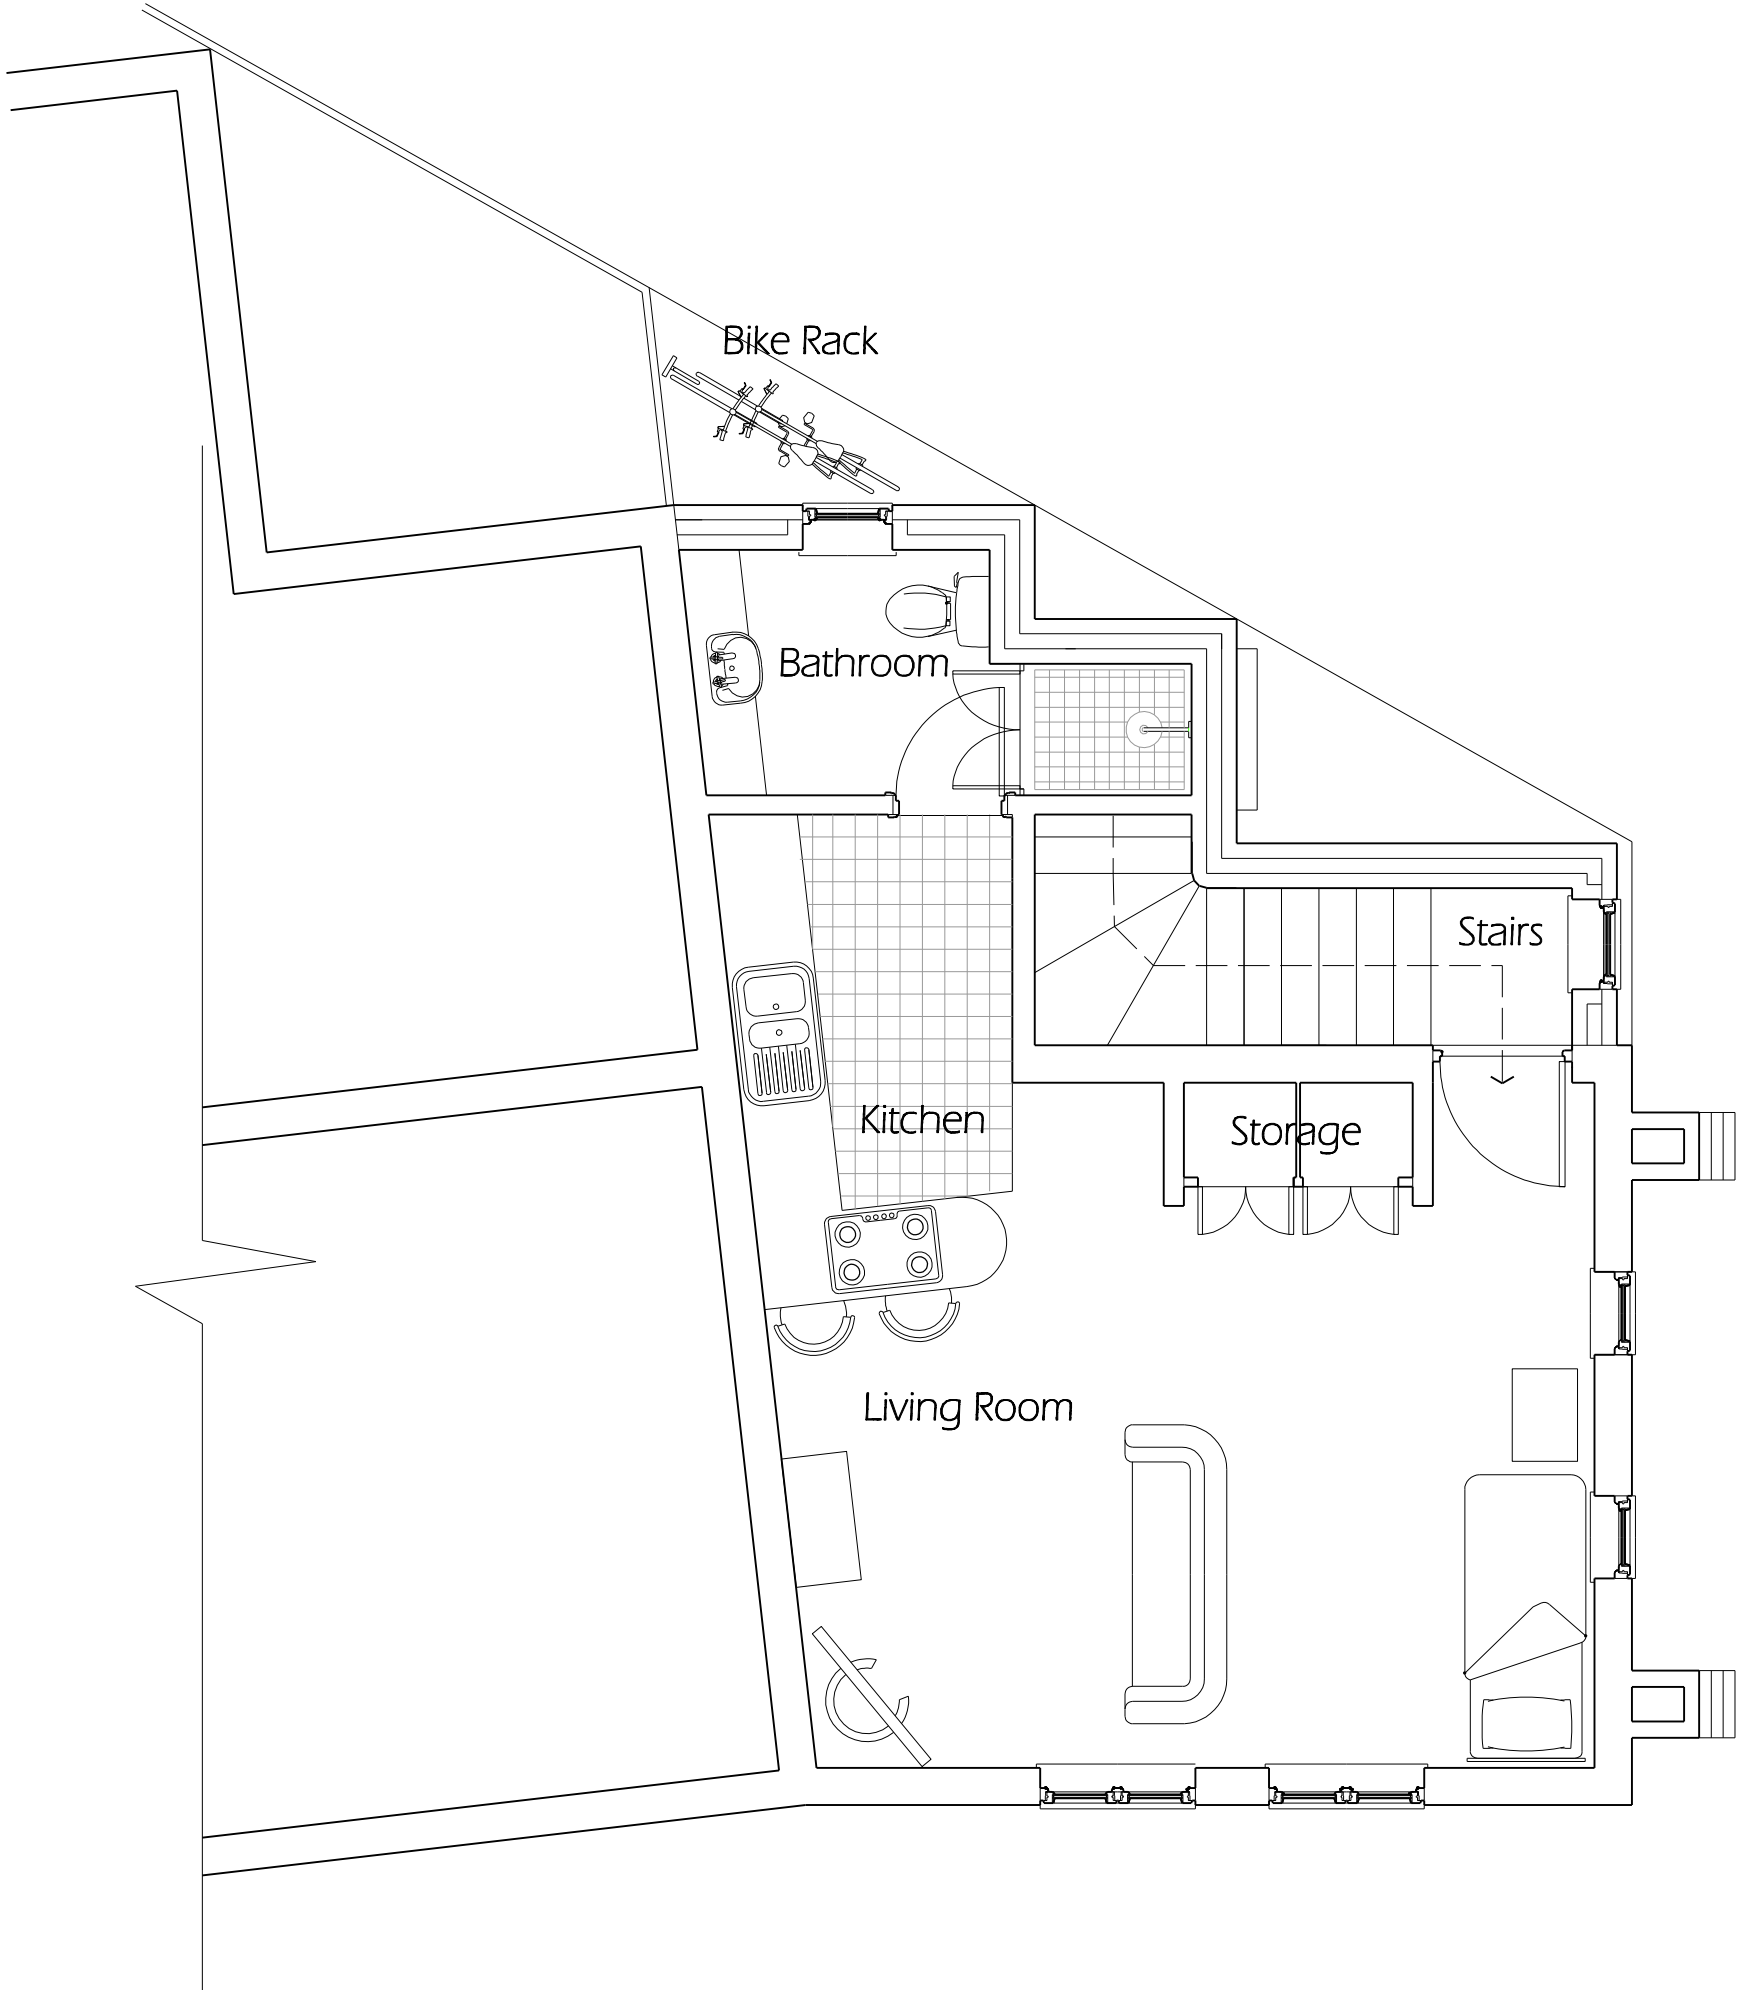

First Floor Plan

1:50

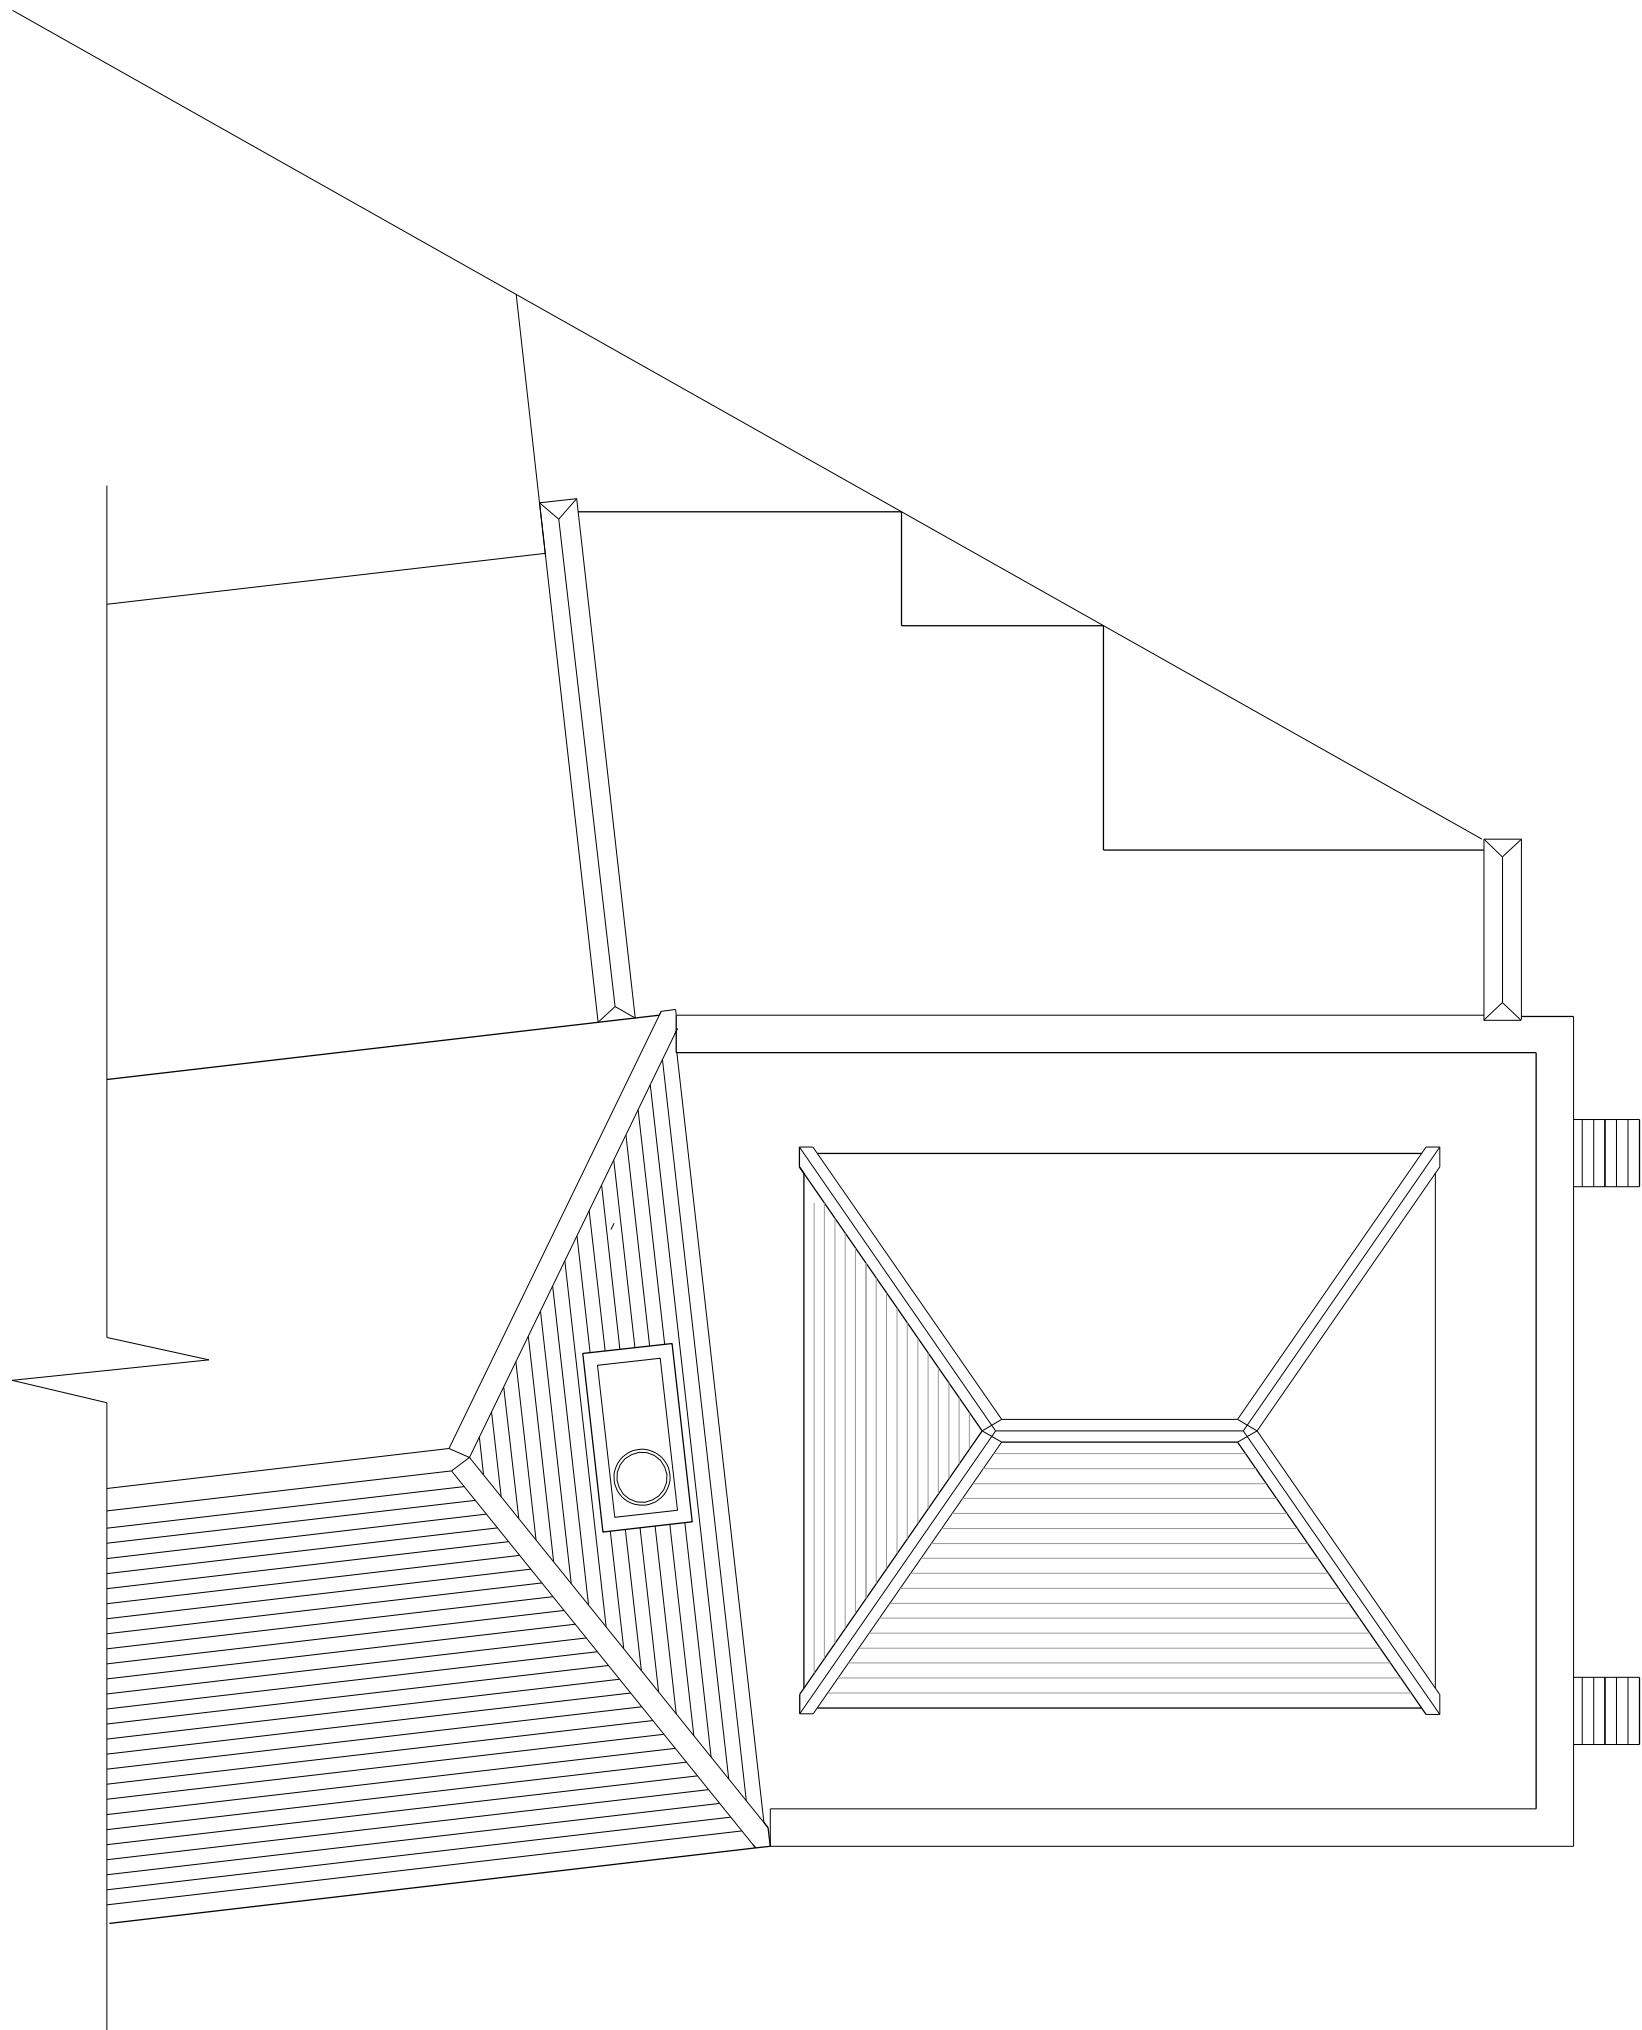

Roof Plan

1:50