


Location Plan

Scale 1:1250

GENERAL NOTES:

1. ALL DIMENSIONS ARE IN MILLIMETER.
2. VERIFY ALL DIMENSIONS AND CONDITIONS BEFORE BUILDING OR STARTING CONSTRUCTION. NOTIFY THE DESIGNER IMMEDIATELY OF ANY DISCREPANCY OR VARIATION.
3. ALL WORK TO COMPLY WITH CURRENT BUILDING REGULATIONS AND CODES OF PRACTICE

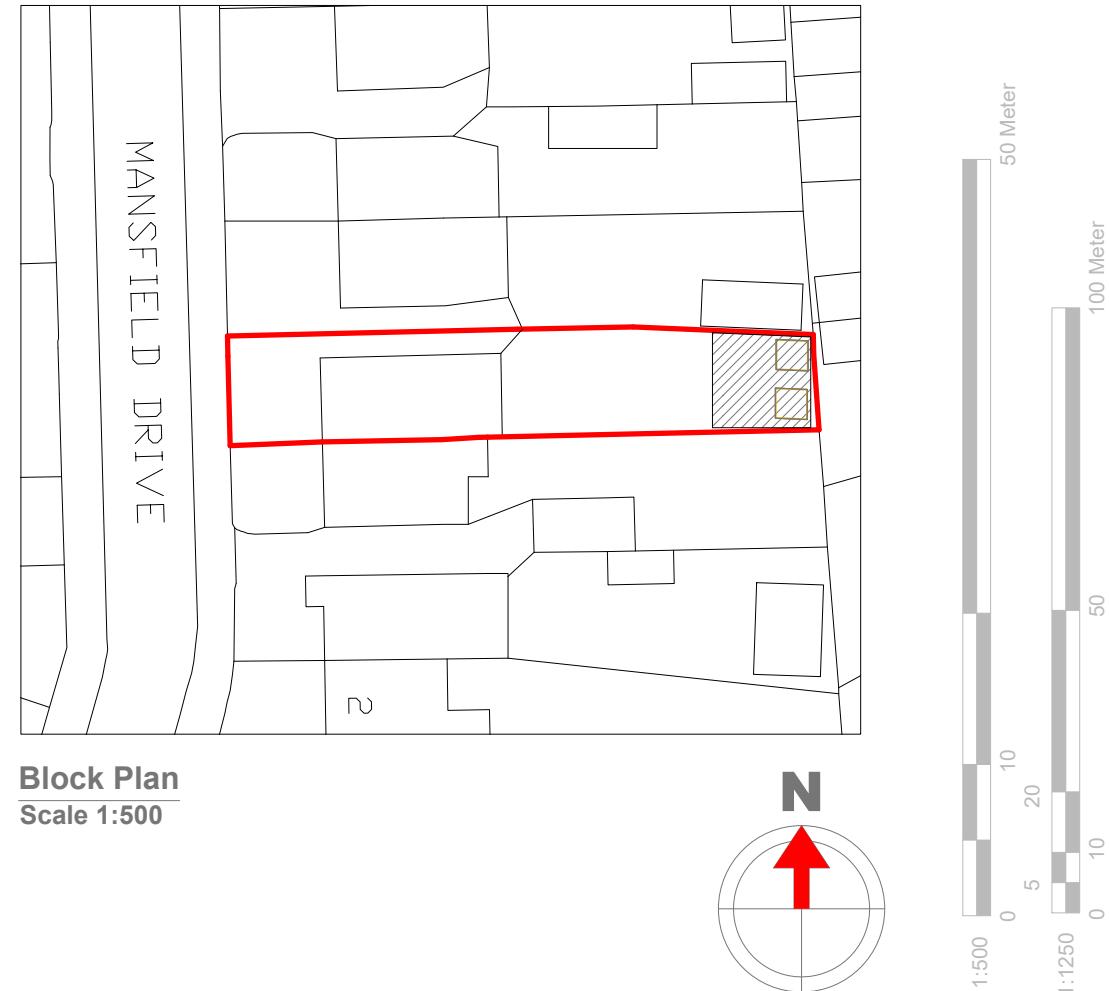

Location & Block Plans



Title:

Site Address

8 Mansfield Drive,
Hayes.
UB4 8DZ

Scale: 1:1250/500@A4

Date: 03/11/2025

Drawing No.:

2025/161 -02

Drawn By:

RO

Revision Date:

e:mail -
faluckpatel@yahoo.com
(M) +44 (0) 7871 466 254

Faluck Patel

1:500
0 10 20 30 40 50
1:1250
0 5 10 15 20 25 30 35 40 45 50
50 Meter
100 Meter