


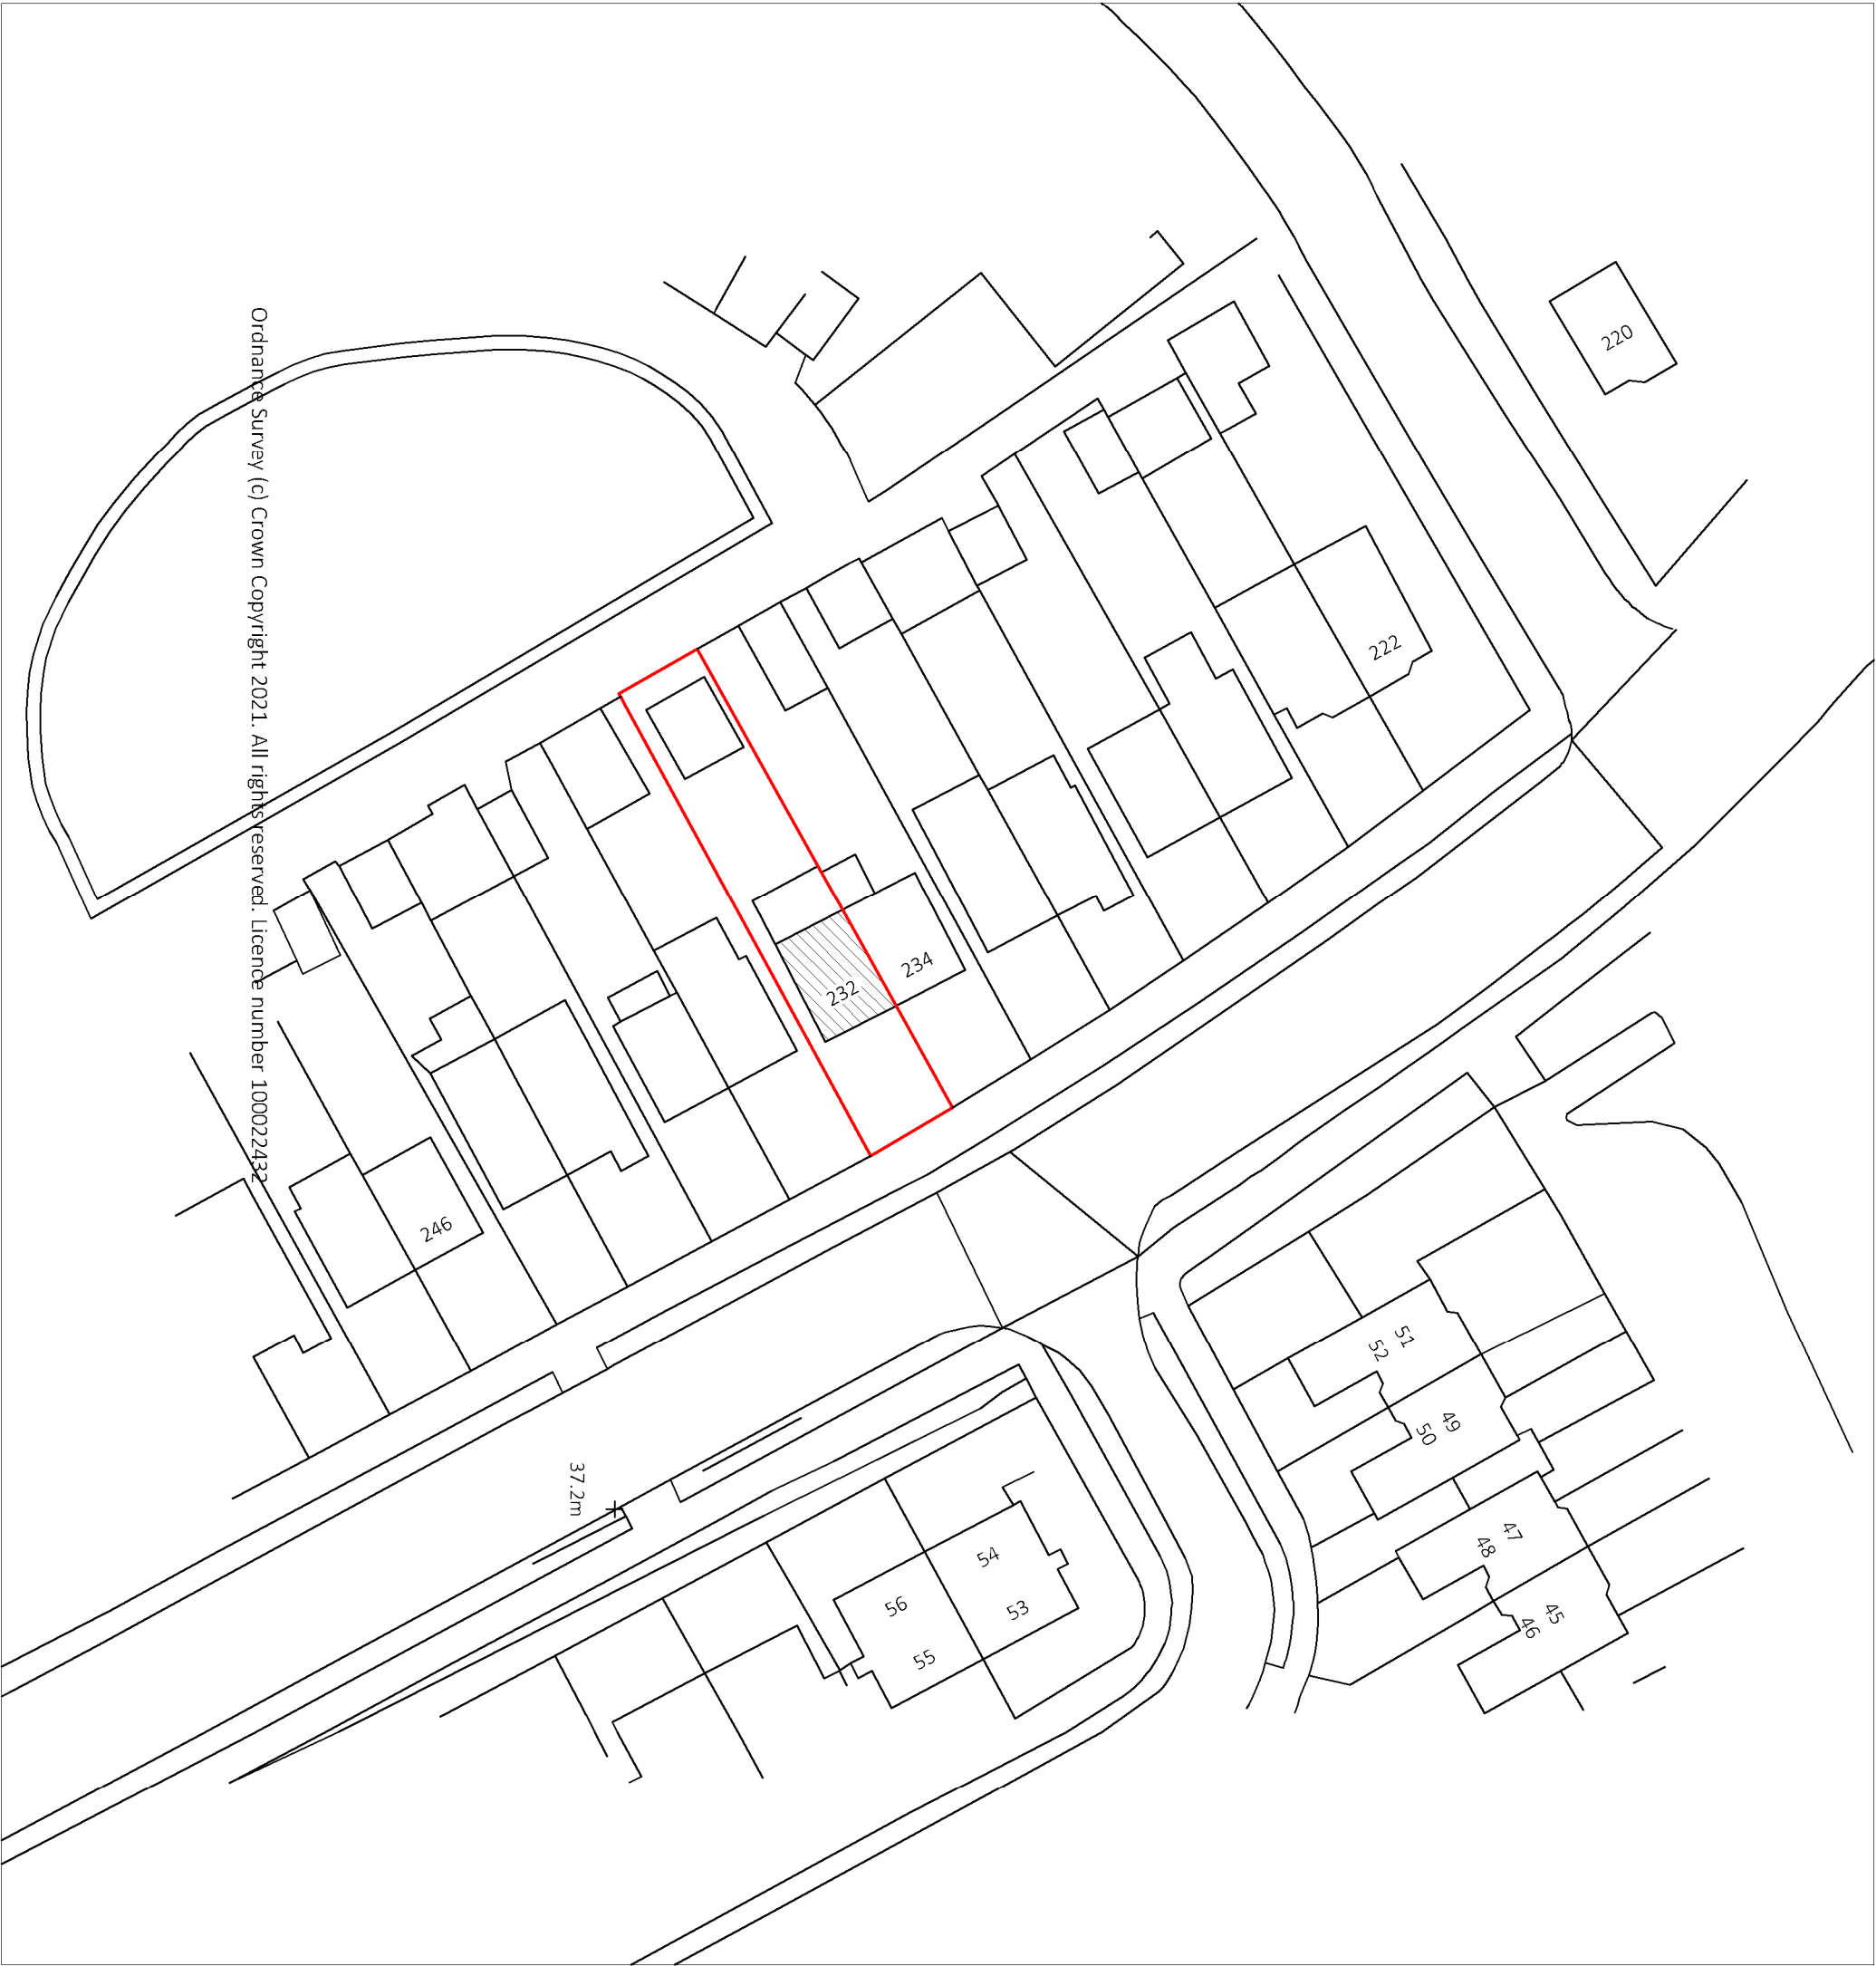

Ordnance Survey (c) Crown Copyright 2021. All rights reserved. Licence number 100022432

Property Details:  
**232 WEST END ROAD  
RUISLIP, HA4 6DX**

Project:  
**CONVERSION OF EXISTING LOFT SPACE IN  
TO HABITABLE ROOM**


DWG REF: 005      REV: 1

CLIENT: LONDON BOROUGH OF HILLINGDON

DWG TITLE: SITE BLOCK PLAN 1 : 500

DATE: 20-07-2021

N P WALFORD (Architectural Drawing Services)  
T: 01865 423721 M: 07860700318  
E: [nwalford@npwplanning.com](mailto:nwalford@npwplanning.com)  
44 Ash Grove, Headington, Oxford, OX3 9JL

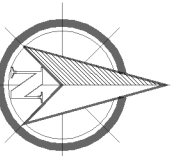

Scale Bar 1 : 500 (A3)

0   5m   10m   15m   20m   25m

