


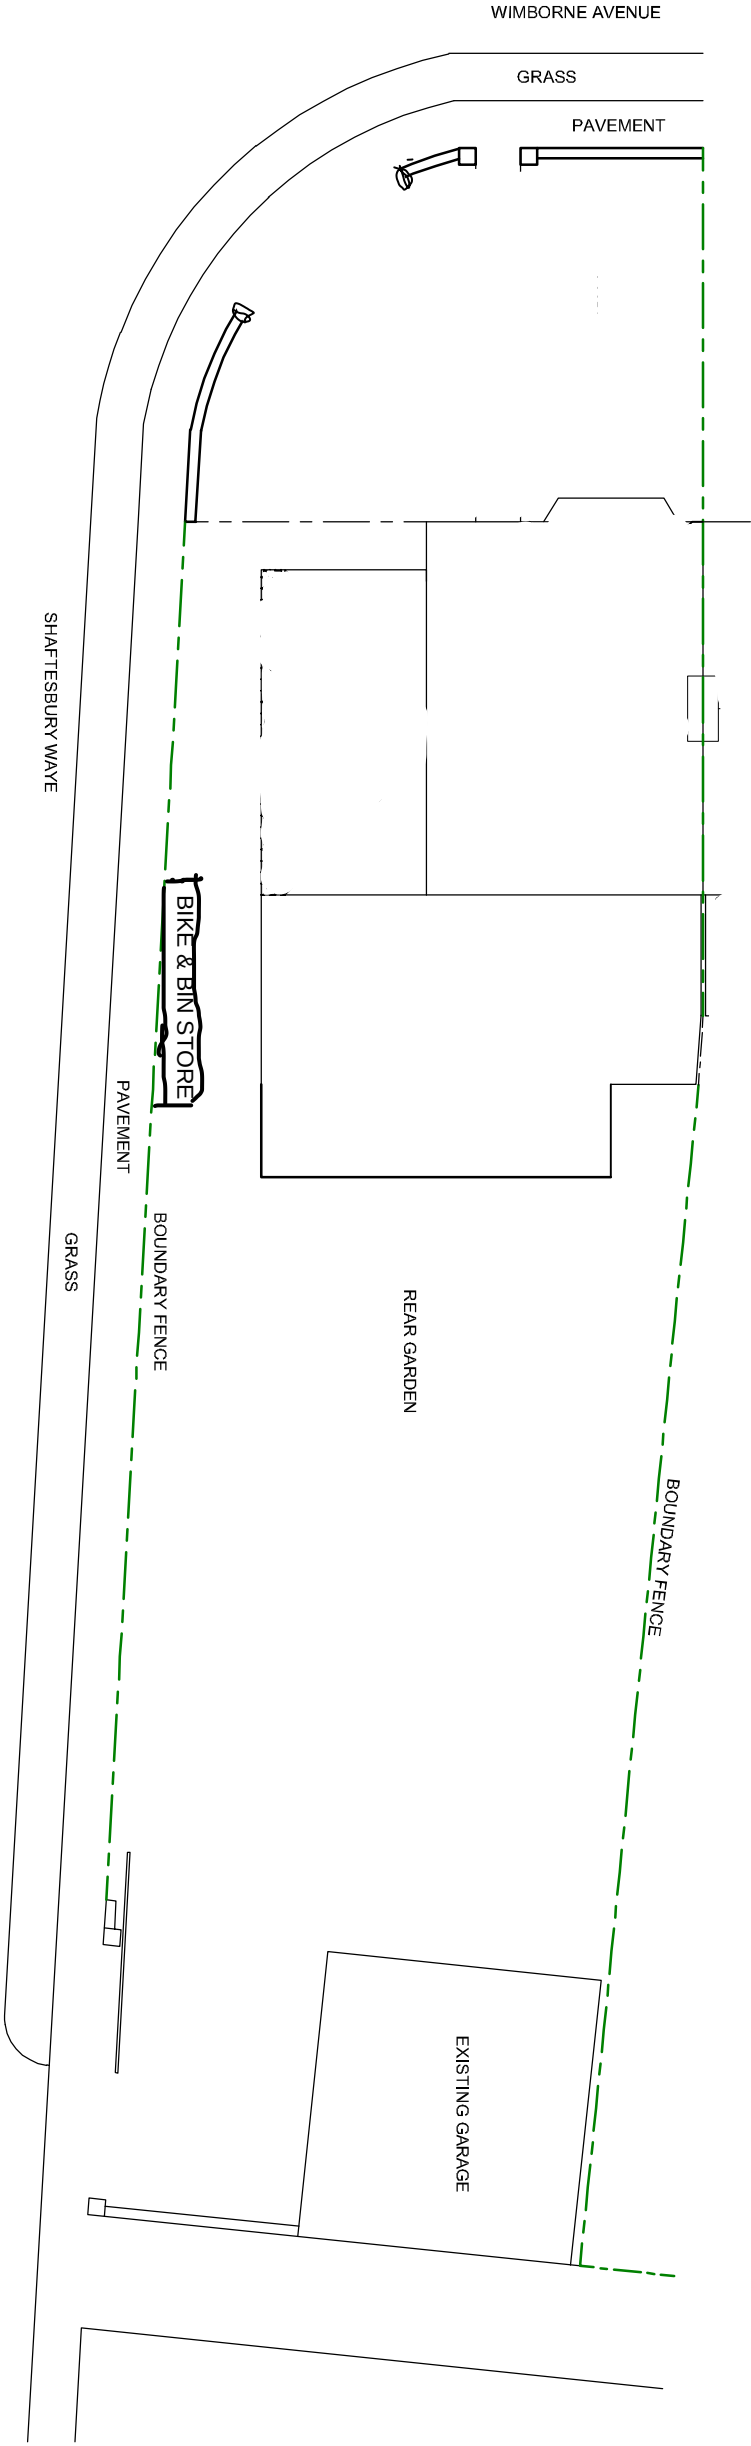

PROPOSED BLOCK PLAN (SCALE 1:100)

2 WIMBORNE AVENUE HAYES UB4 0HG

