


SCALE 1:200 0 4M 8M 12M 16M 20M
SCALE 1:1250 0 25M 50M 75M 100M 125M



LOCATION PLAN
(SCALE 1:1250)

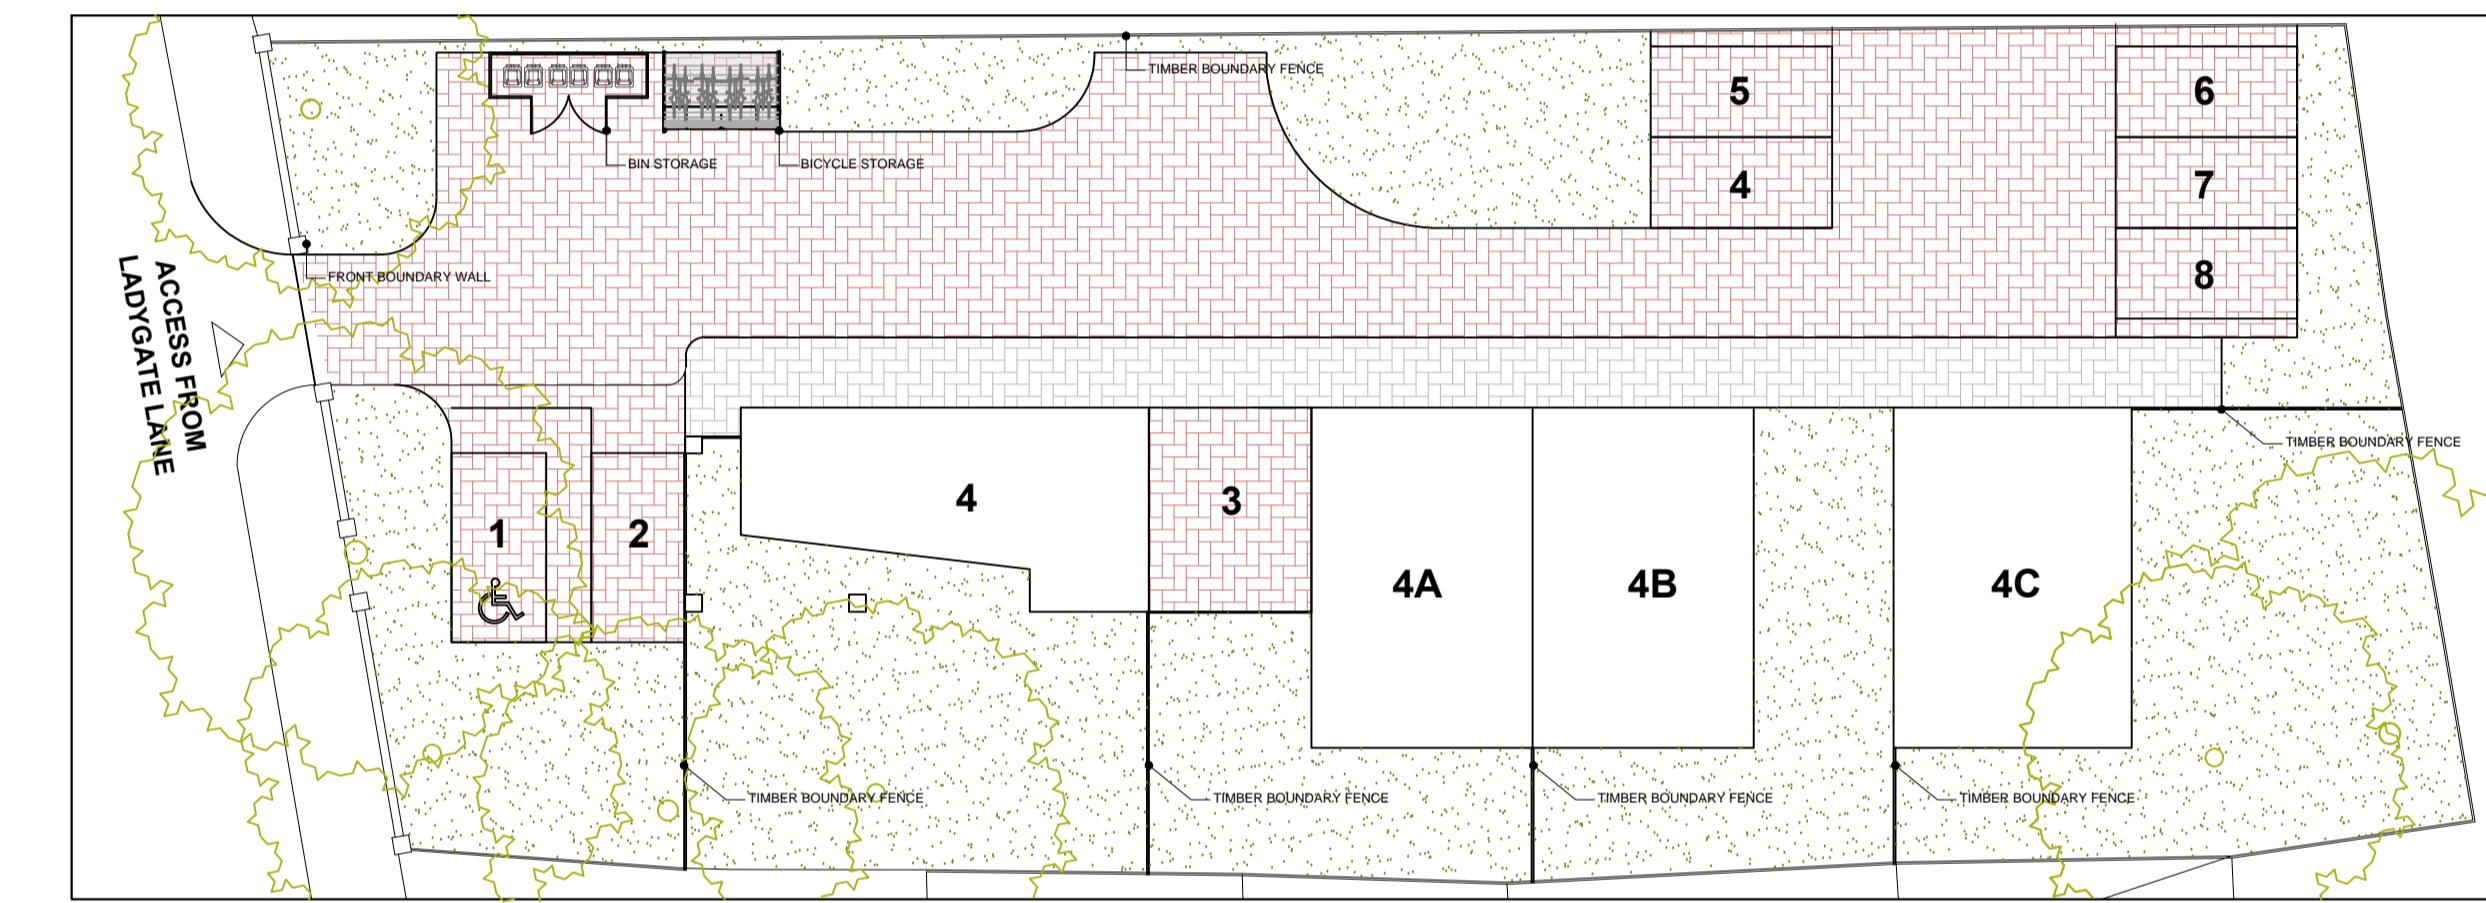

LANDSCAPE PLAN
(SCALE 1:200)

NOT APPROVED FOR CONSTRUCTION

All measurements to be checked on site and not scaled from this drawing.

Any discrepancies to be reported to The White House Design LTD.

Party wall (etc) act 1997 to be agreed with adjoining neighbours prior to commencing.

All works to the satisfaction of local authority inspector.

No deviation from these drawing what so ever, unless agreed in writing with The White House Design LTD.

DESCRIPTION
NEW LANDSCAPE & LOCATION PLAN

THE WHITE HOUSE DESIGN LTD
CONSULTING CIVIL AND STRUCTURAL ENGINEERS
7 PROGRESS BUSINESS CENTRE
WHITTLE PARKWAY SLOUGH BERKSHIRE SL1 6DQ
TEL: 01628 660 444
FAX: 01628 660 555

SITE ADDRESS:
SCOUT HUT
4 LADYGATE LANE
RUISLIP
HA4 7QS

REVISIONS	
DATE: 16-05-2022	DRAWN BY: KKC
SCALE: 1:200, 1:1250 @ A1	CHECKED BY:
DRAWING TITLE: PLANNING	DRAWING NUMBER: KKC/SH1-4/2022/NEW2