






EXISTING SIDE ELEVATION 'C'

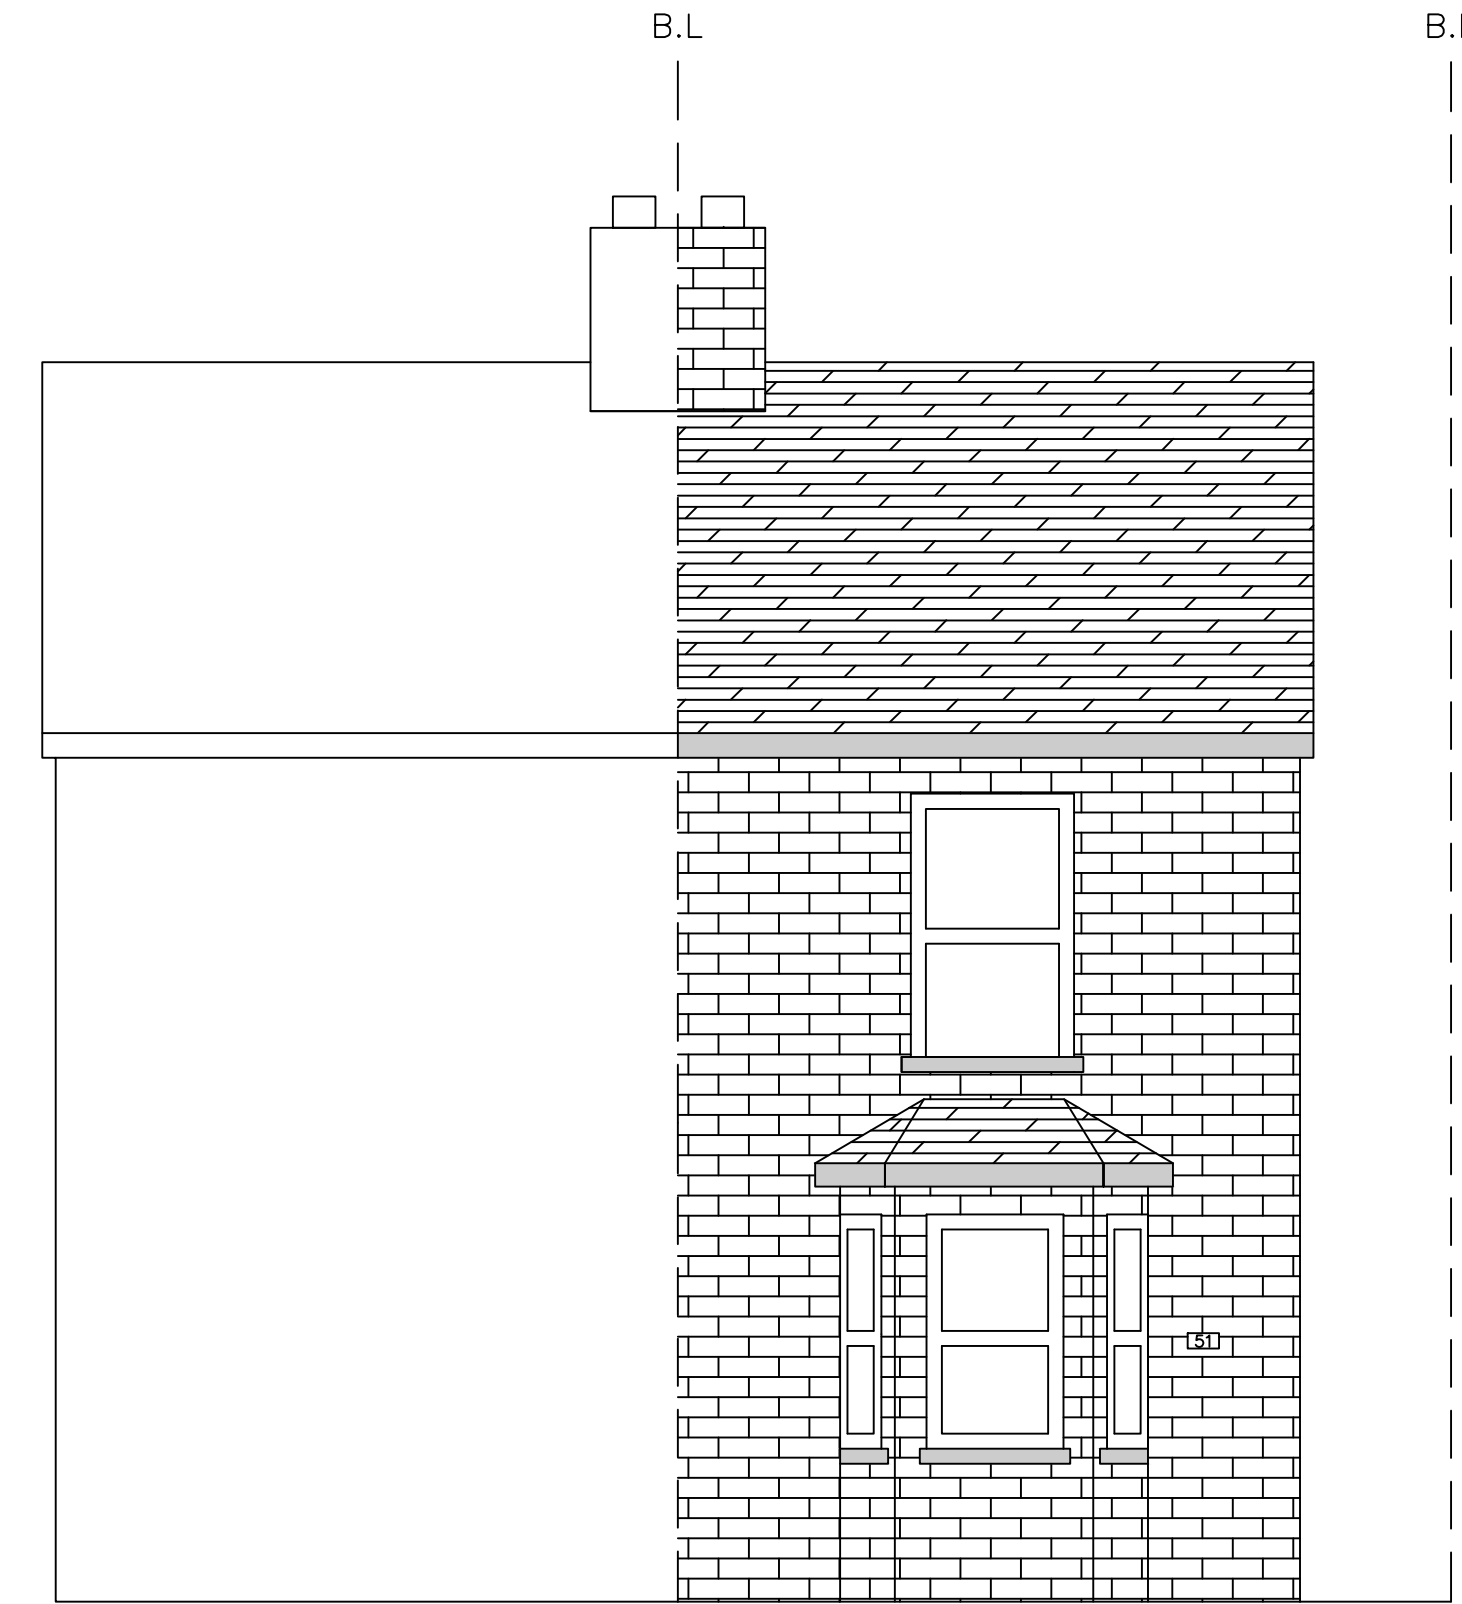


EXISTING FRONT ELEVATION 'D'

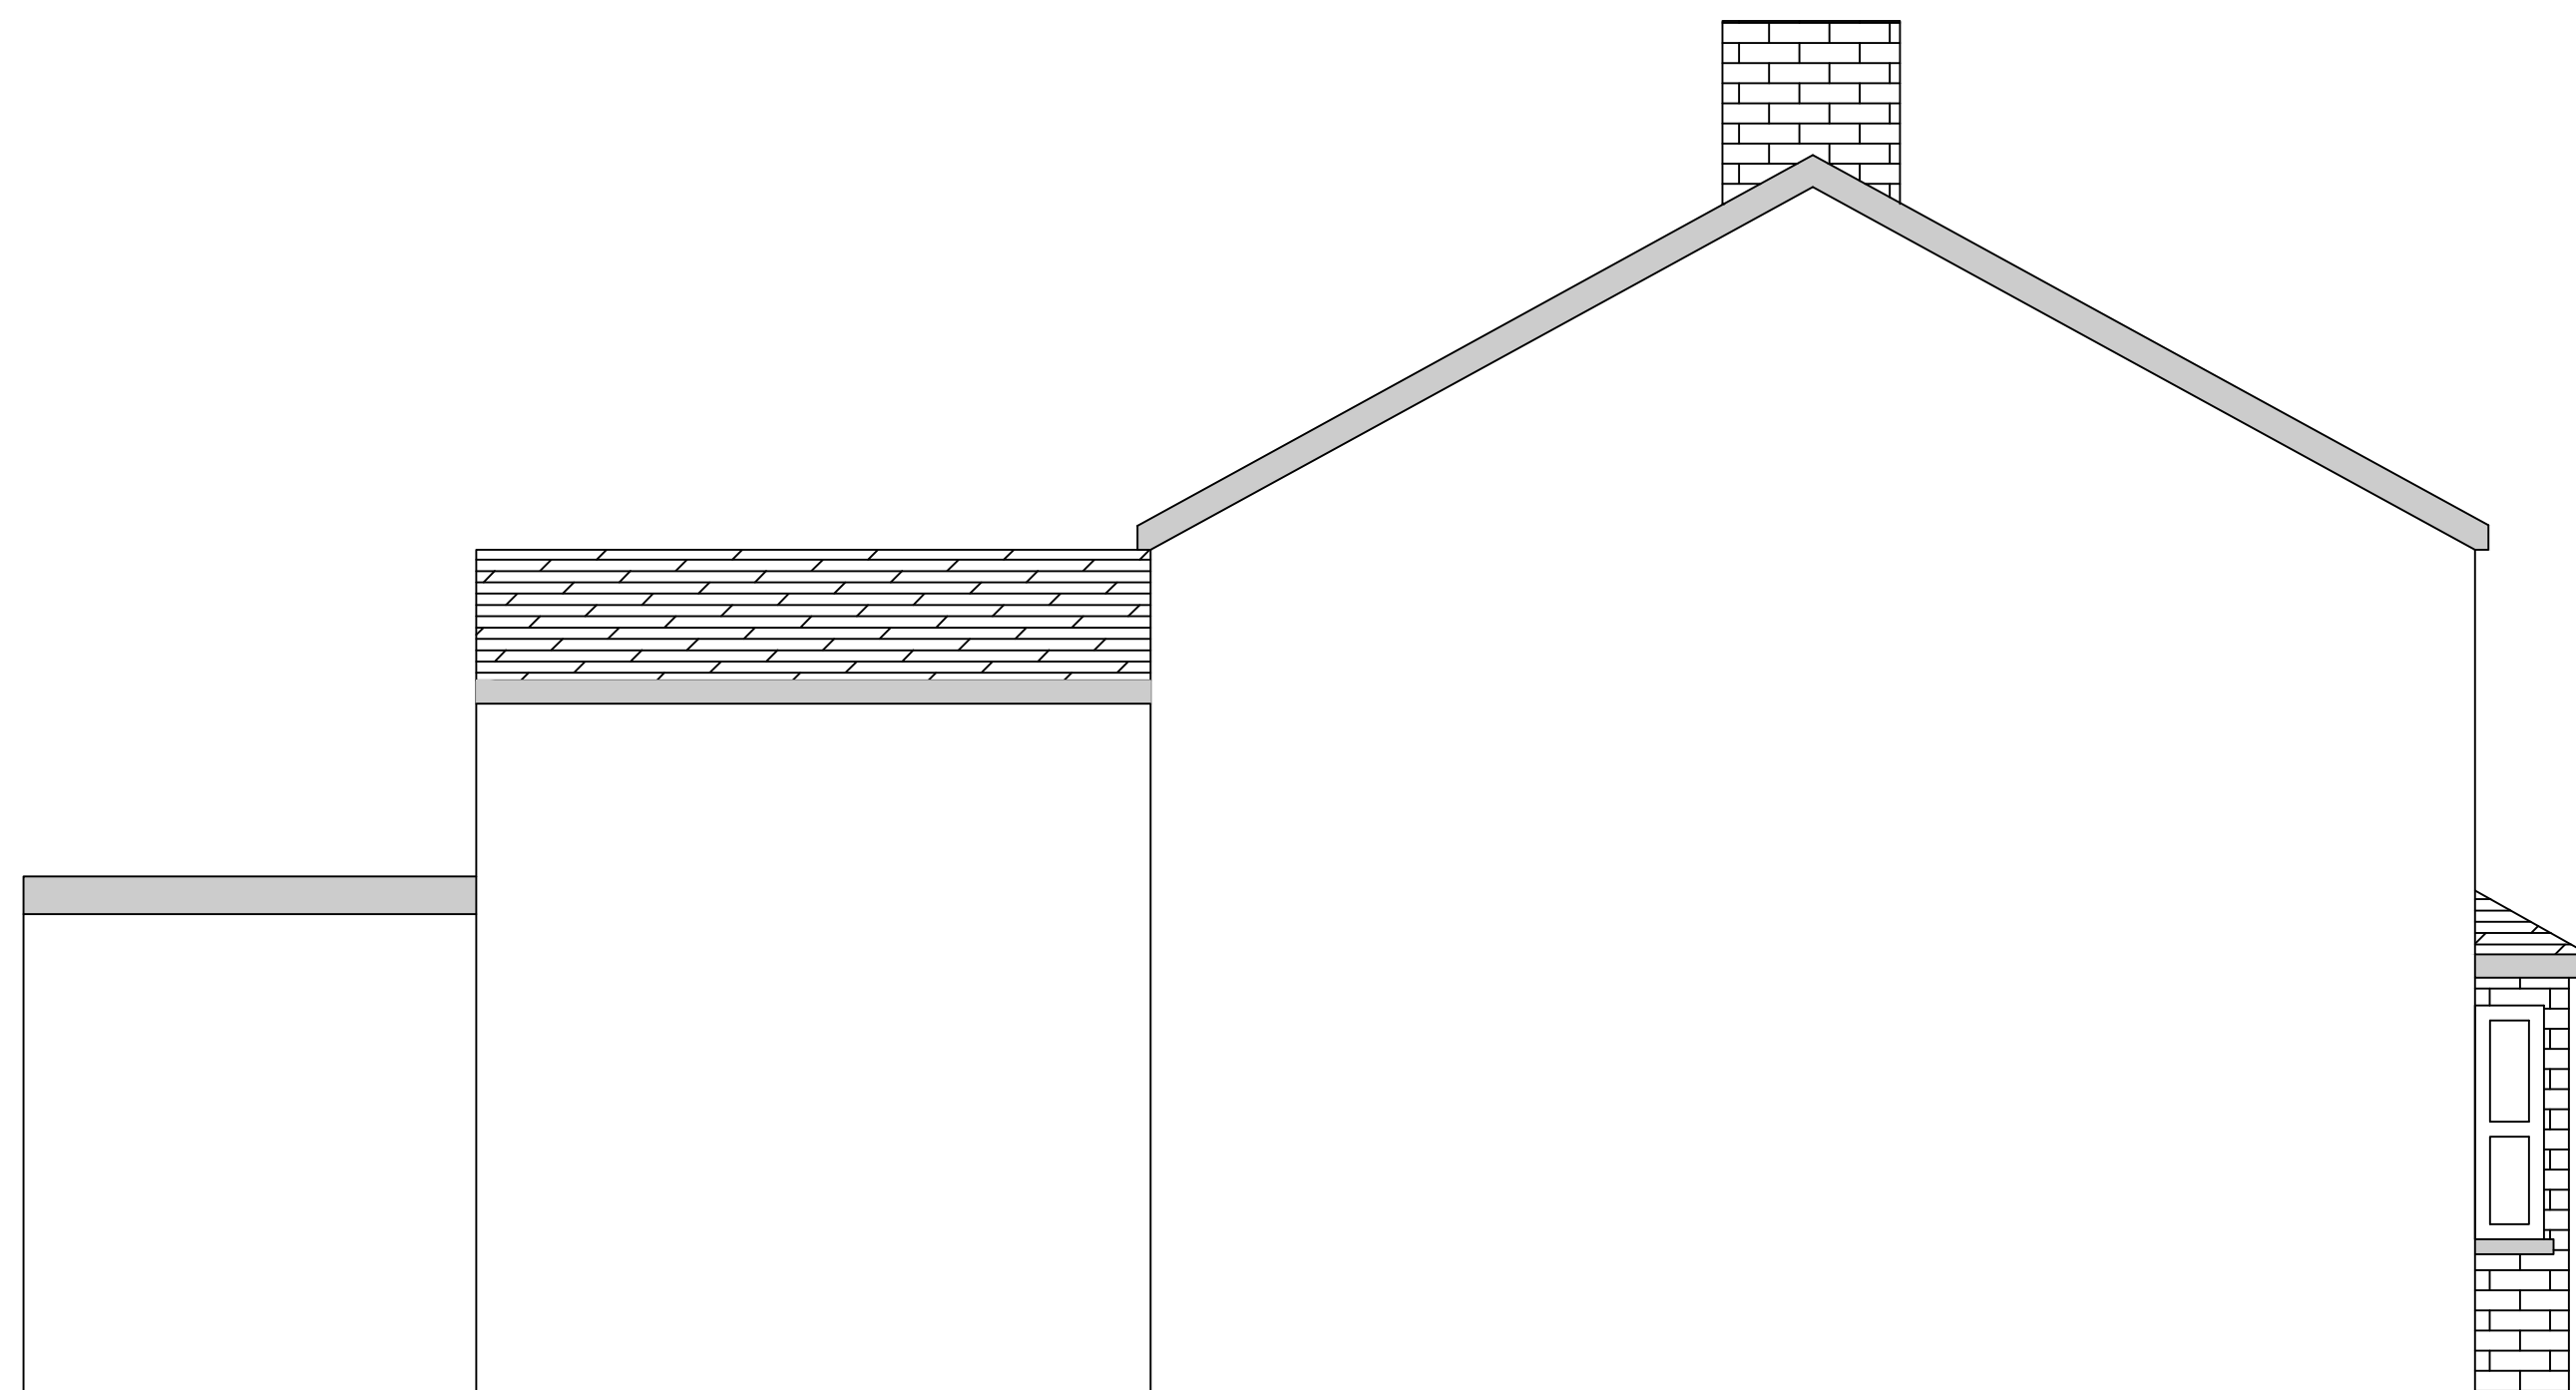

EXISTING SIDE ELEVATION 'A'

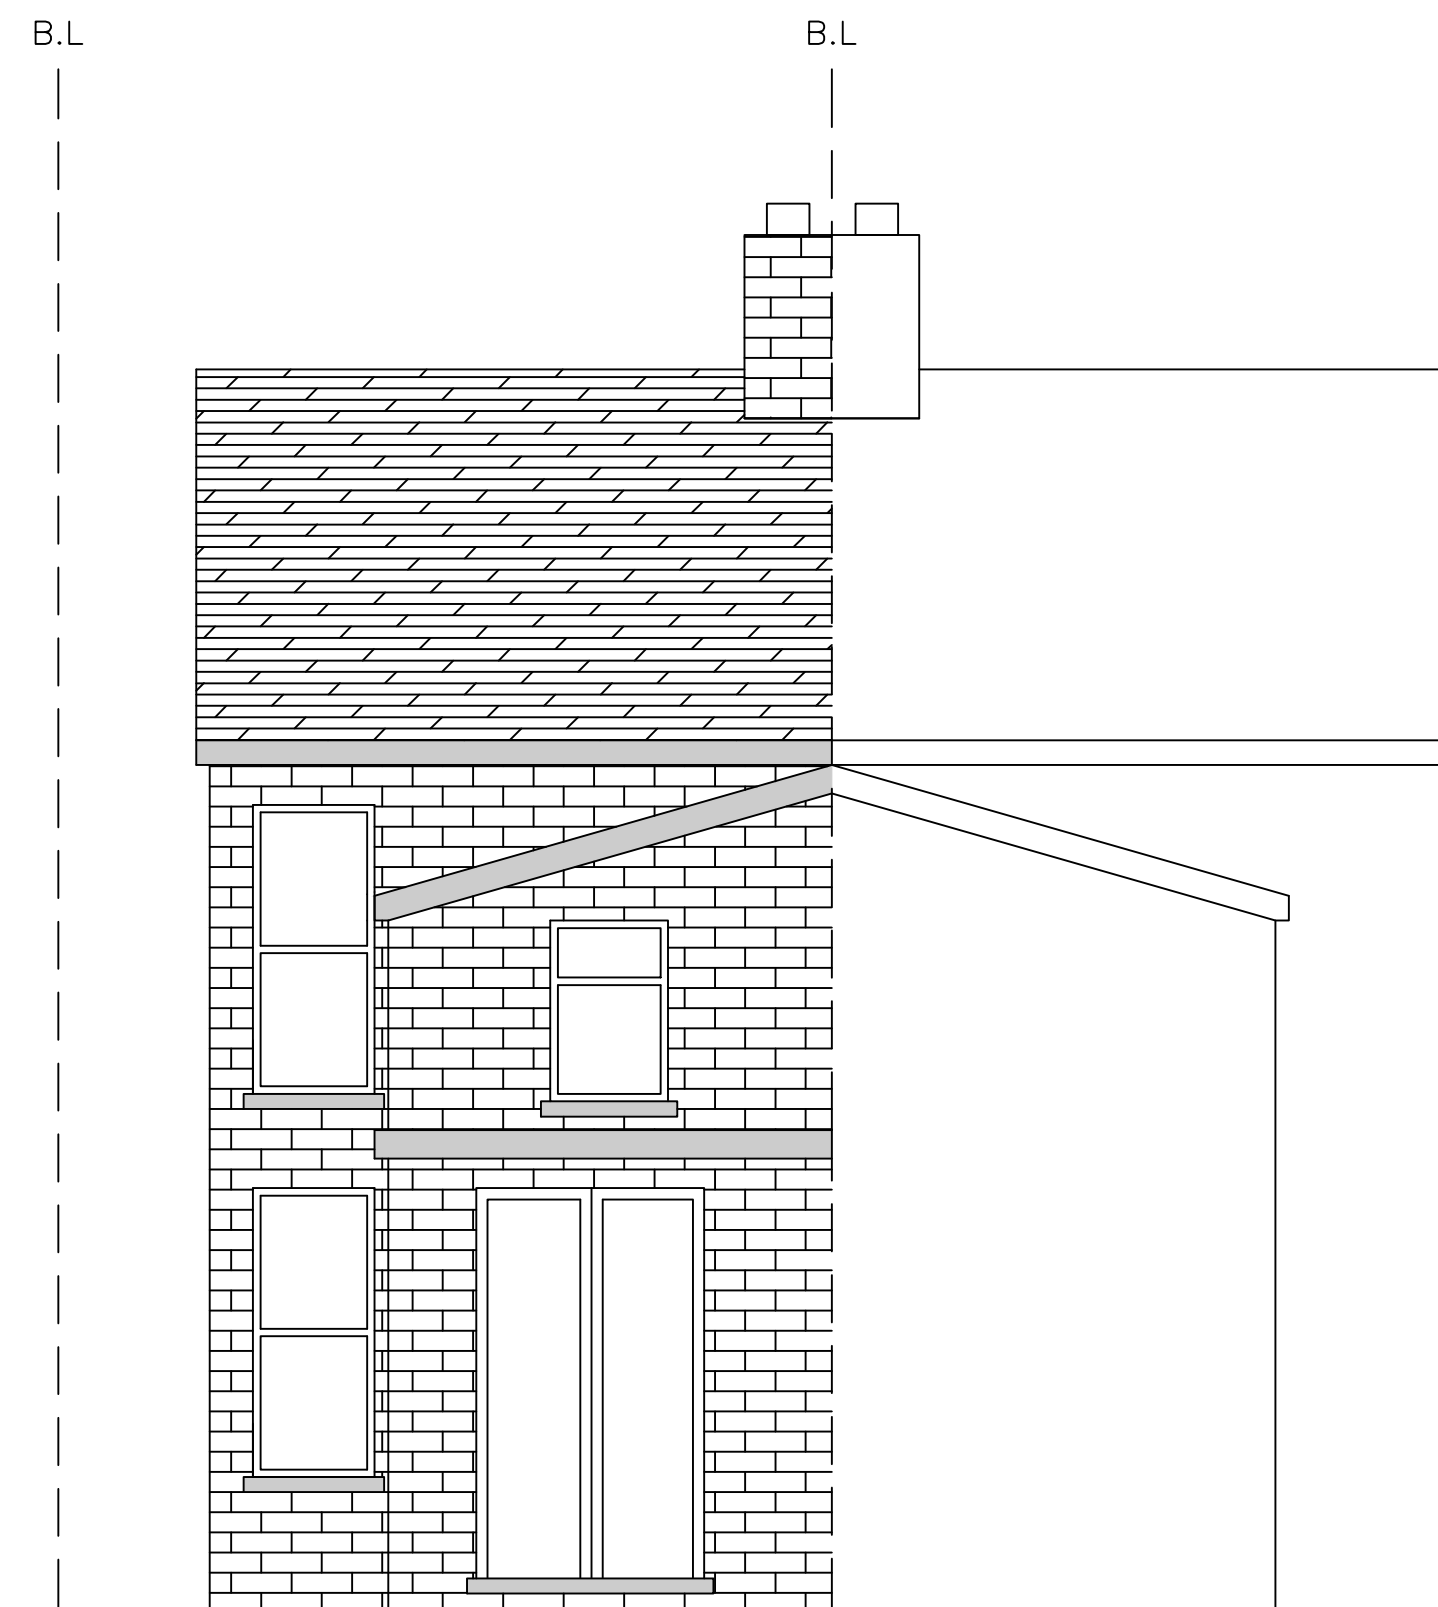

EXISTING REAR ELEVATION 'B'

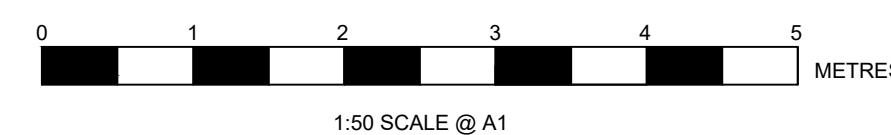

51 ALBERT ROAD
WEST DRAYTON
UB7 8ES

MAIN PROPERTY
EXISTING ELEVATIONS

SHEET 2 OF 2

1:50 SCALE @ A1