






PROPOSED SIDE ELEVATION 'C'

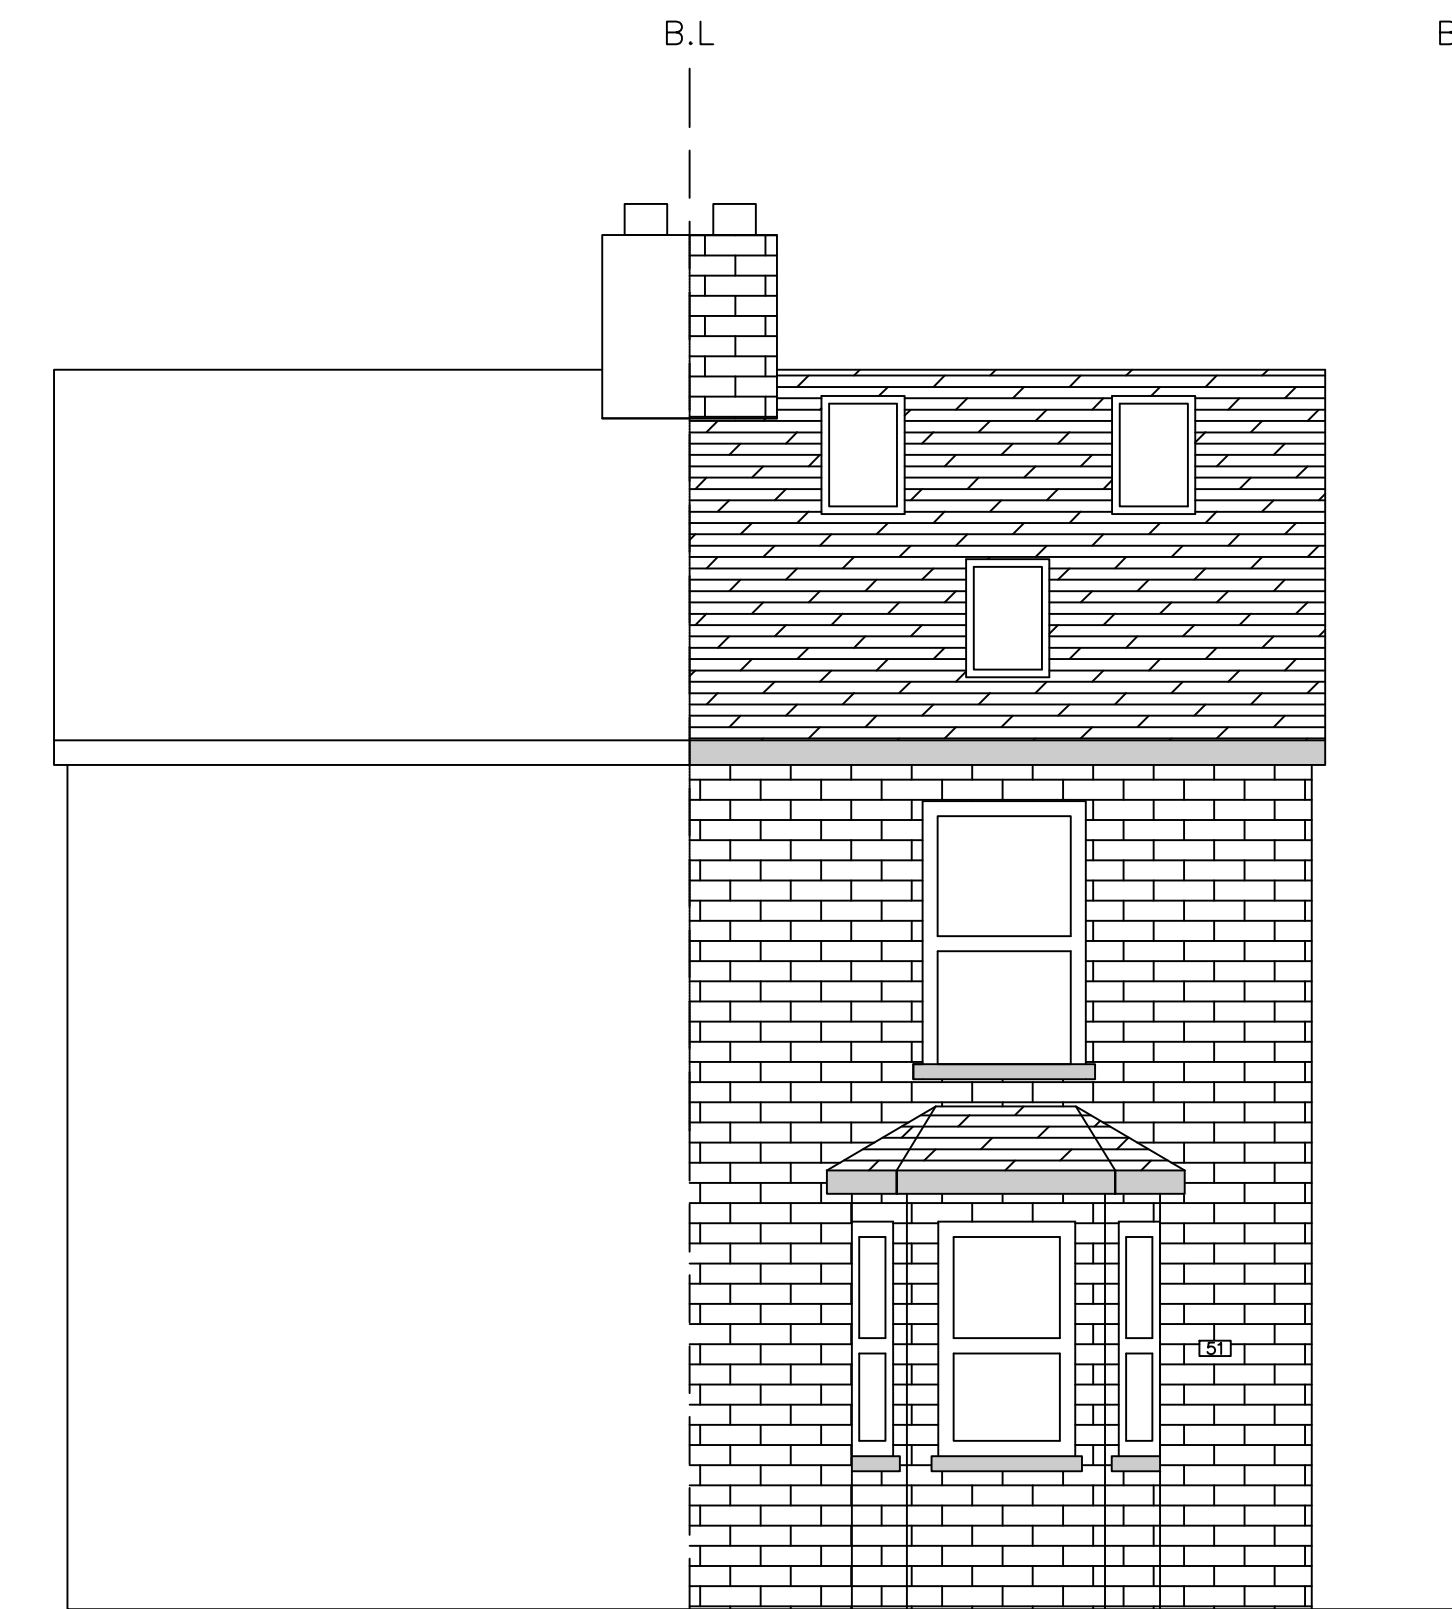


PROPOSED FRONT ELEVATION 'D'

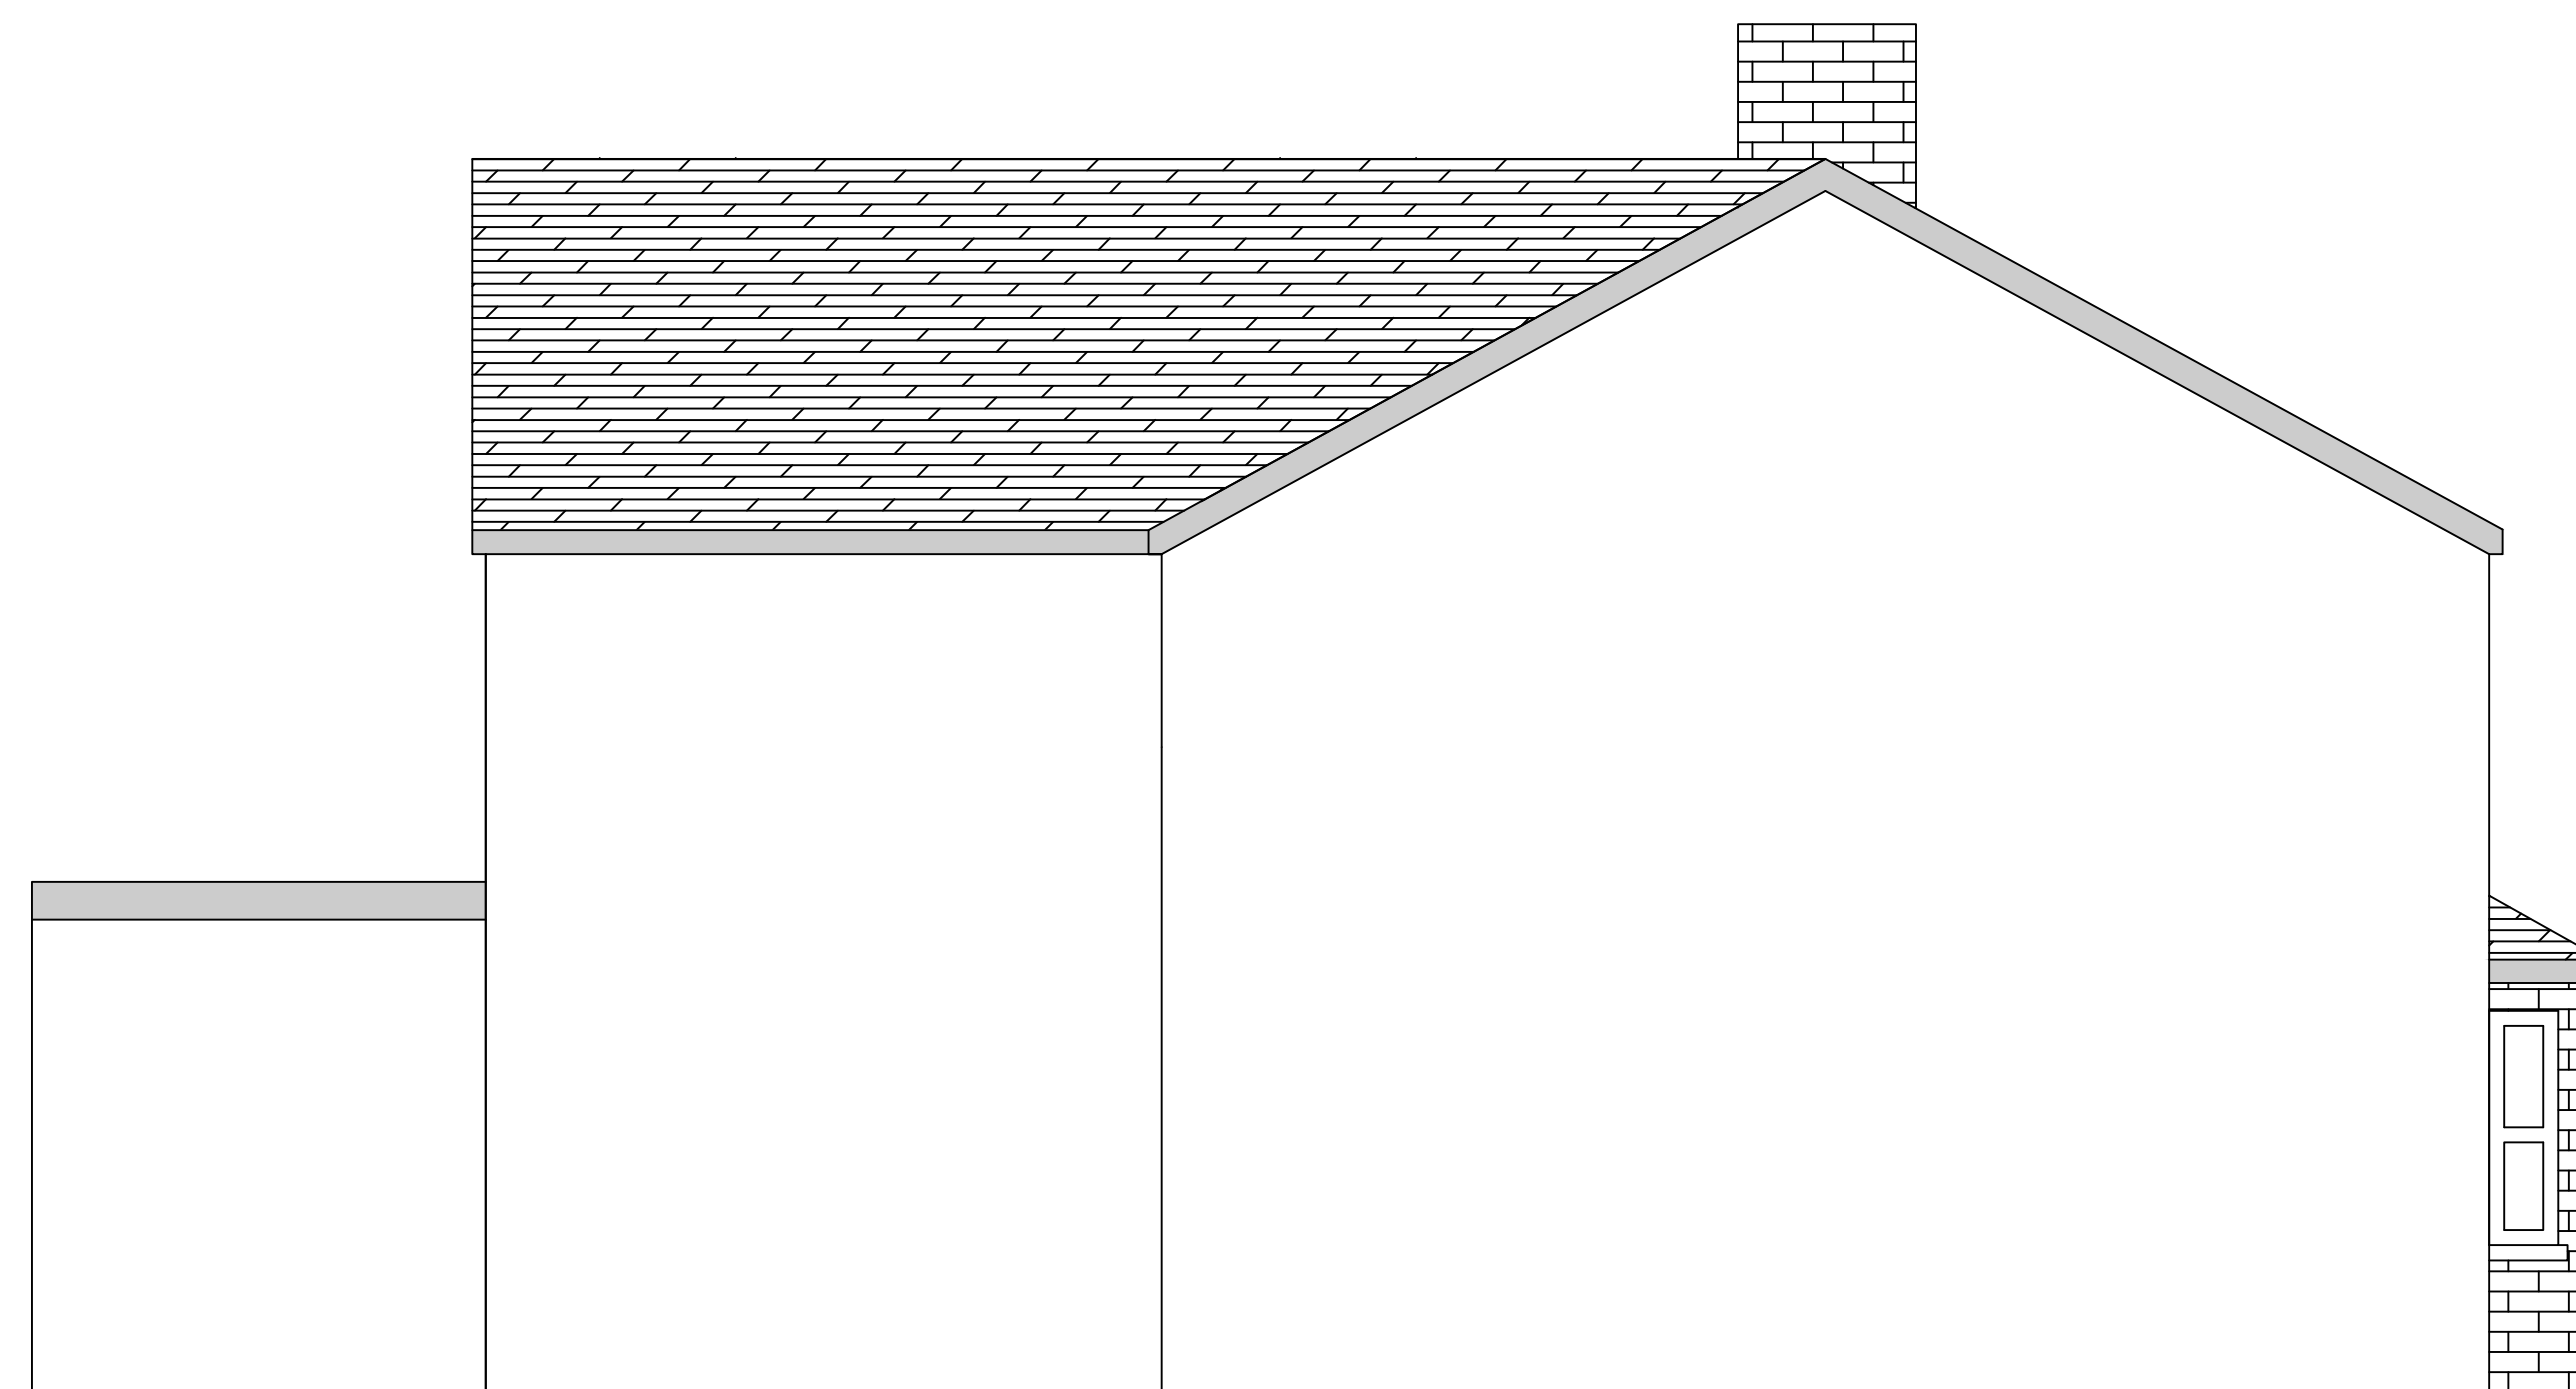

PROPOSED SIDE ELEVATION 'A'

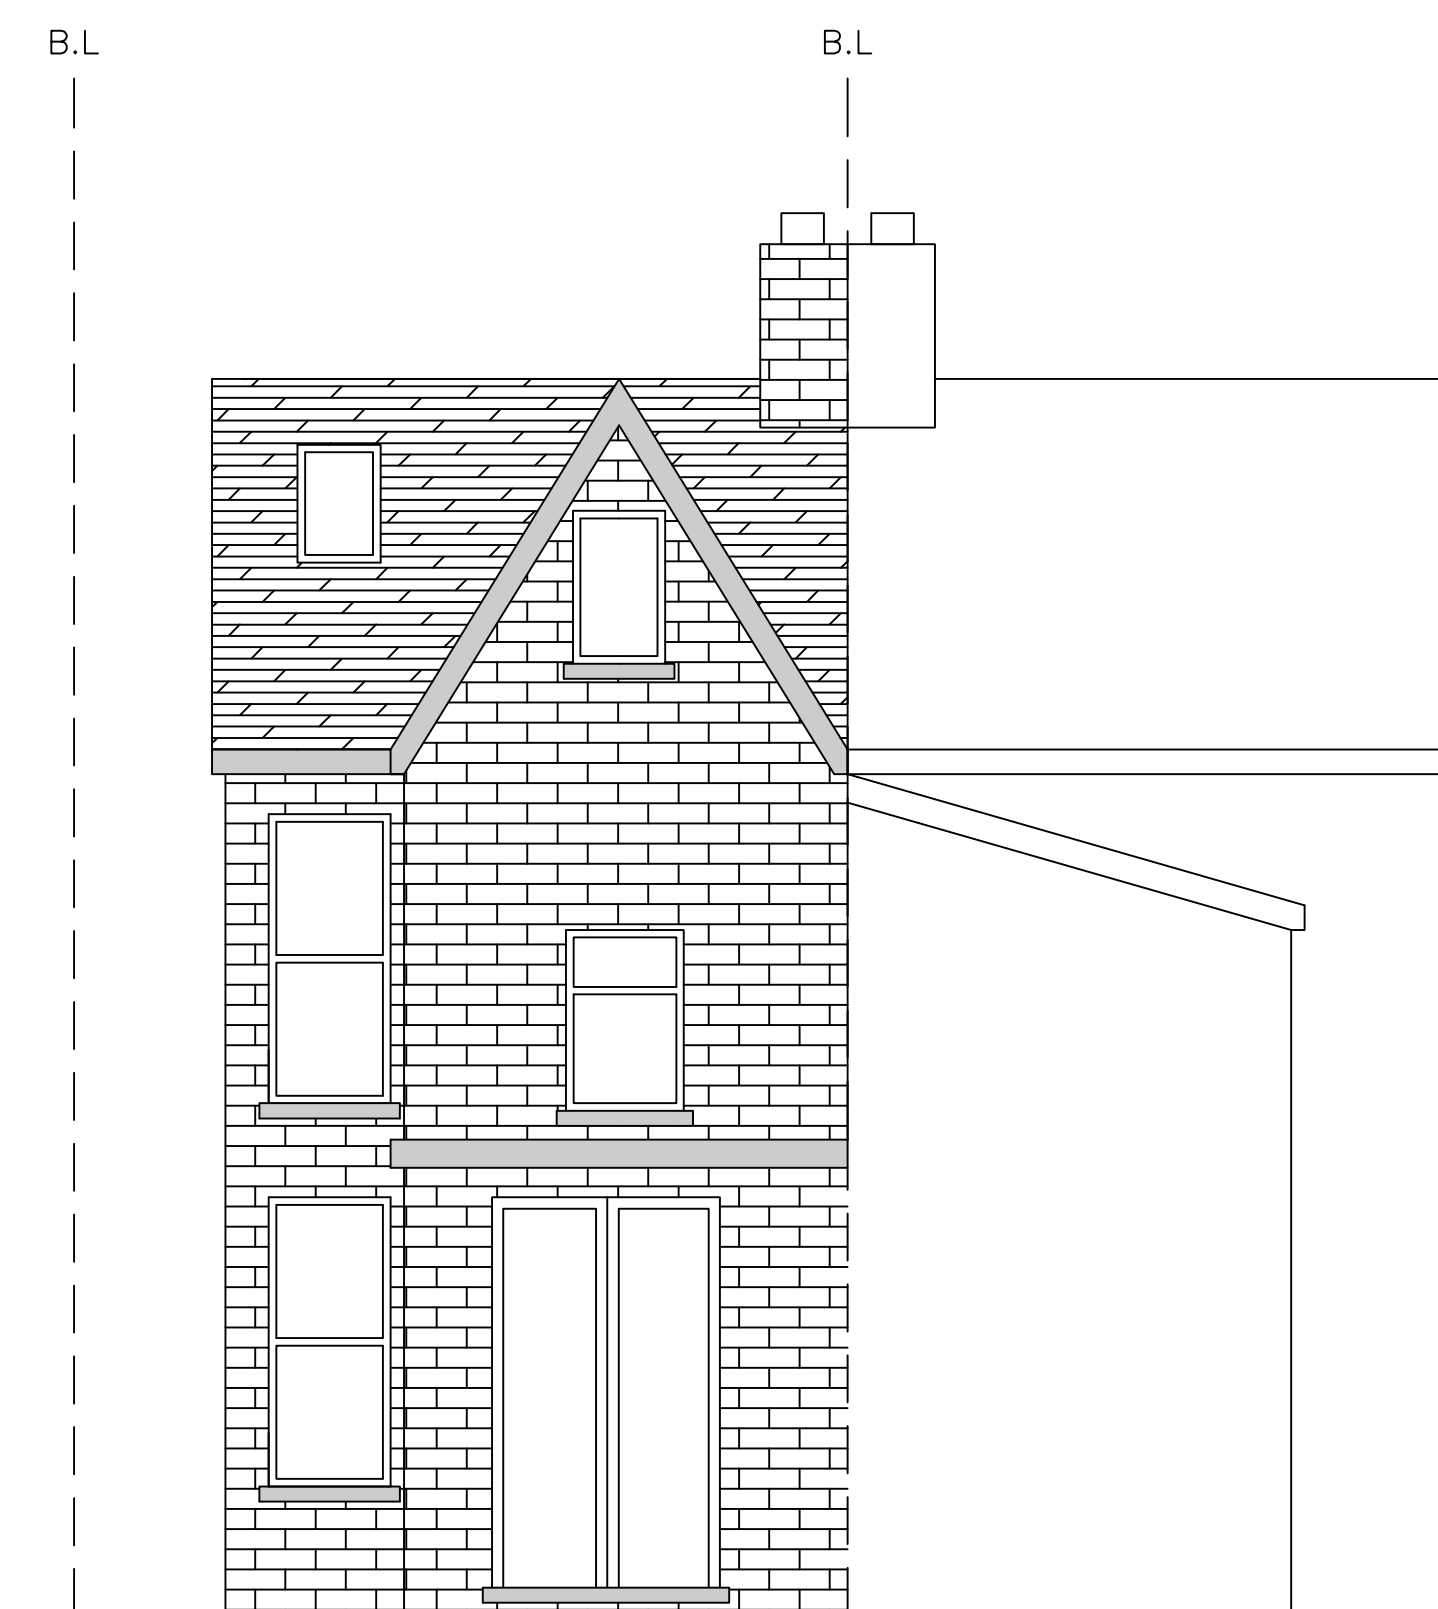

PROPOSED REAR ELEVATION 'B'

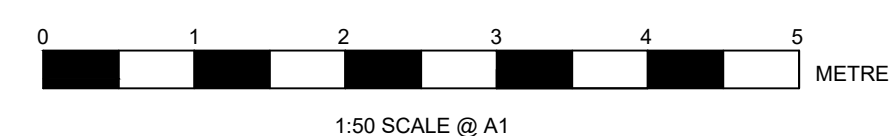

51 ALBERT ROAD
WEST DRAYTON
UB7 8ES

MAIN PROPERTY
PROPOSED FLOOR PLAN

SHEET 2 OF 2

1:50 SCALE @ A1