




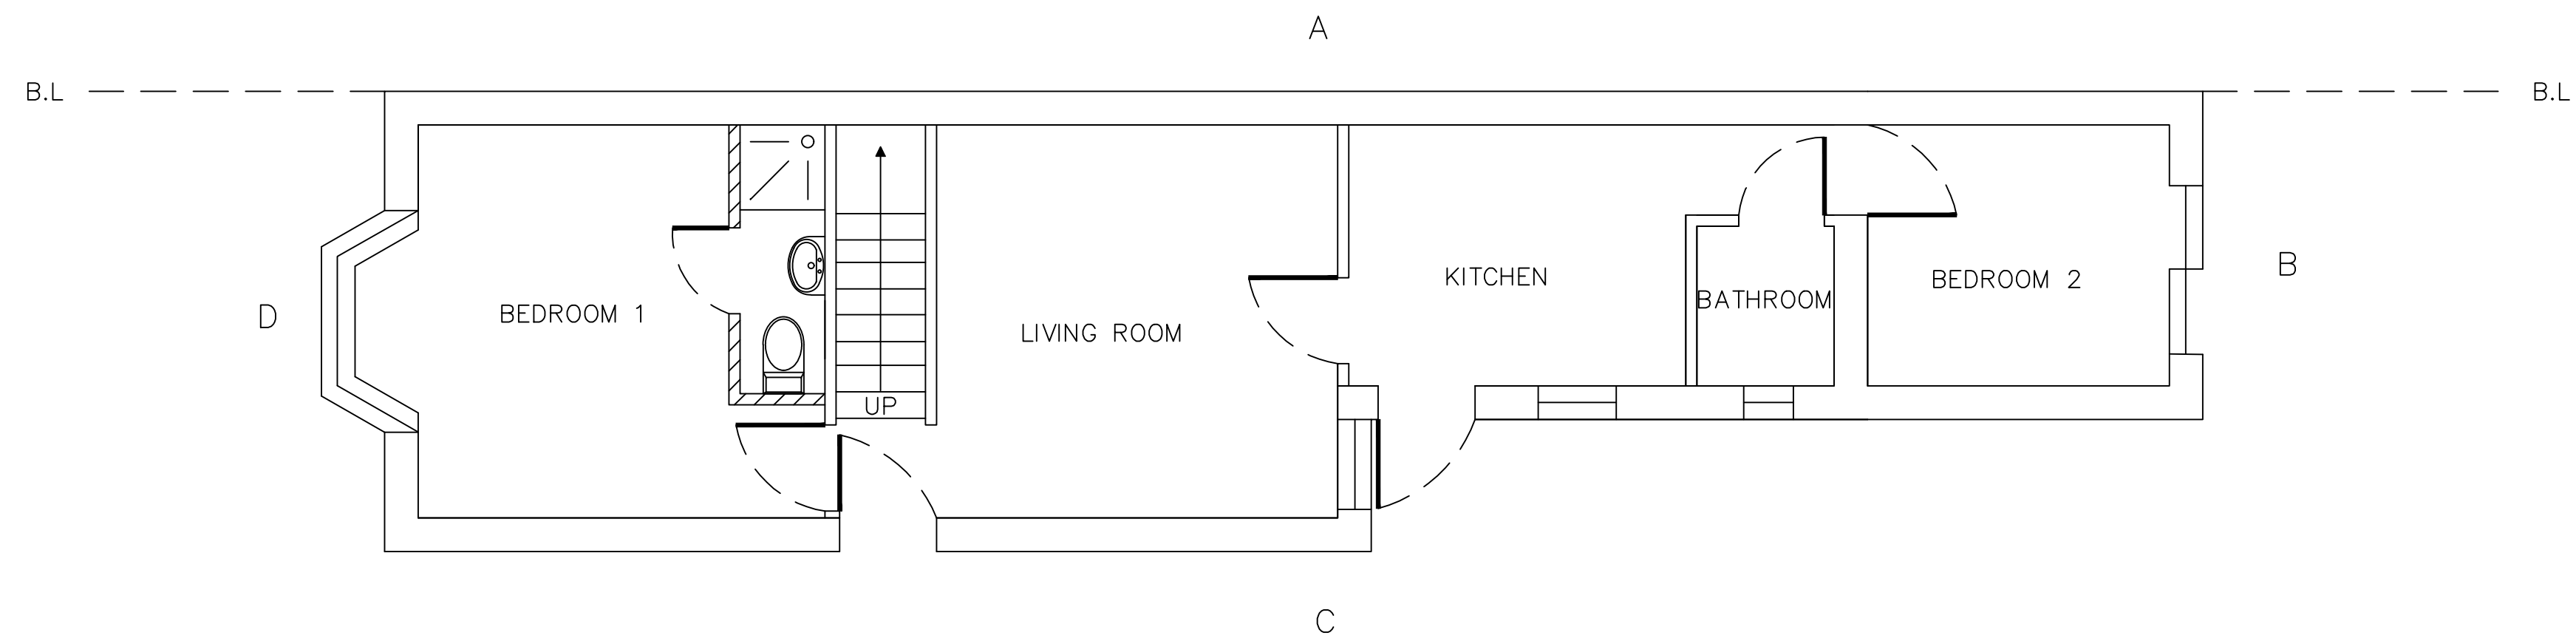



PROPOSED GROUND FLOOR PLAN

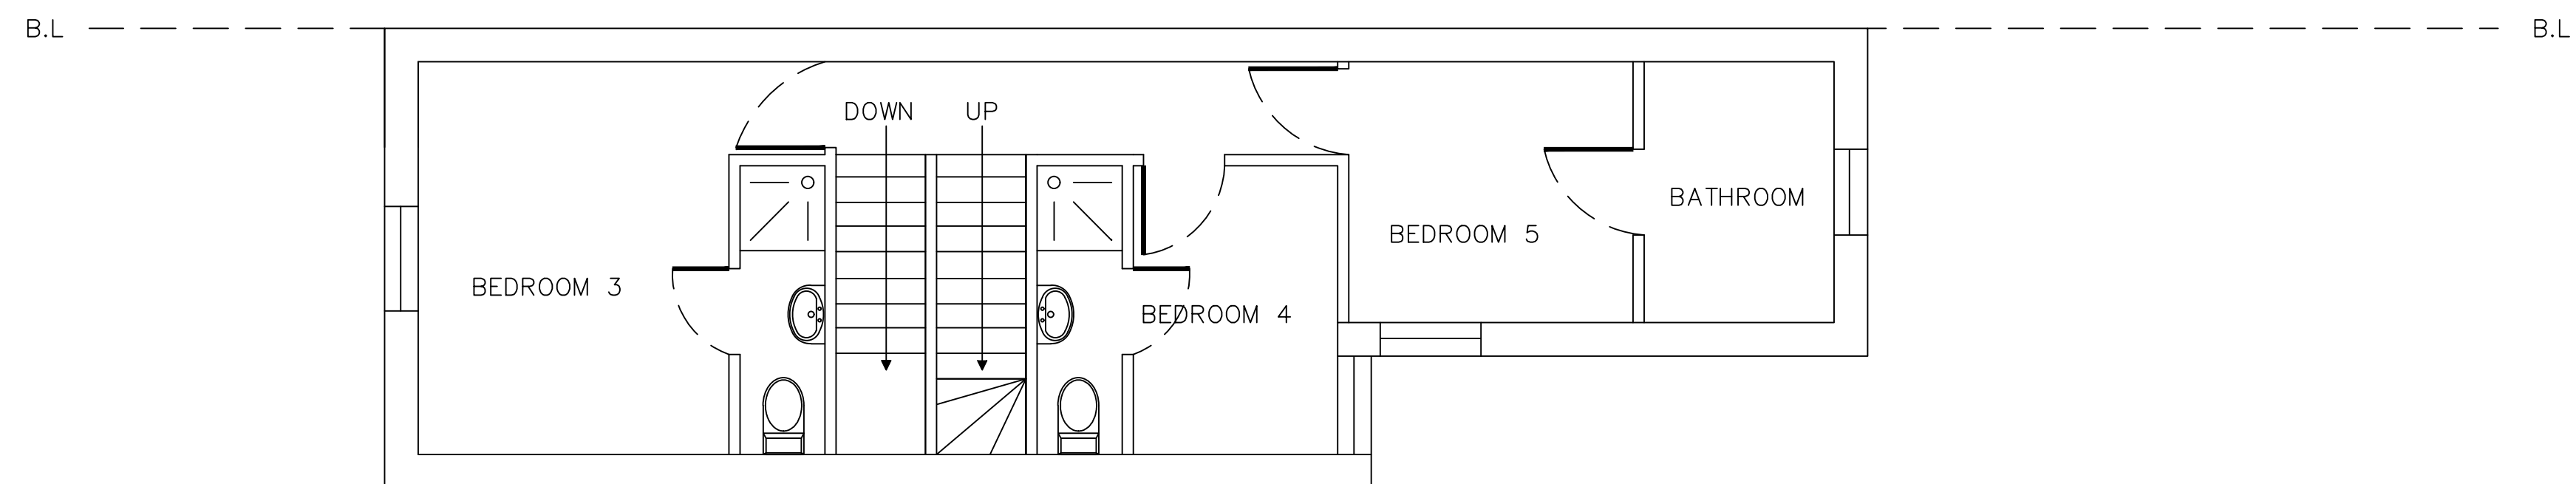


PROPOSED FIRST FLOOR PLAN

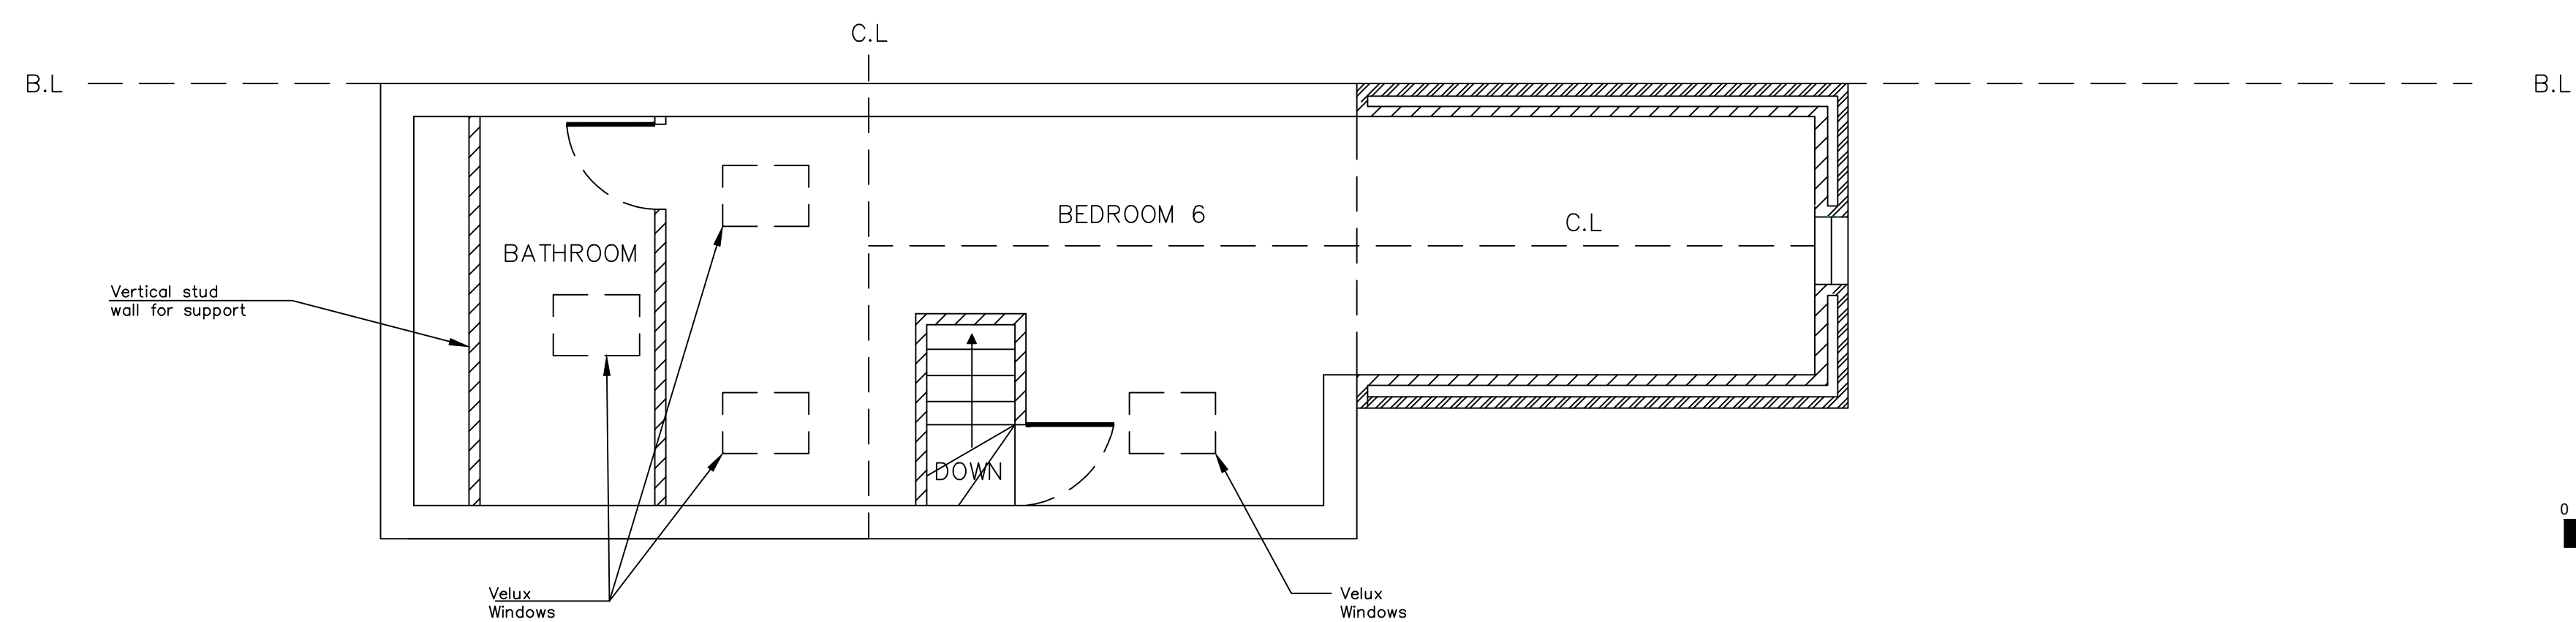

PROPOSED LOFT PLAN

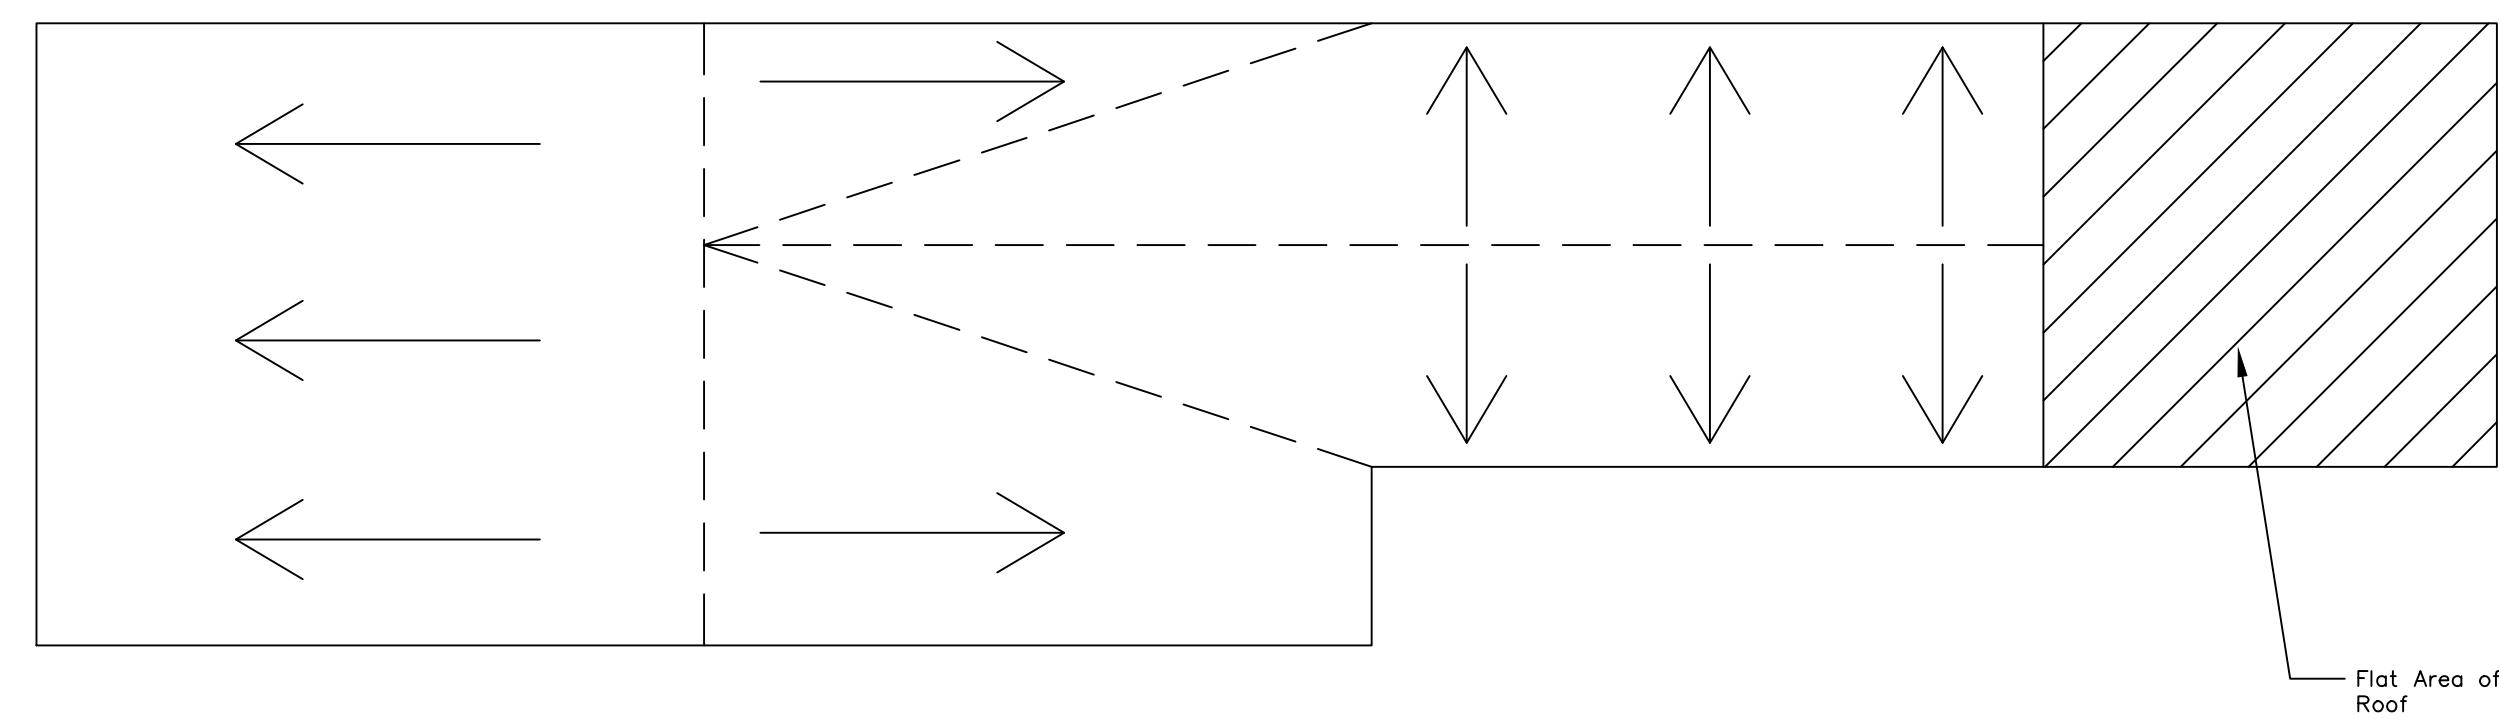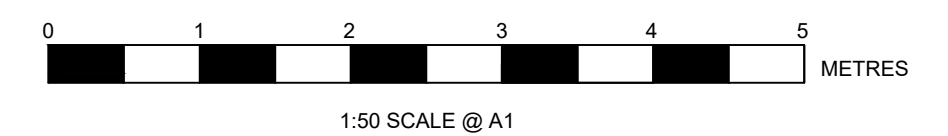

PROPOSED ROOF

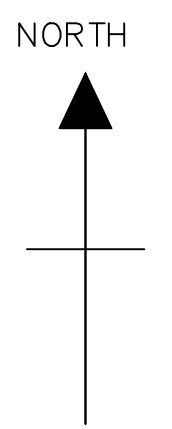

51 ALBERT ROAD
WEST DRAYTON
UB7 8ES

MAIN PROPERTY
PROPOSED FLOOR AND
ROOF PLAN

SHEET 1 OF 2

1:50 SCALE @ A1