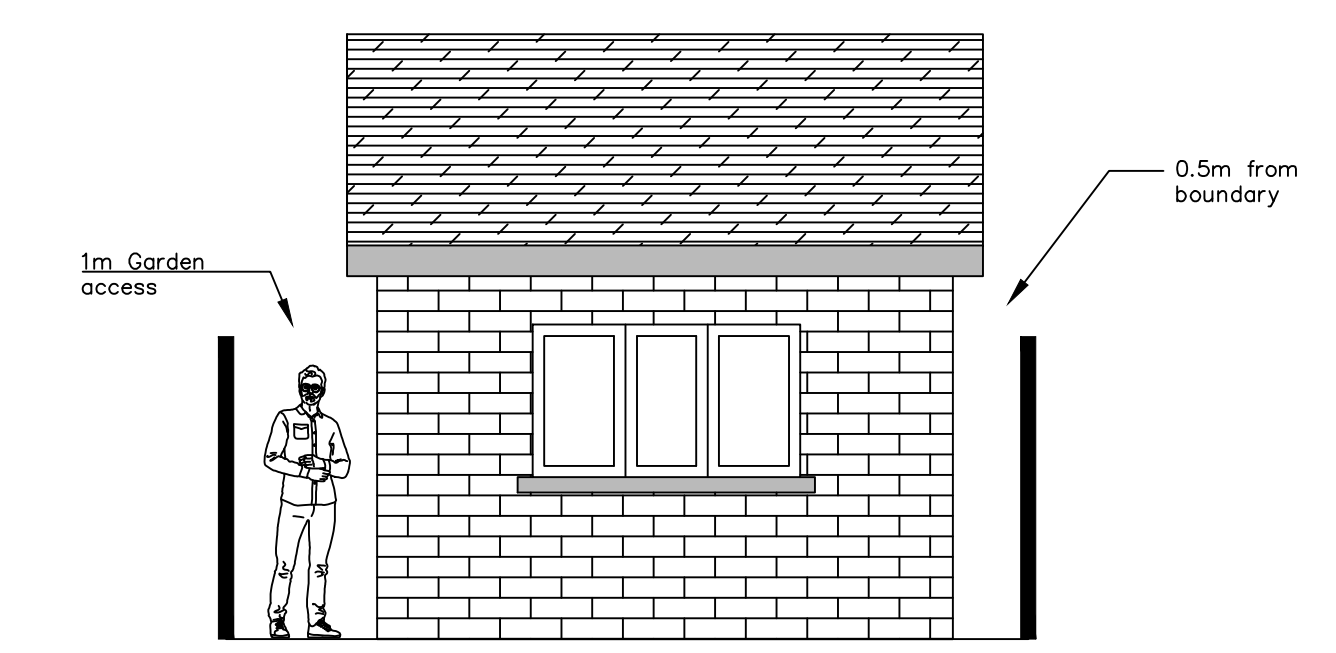
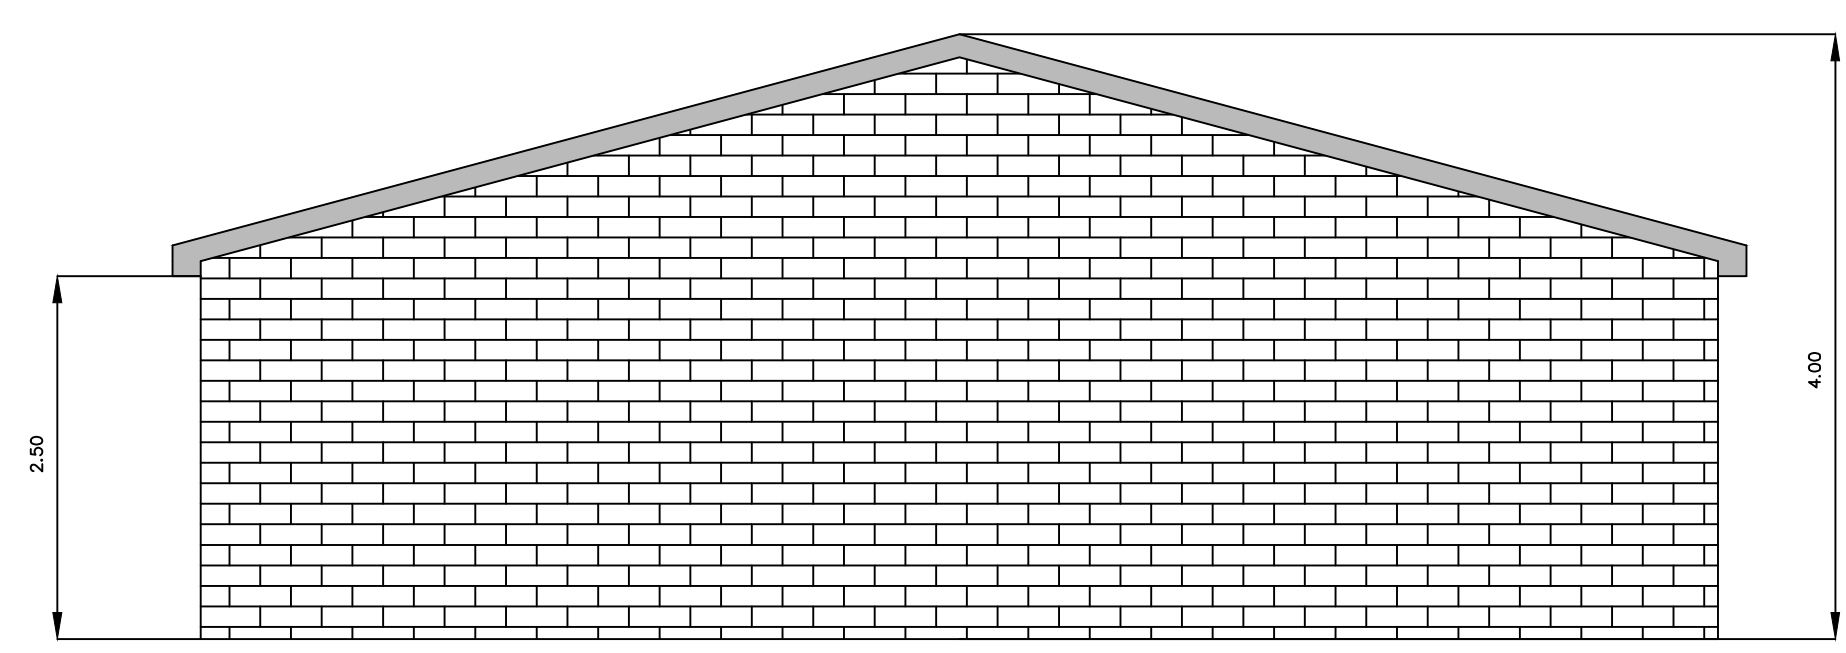
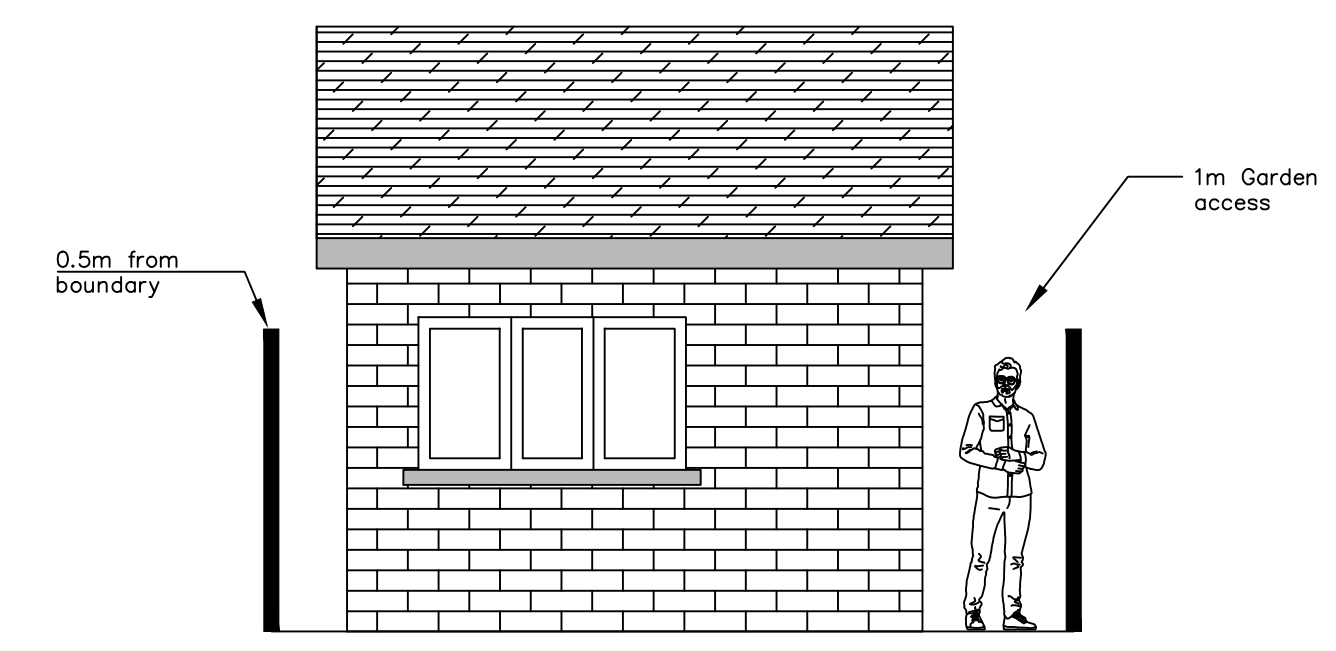
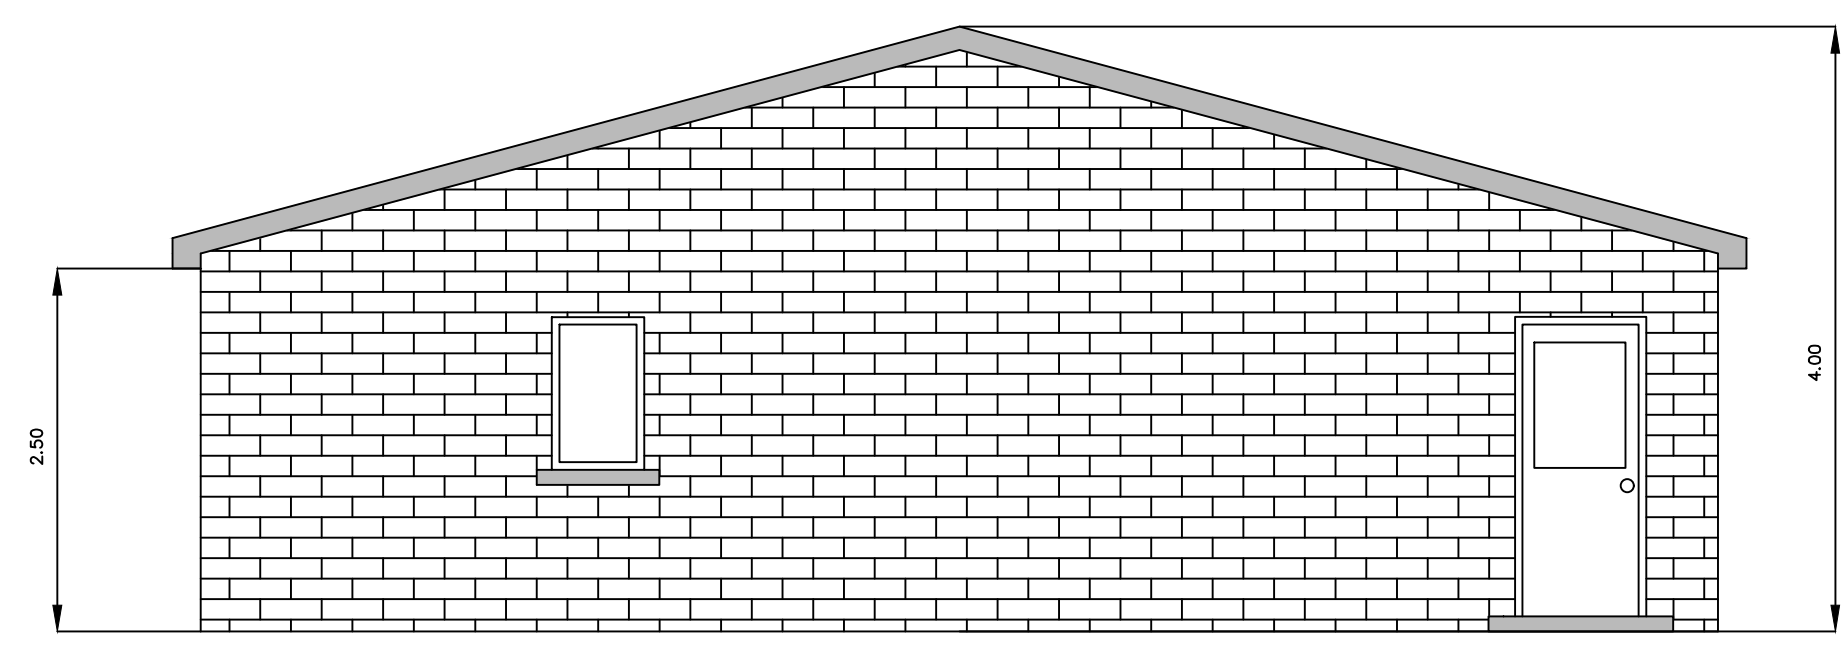
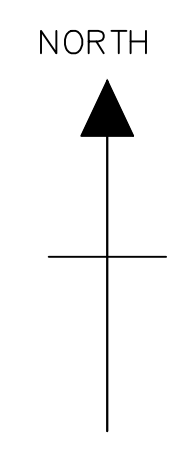
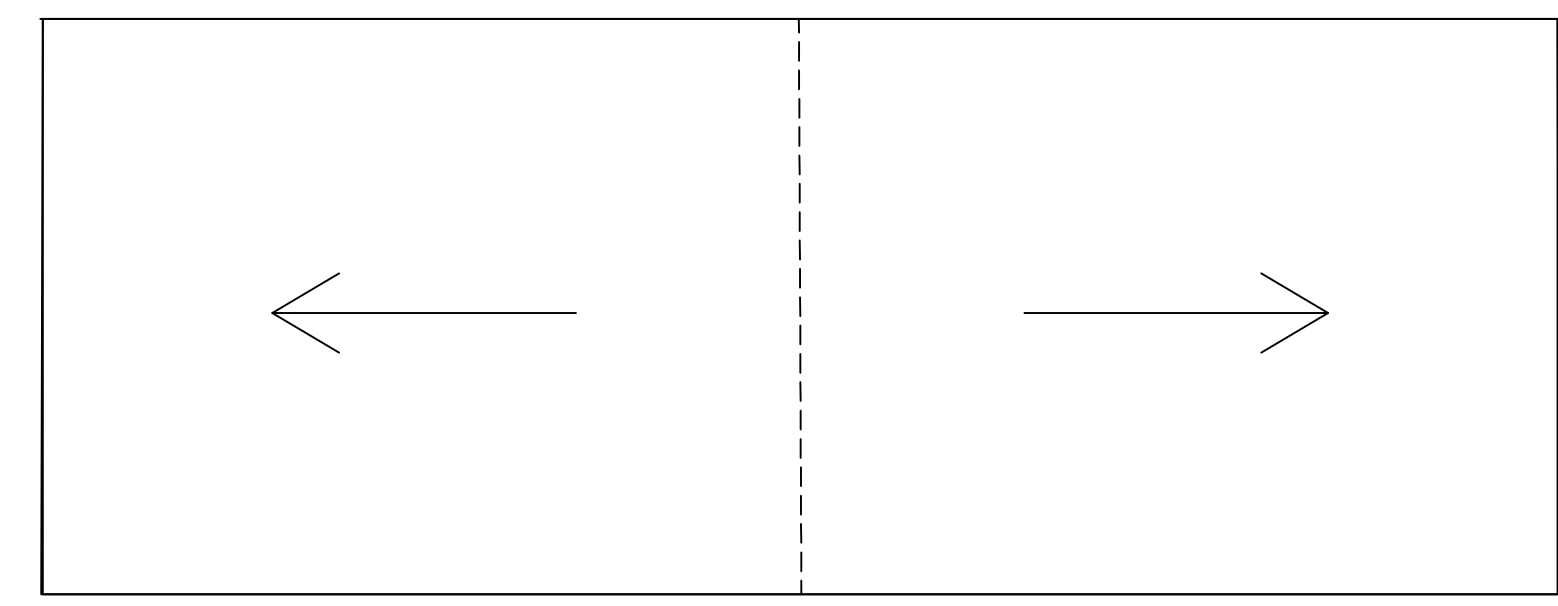
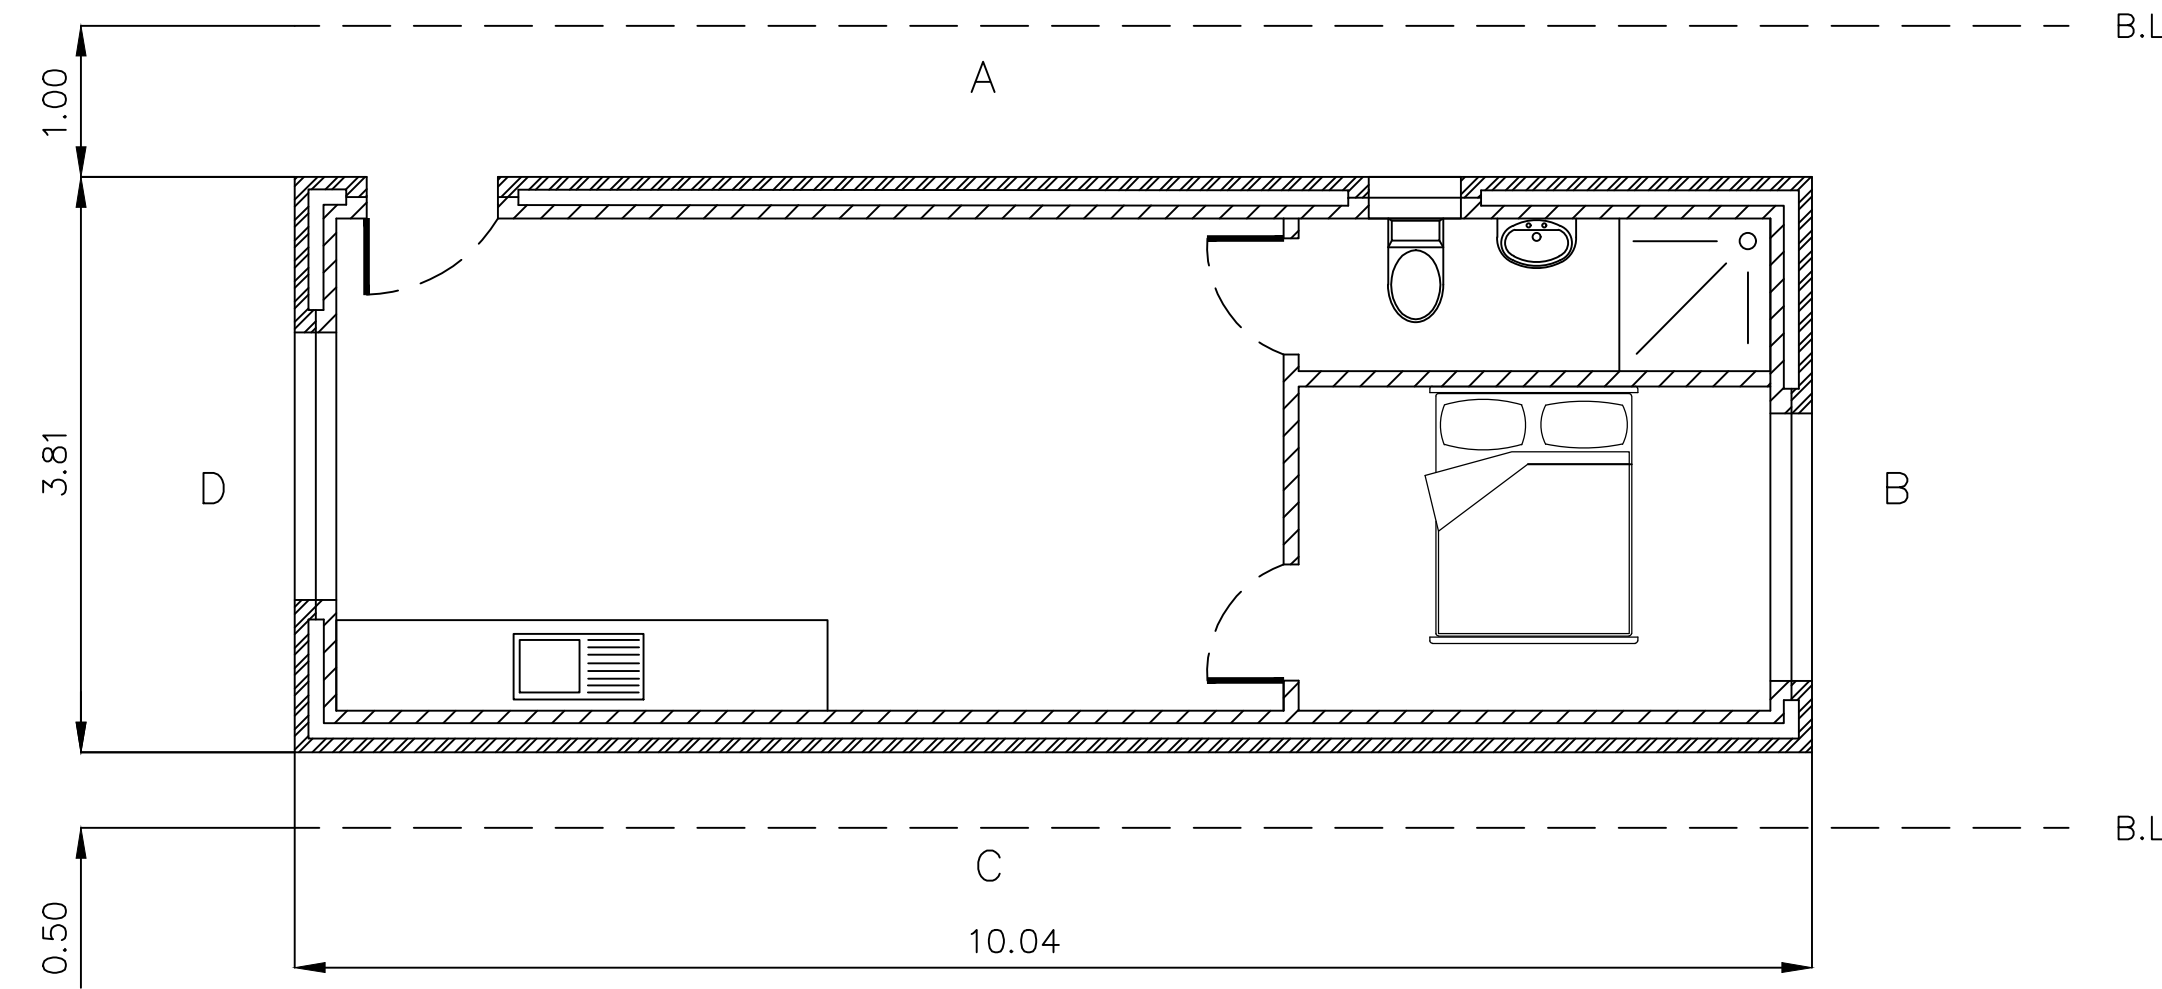


51 ALBERT ROAD
WEST DRAYTON
UB7 8ES

PROPOSED OUTBUILDING -
FLOOR PLAN AND
ELEVATIONS

1:50 SCALE @ A1