


Location Plan

Site Address: 73, Hayes End Road, Hayes, UB4 8EJ

Date Produced: 02-Feb-2024

Scale: 1:1250 @A4

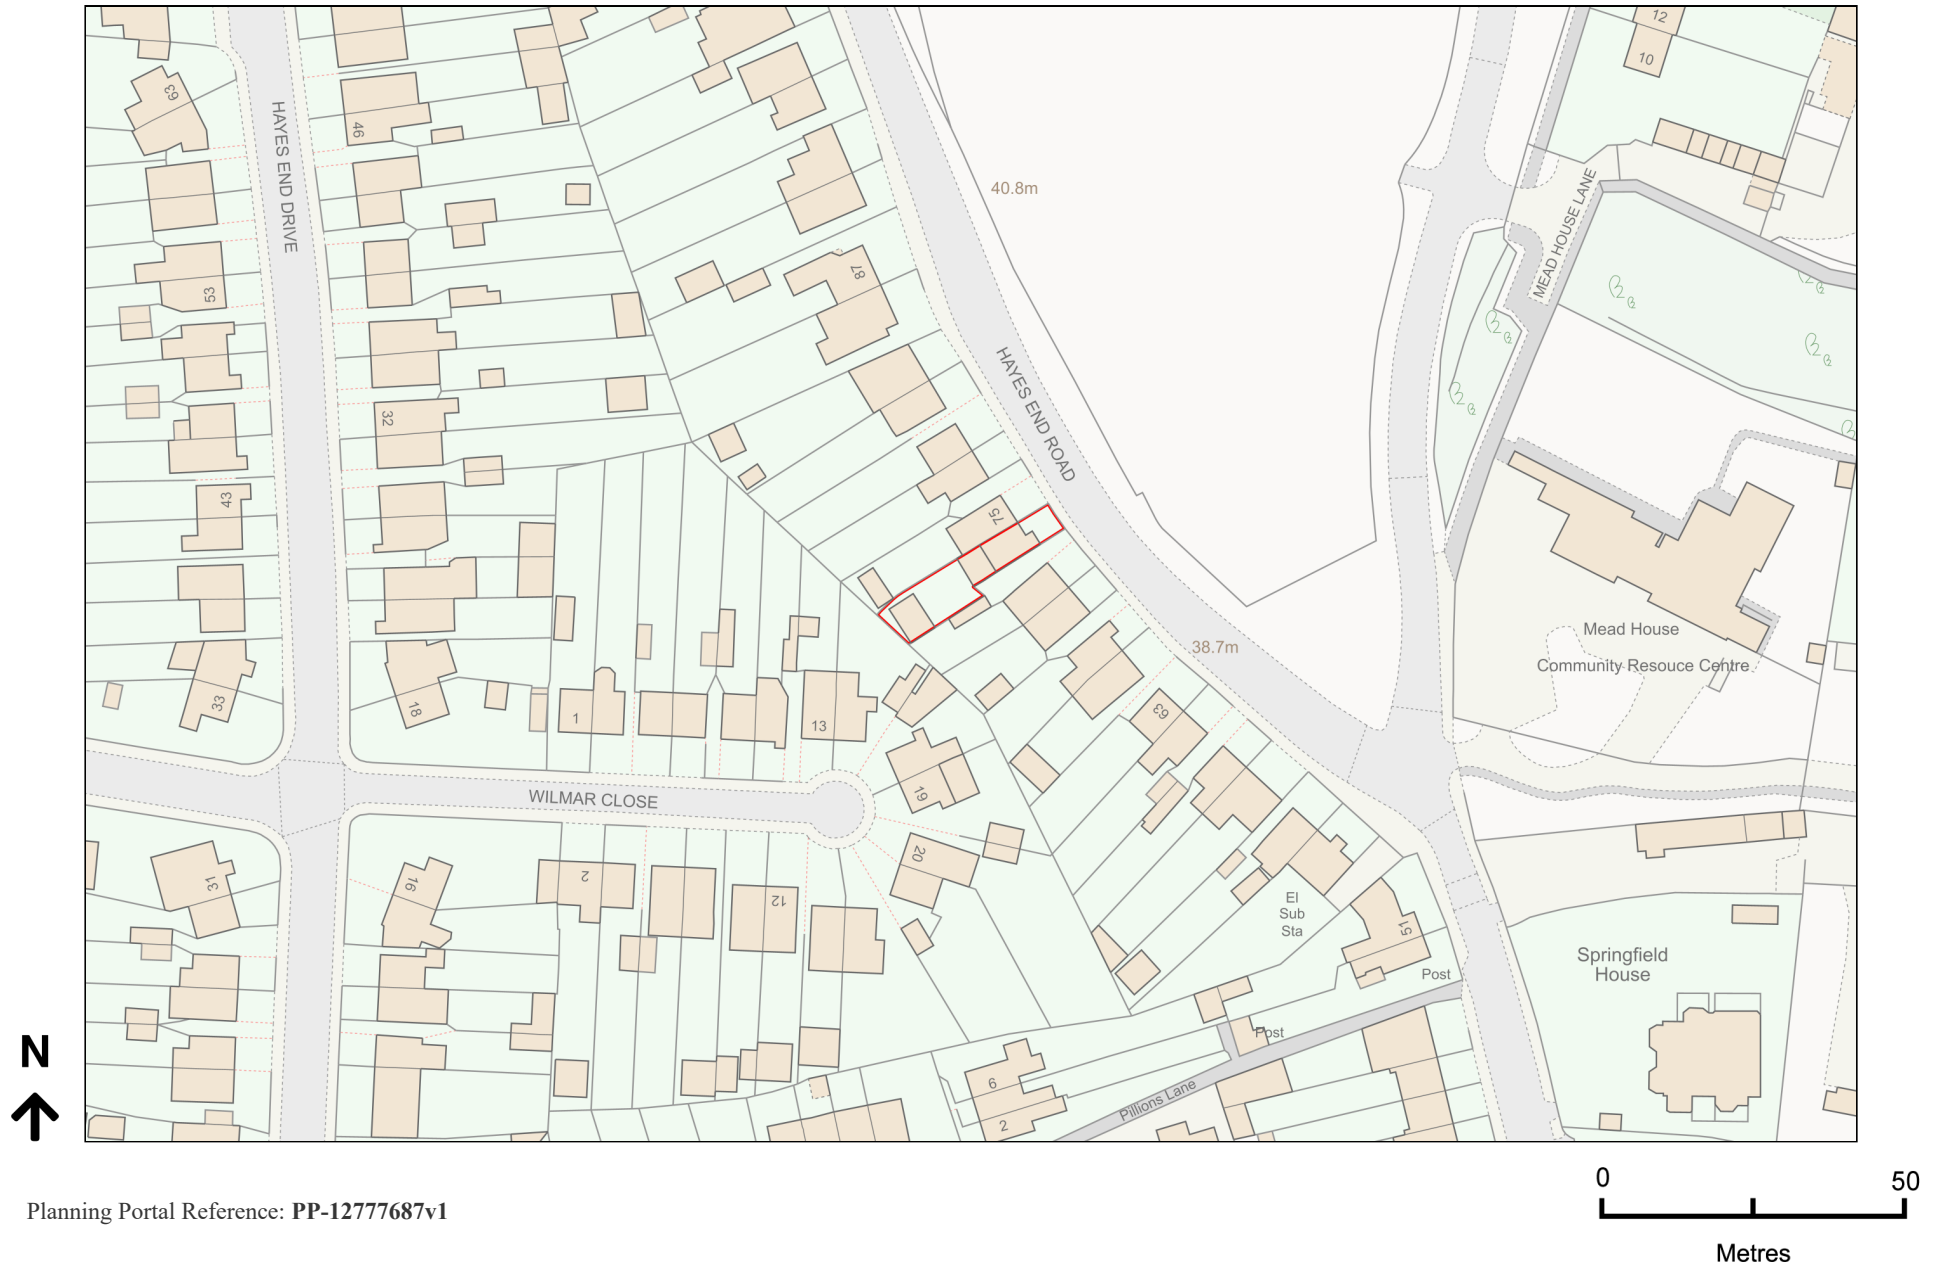

Planning Portal Reference: PP-12777687v1