

NOTES

CONTRACTORS MUST VERIFY ALL DIMENSIONS ON SITE BEFORE COMMENCING ANY WORK. ON-SITE DRAWINGS DO NOT SCALE FROM THIS DRAWING

RS AT&A COPYRIGHT

- Notes:
1. Do not scale this drawing
 2. All dimensions to be verified on site and any discrepancy reported to the client
 3. This drawing to be read in conjunction with all relevant drawings

owners to serve party wall act notice on owners of adjacent property and obtain written agreement, prior to commencement of any works

client/builder to obtain all planning permission approvals from the relevant authority, prior to the commencement of building works and prior to the planning & building control approvals is to client/builders own risk


roof lights:
final size and position of roof lights to clients requirements

all rainwater gutters, down pipes locations to be confirmed by architect & not to encroach neighbors property

client/builder to liaise with local water board for any new works on or within the public sewer or drain runs and obtain approval from the local authority prior to commencement of any works

Proposed Loft Conversion





REV	AMENDMENT	DATE	CHKD
A	Planning Issue	17.03.23	RS

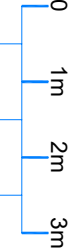

Scale Bar

CLIENT	Mr. & Mrs. Tejinder Singh Dhillon
PROJECT	75 Nield Road Hayes (Middlesex) UB3 1SG
DRAWING TITLE	Proposed Loft Conversion Existing Elevations Sheet 2

SCALE	DRAWN BY	CHECKED	DATE
1:50 @ A1 1:100 @ A3	RS	RS	17.03.23
DRAWING NUMBER	2023-36-02	REVISION	A

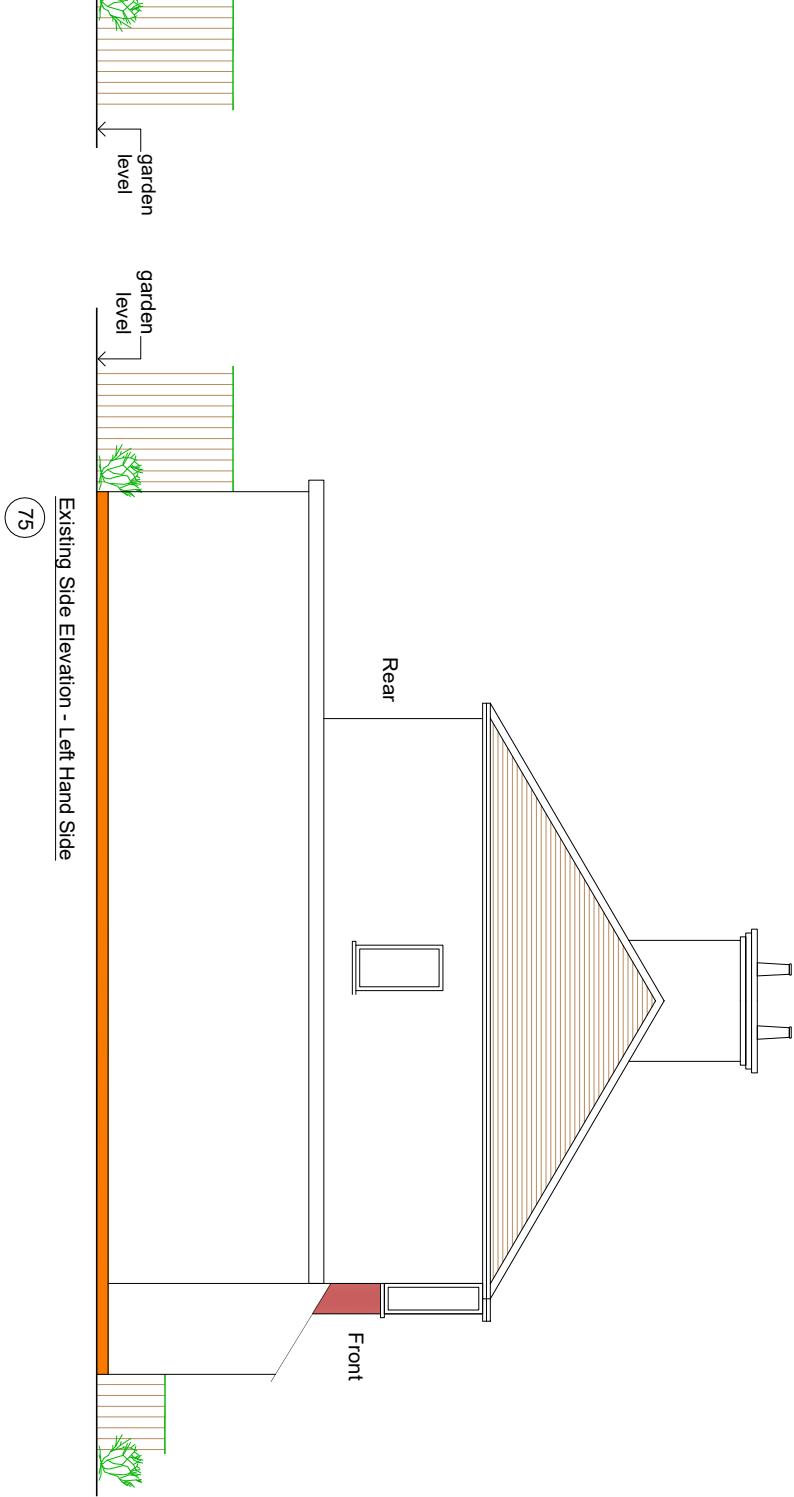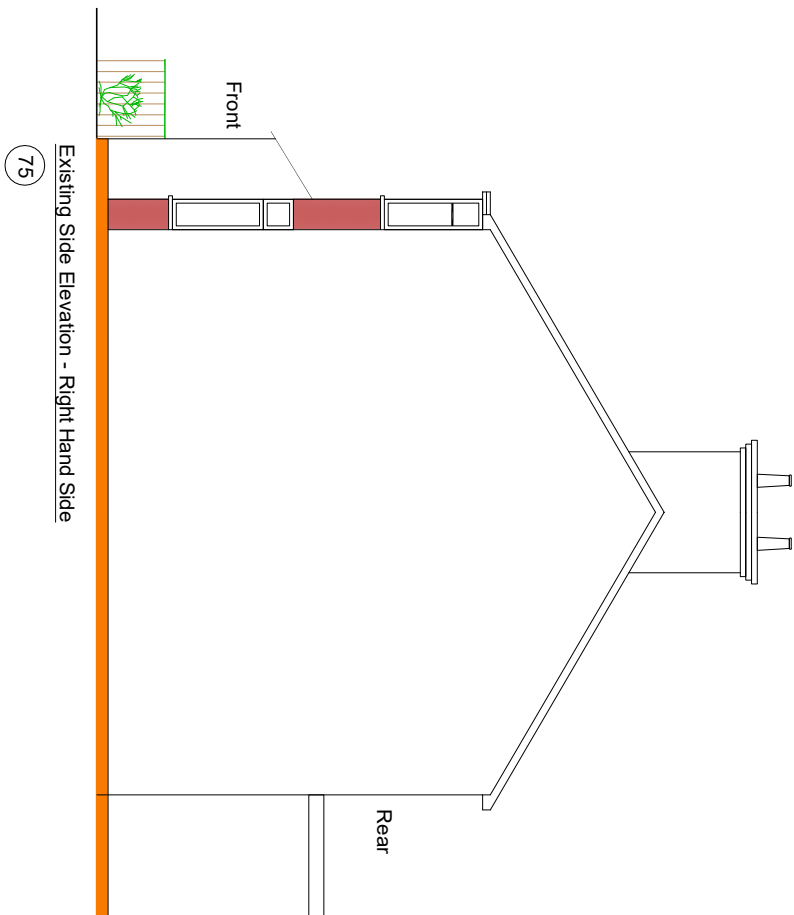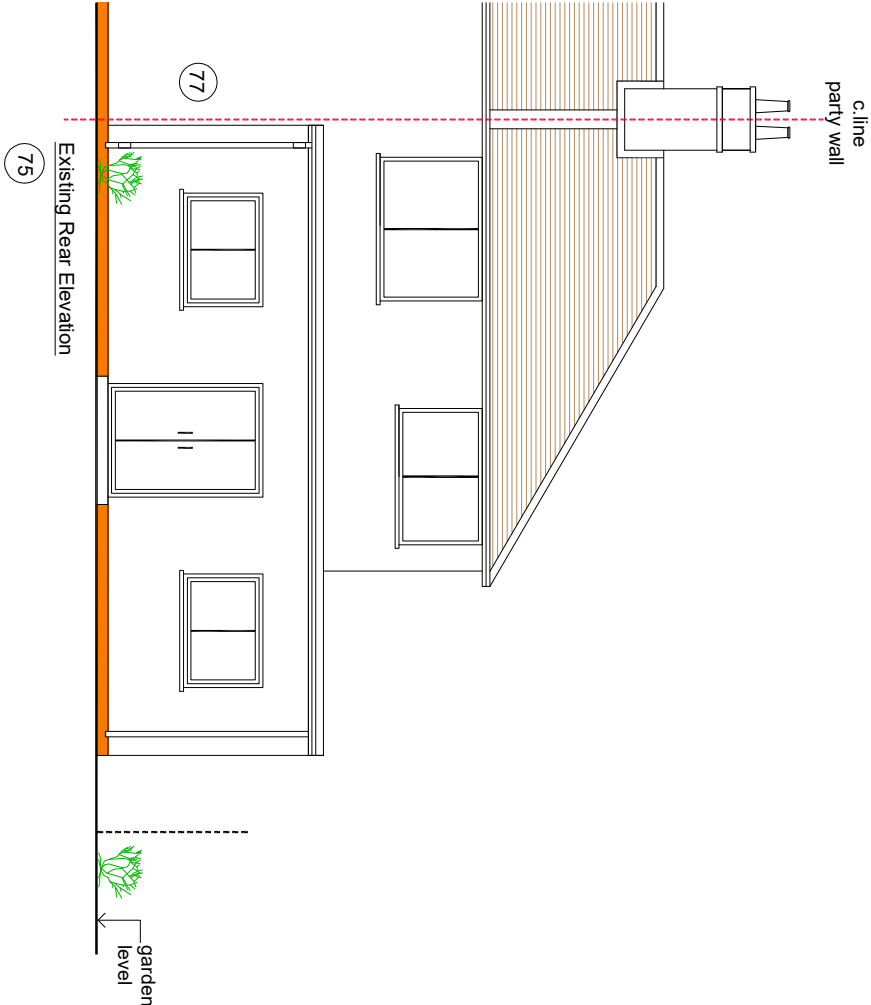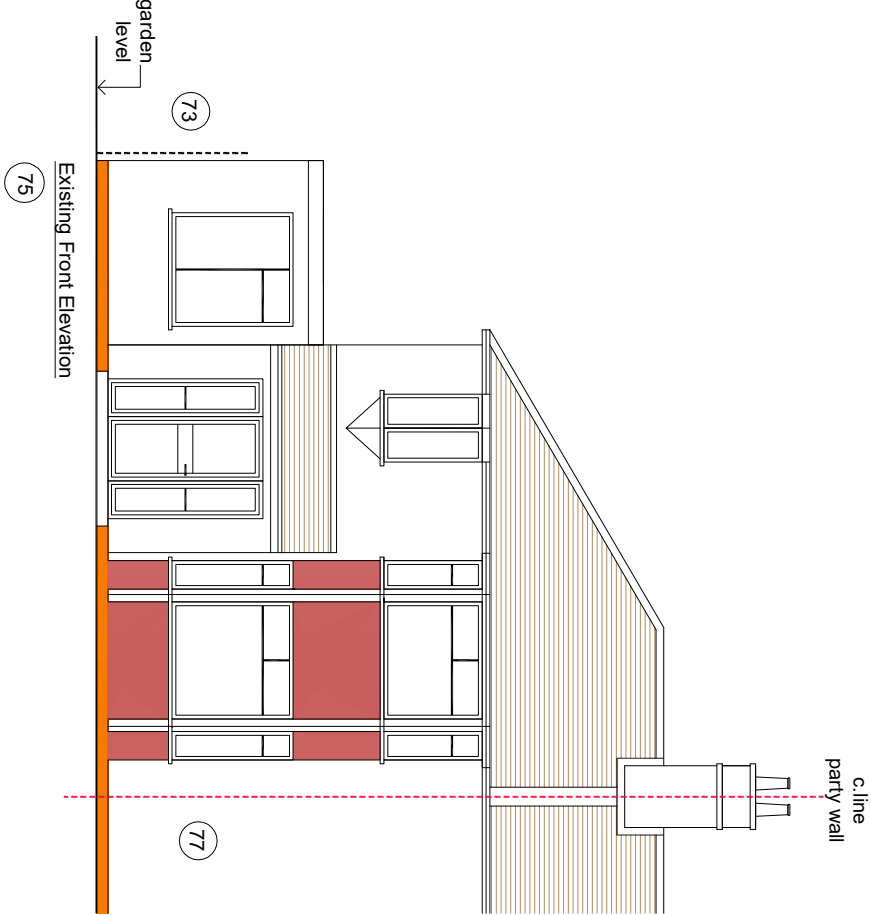

DRAWING STATUS

Planning Issue