


SCALE 1:1250 on A4
CENTRE COORDINATES: 507981, 188074

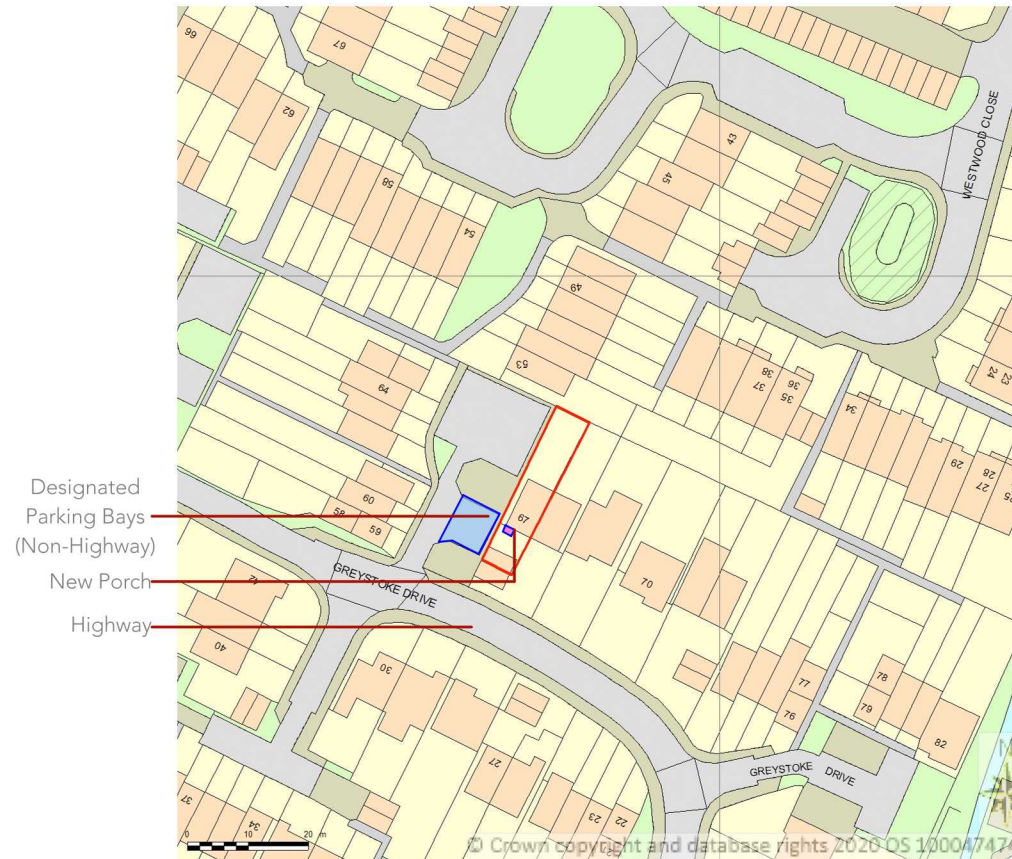

67 Greystoke Drive

	Unit 7, Progress Business Centre, Whittle Parkway, Slough, SL1 6DQ, England	Job	Job No	Drawing	Drawing No	Revision
		67 Greystoke Drive 67 Greystoke Drive Ruislip HA4 7YW	20/DGR	Site Location Plan	EX-120-001	C
			Date	Client	Drawn by	Scale
			04/02/2020	B Samani	JM	1:1250@A4