


Note: This Drawing is for planning purpose and should not be used for construction.  
All dimensions should be confirmed on site and any deviation should be reported back to designer.

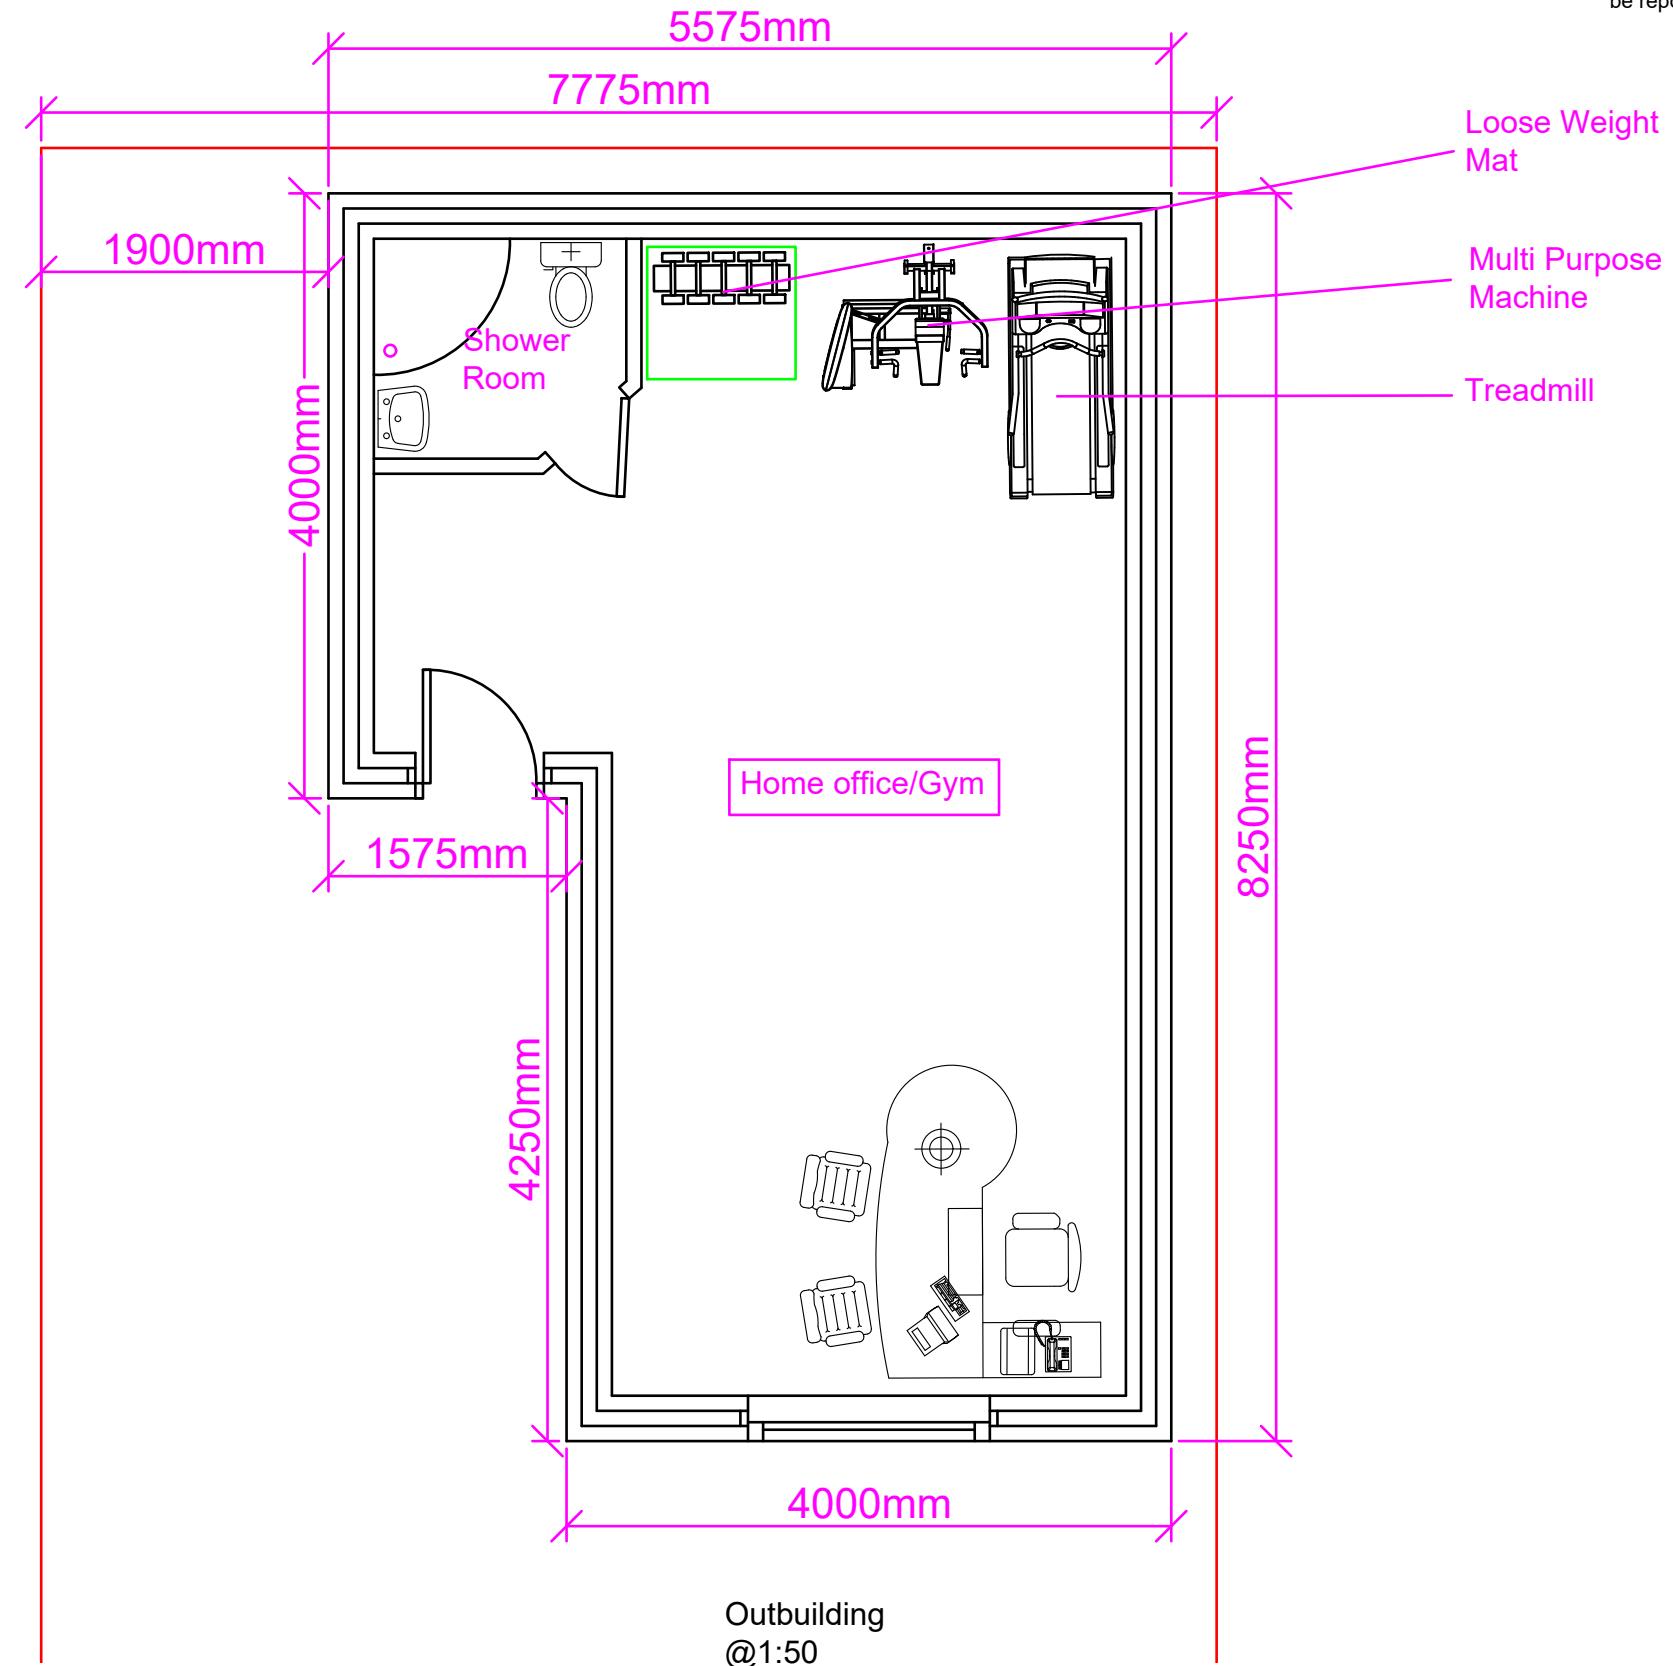

<b>Proposed Development:</b> Outbuilding	<b>Site Address:</b> 205 Botwell Lane Hayes UB3 2AN	<b>Revisions:</b> <table border="1"> <tr> <th>Rev</th><th>Date</th><th>Description</th></tr> <tr> <td>A</td><td>15/05/2025</td><td></td></tr> <tr> <td>B</td><td>26/08/2025</td><td>Revised Plan</td></tr> <tr> <td></td><td></td><td></td></tr> <tr> <td></td><td></td><td></td></tr> </table>	Rev	Date	Description	A	15/05/2025		B	26/08/2025	Revised Plan							<b>Drawing Description:</b> Proposed Floor Layout <b>Drawing No:</b> ART/2025/OB205BL/PL Rev B	Scale: 1:50 Paper Size: A3 Sheet No: 1 of 3	ART CONSULTANTS (UK) LTD 113 LONG LANE STANWELL TW19 7AL M:07960071377 E: ARTCONSULTANTSUK@GMAIL.COM
Rev	Date	Description																		
A	15/05/2025																			
B	26/08/2025	Revised Plan																		