


Note: This Drawing is for planning purpose and should not be used for construction.
All dimensions should be confirmed on site and any deviation should be reported back to designer.

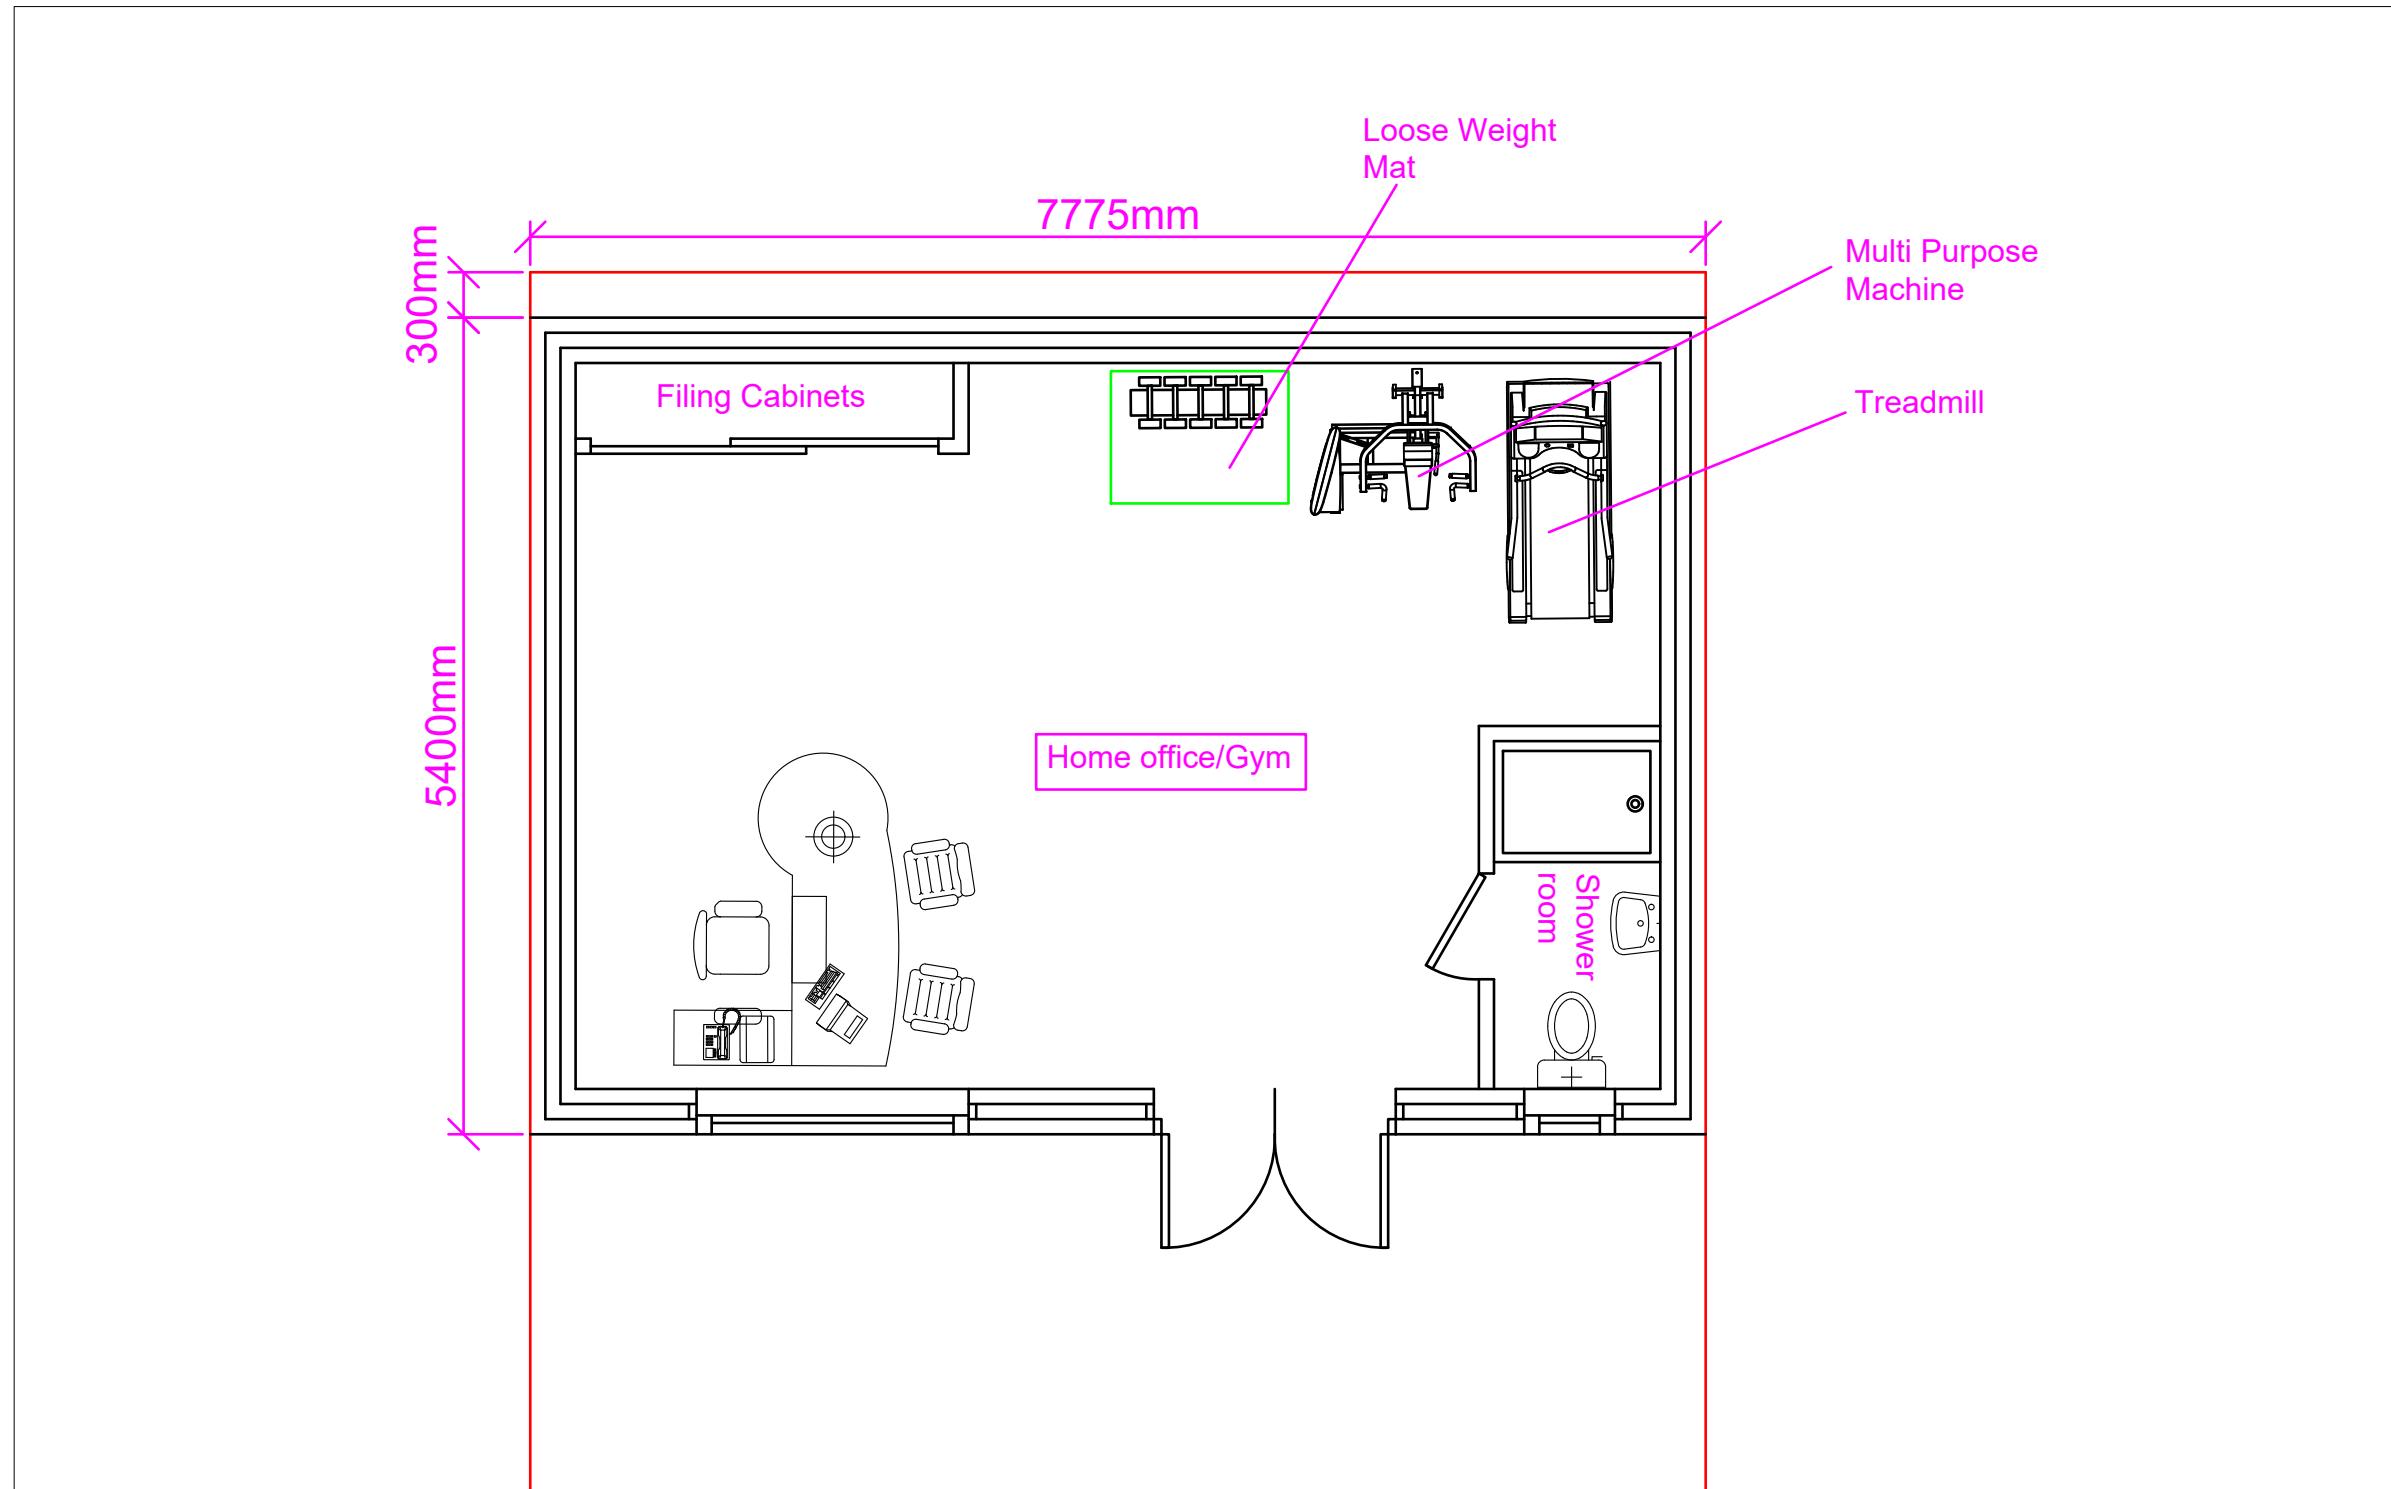

Outbuilding
@1:50

Proposed Development: Outbuilding	Site Address: 205 Botwell Lane Hayes UB3 2AN	Revisions: <table border="1"><thead><tr><th>Rev</th><th>Date</th><th>Description</th></tr></thead><tbody><tr><td>A</td><td>15/05/2025</td><td></td></tr><tr><td></td><td></td><td></td></tr><tr><td></td><td></td><td></td></tr><tr><td></td><td></td><td></td></tr><tr><td></td><td></td><td></td></tr></tbody></table>	Rev	Date	Description	A	15/05/2025														Drawing Description: Proposed Floor Layout Drawing No.: ART/2025/OB205BL/PL	Scale: 1:50 Paper Size: A3 Sheet No: 1 of 3	ART CONSULTANTS (UK) LTD 113 LONG LANE STANWELL TW19 7AL M:07960071377 E: ARTCONSULTANTSUK@GMAIL.COM
Rev	Date	Description																					
A	15/05/2025																						

