
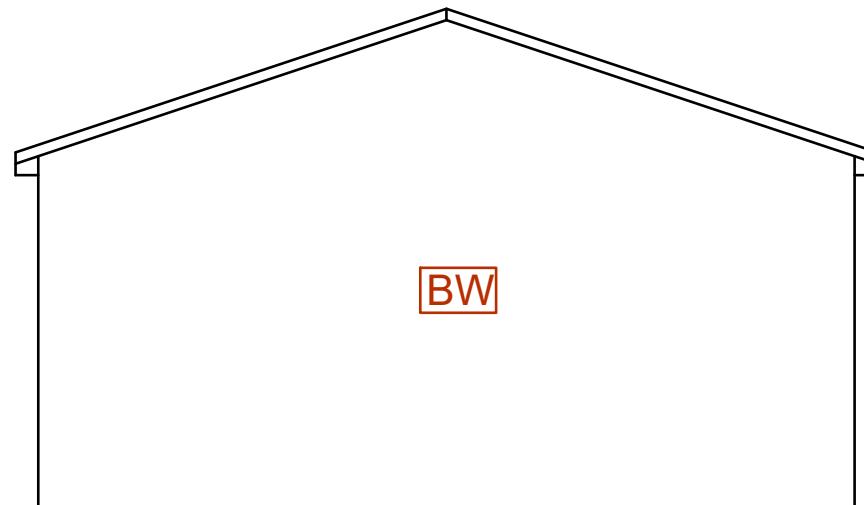
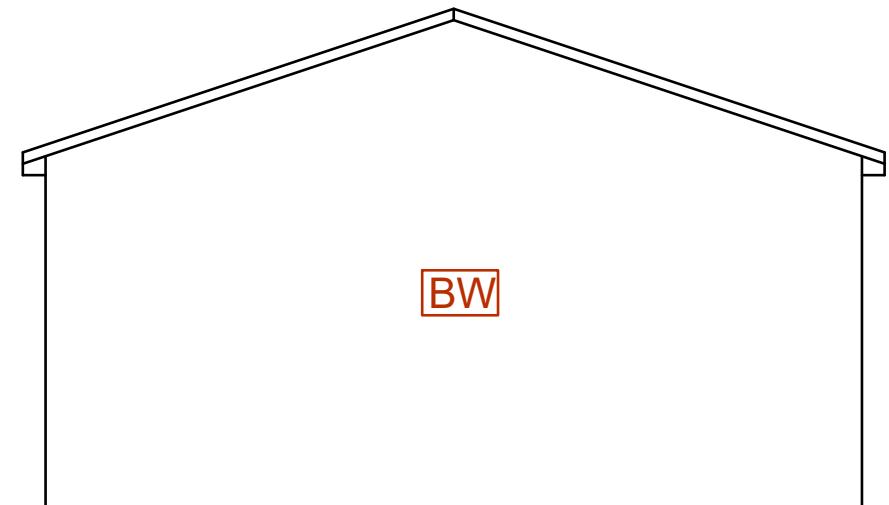
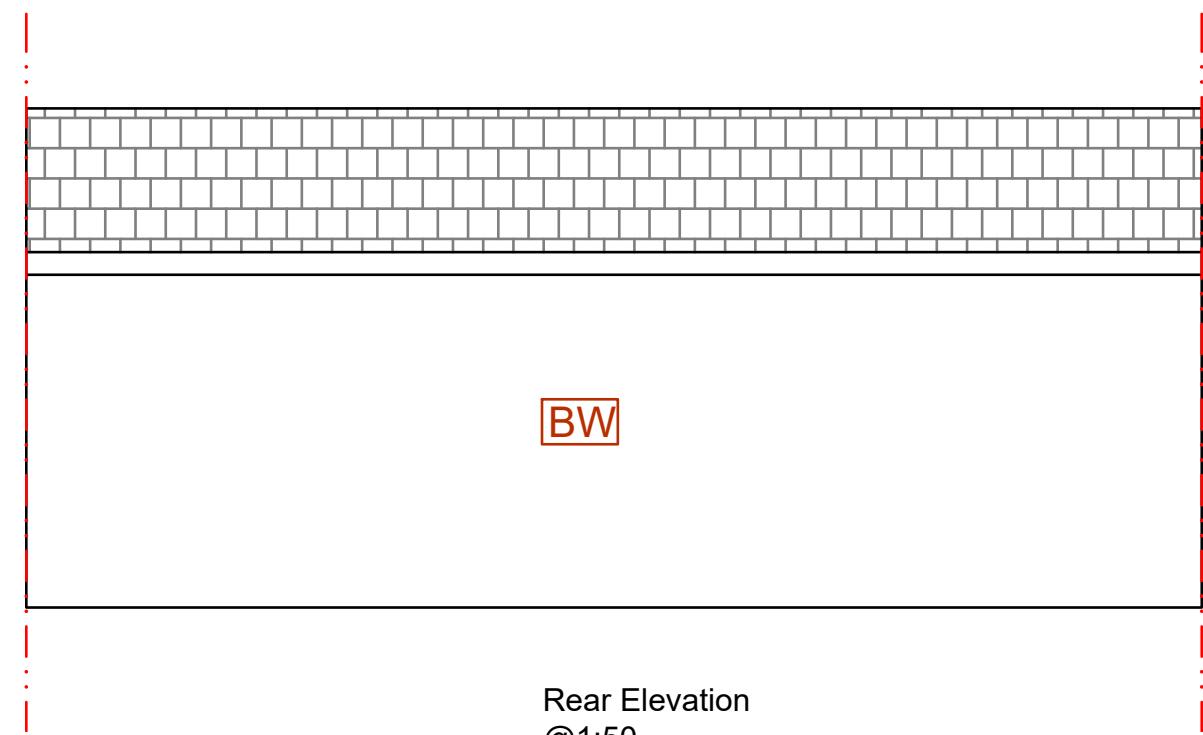


BW Brick Work

Note: The Drawings is for planning purpose and should not be used for construction.
All dimensions should be confirmed on site and any deviation should be reported back to designer.

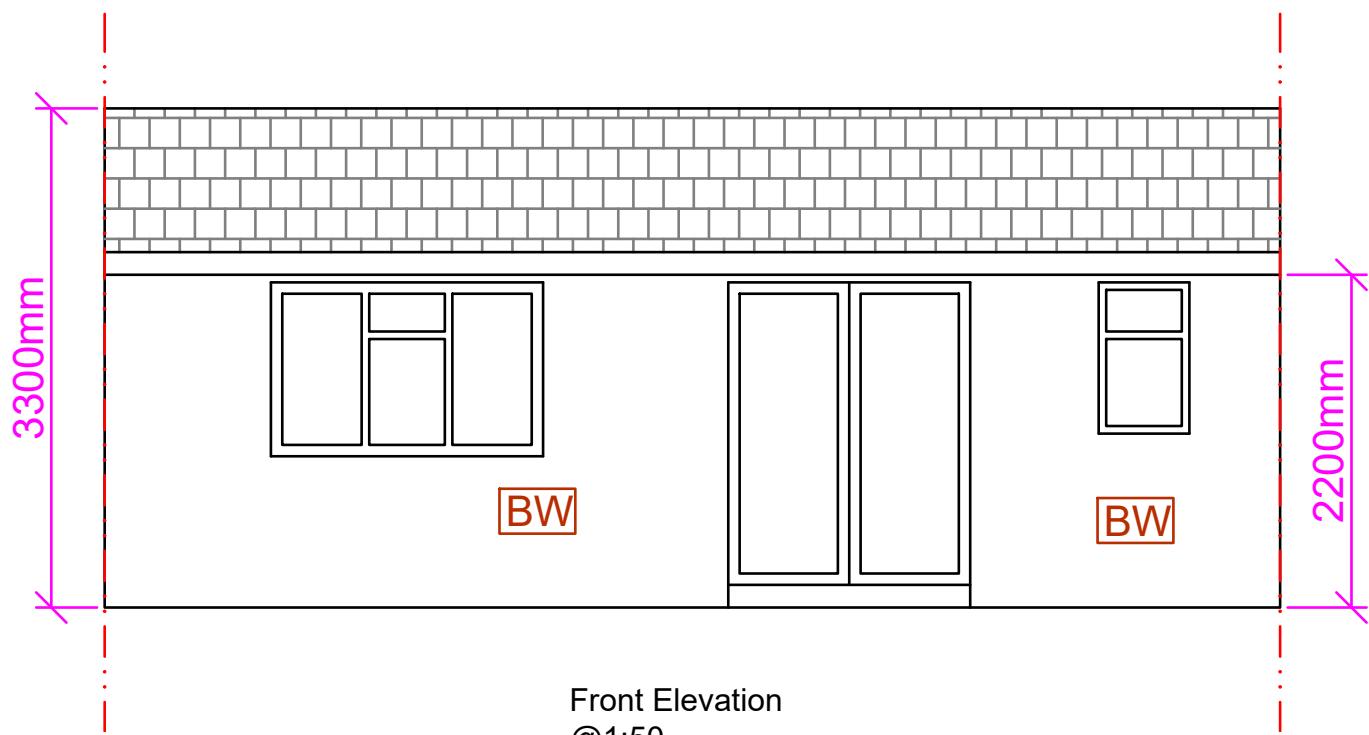

Proposed Development: Outbuilding	Site Address: 205 Botwell Lane Hayes UB3 2AN	Revisions: <table border="1"><thead><tr><th>Rev</th><th>Date</th><th>Description</th></tr></thead><tbody><tr><td>A</td><td>15/05/2025</td><td></td></tr><tr><td></td><td></td><td></td></tr><tr><td></td><td></td><td></td></tr><tr><td></td><td></td><td></td></tr><tr><td></td><td></td><td></td></tr></tbody></table>	Rev	Date	Description	A	15/05/2025														Drawing Description: Proposed Elevations Drawing No: ART/2025/OB205BL/PE	Scale: 1:50 Paper Size: A3 Sheet No: 2 of 3 	ART CONSULTANTS (UK) LTD 113 LONG LANE STANWELL TW19 7AL M:07960071377 E: ARTCONSULTANTSUK@GMAIL.COM
Rev	Date	Description																					
A	15/05/2025																						