
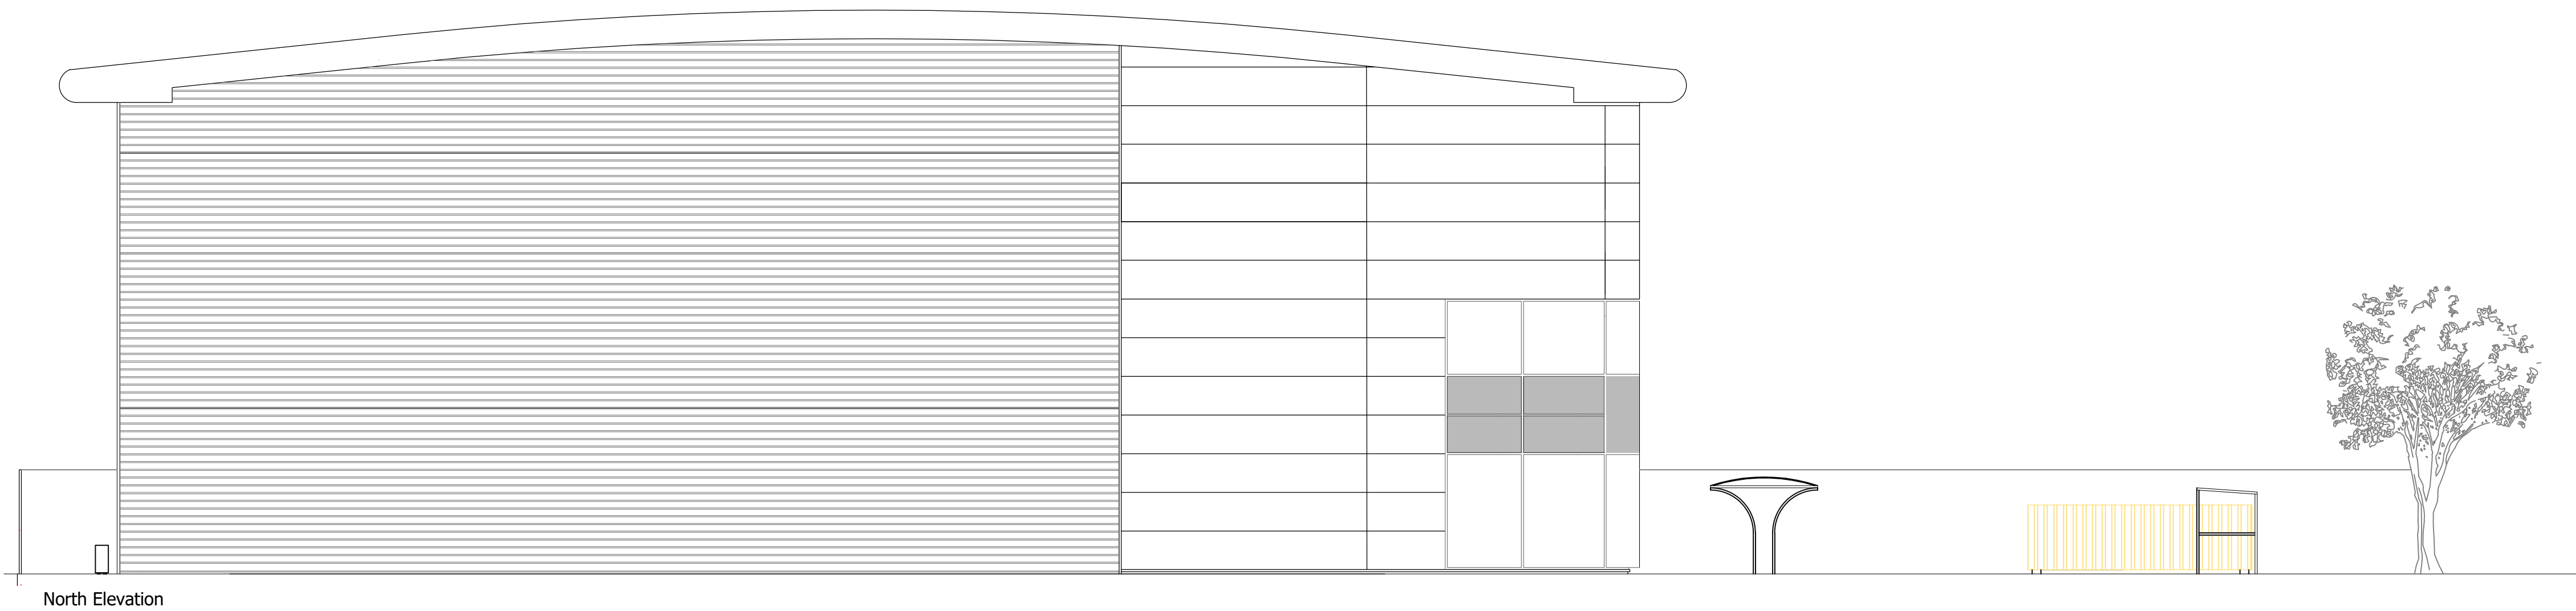
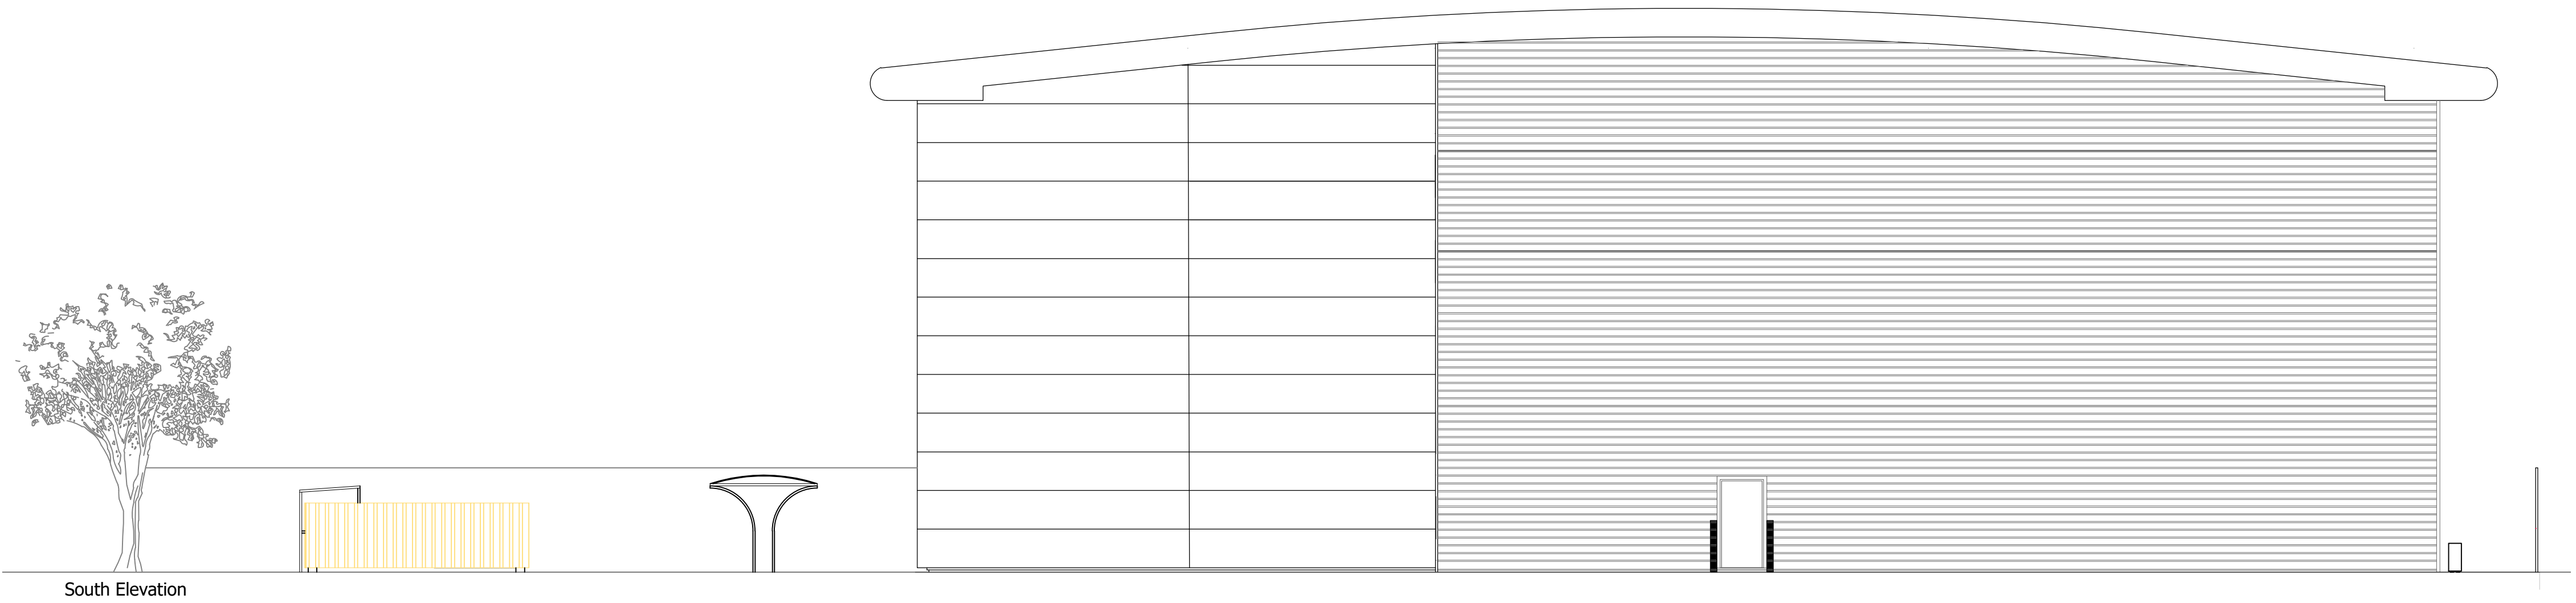
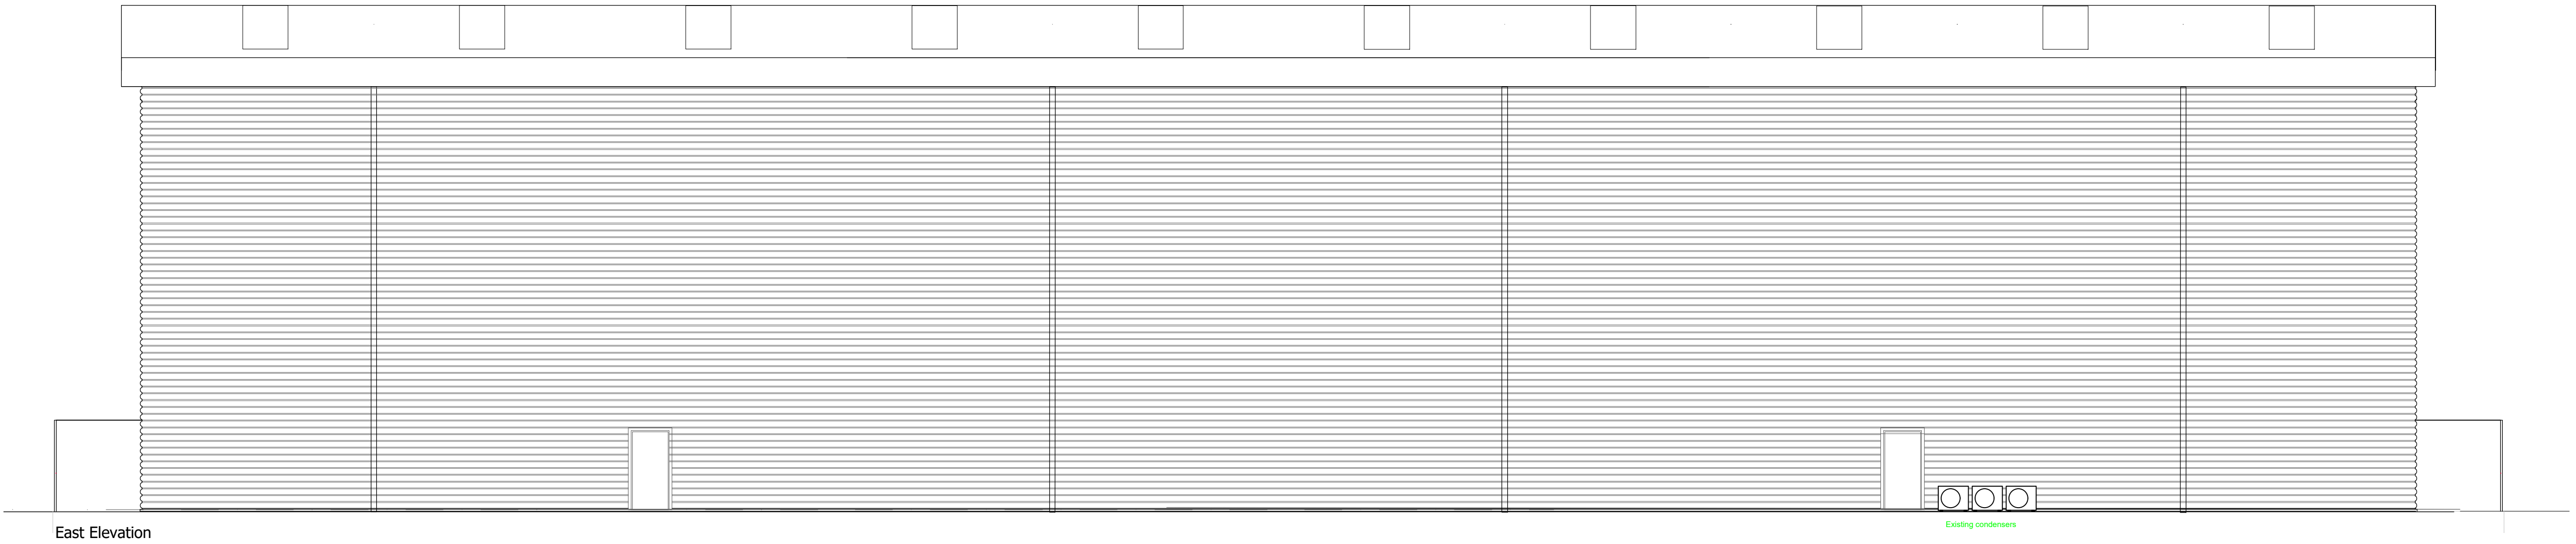


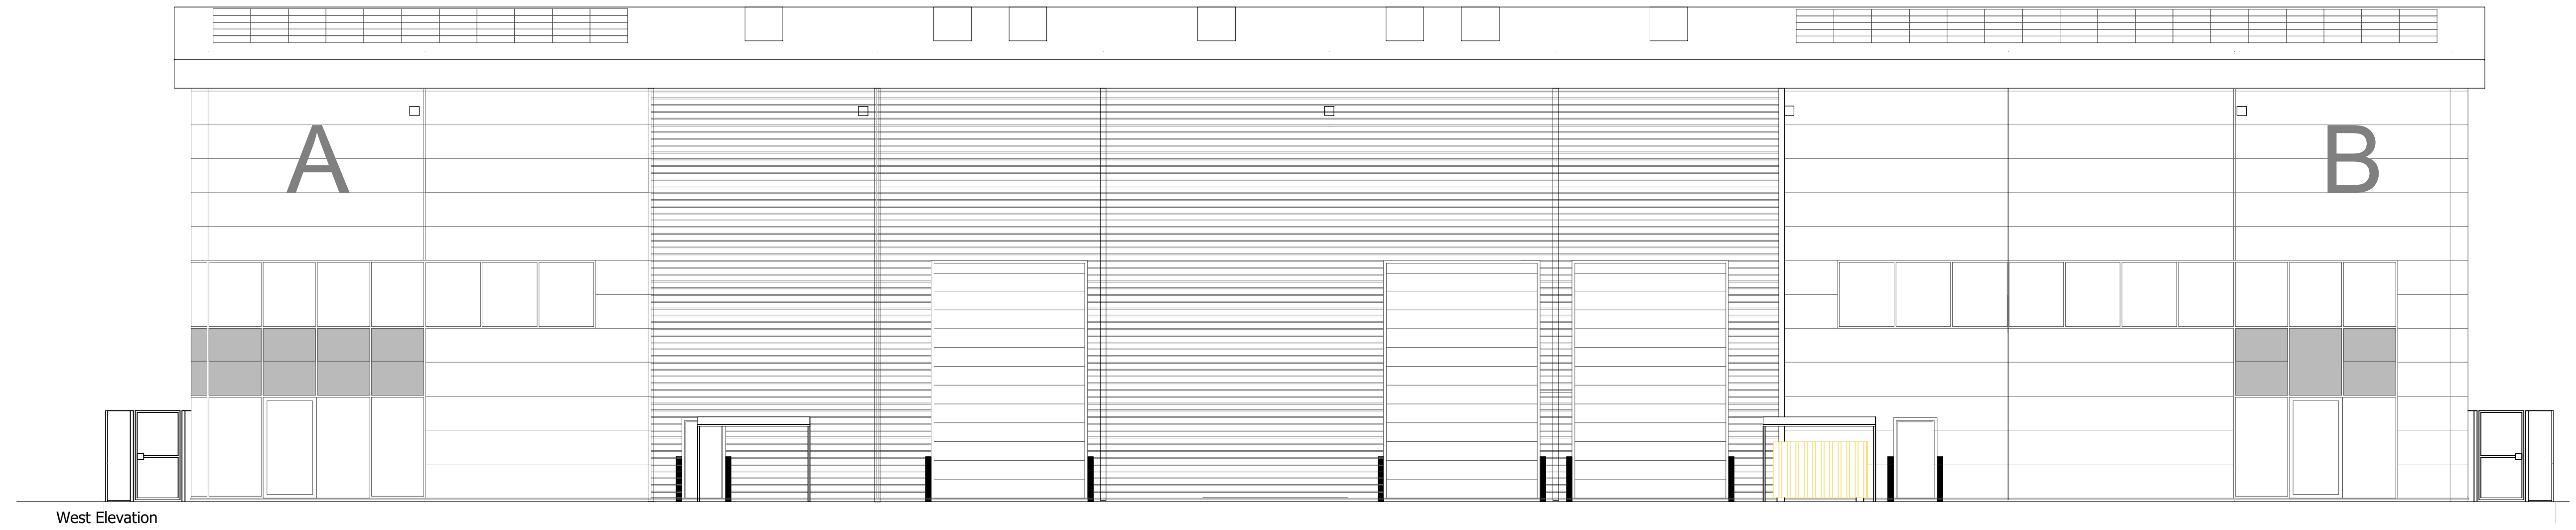

Ci3 shall have no responsibility for any use made of this document other than for that which it was prepared and issued.
All dimensions should be checked on site.
Do not scale from this drawing.
Any drawing errors or divergencies should be brought to the attention of Ci3 at the address given opposite.

0m 1m 2m 3m 4m 5m
1:100

CONSIDER 64

Project: Hawkers Yard, Ruislip
Planning Application
Drawing: Existing Elevations
No: EBGF-021 A
Scale: 1:100 @ A1
Date: 8 March 2023

Ci3
Unit D3 Eurolink Commercial Park
Bonham Drive, Sittingbourne
Kent, ME10 3RY
t 01795 905383
e solutions@c-i-3.com

