


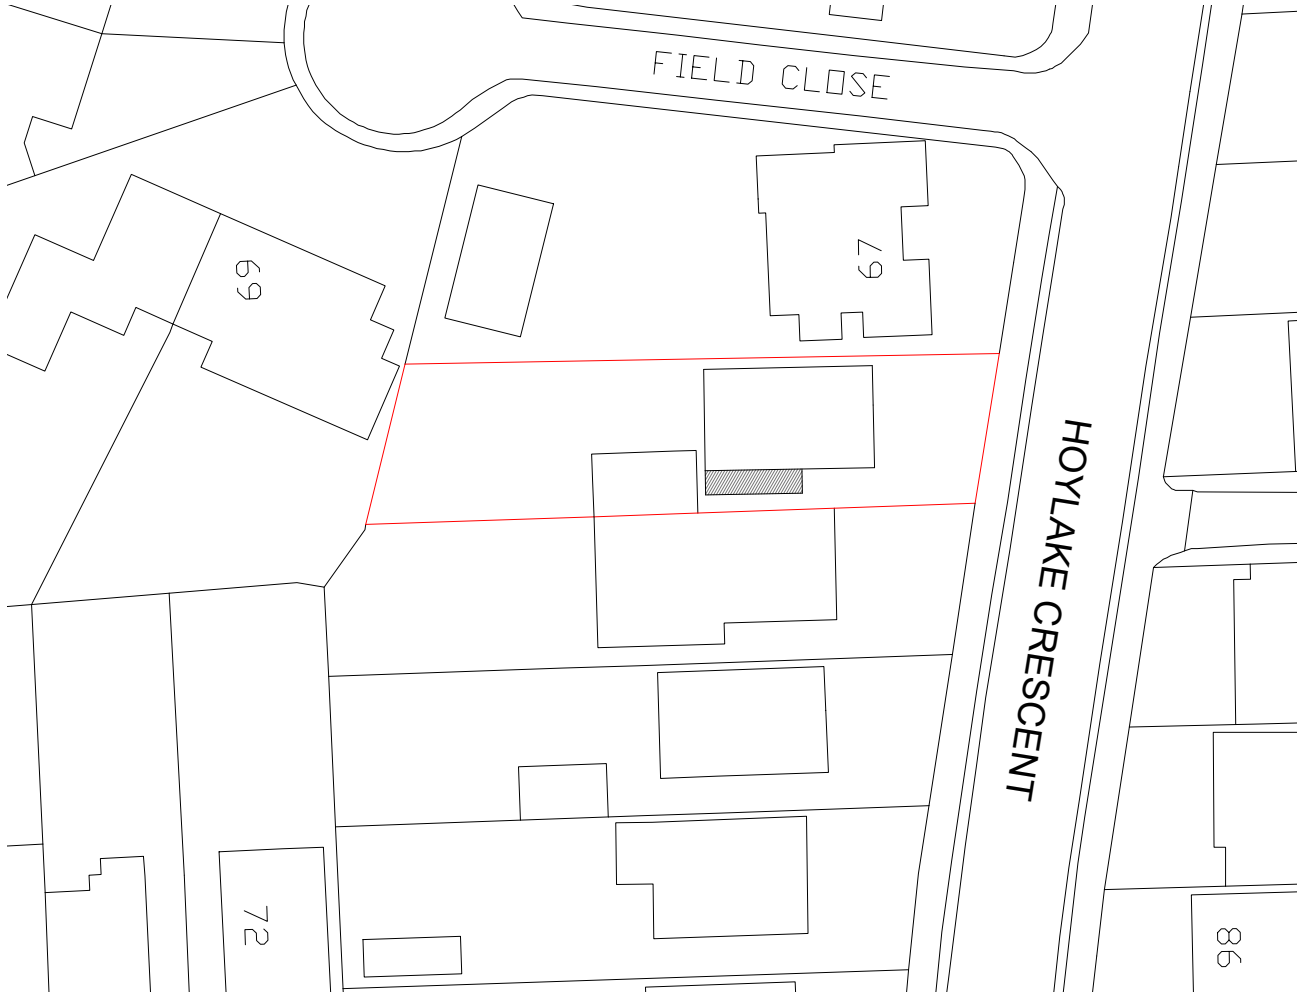


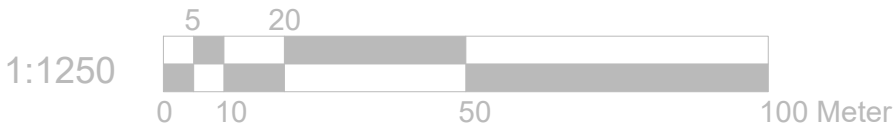

Location Plan
Scale:1:1250

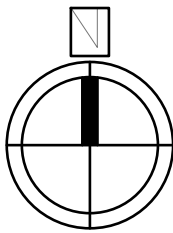

Block Plan
Scale:1:500

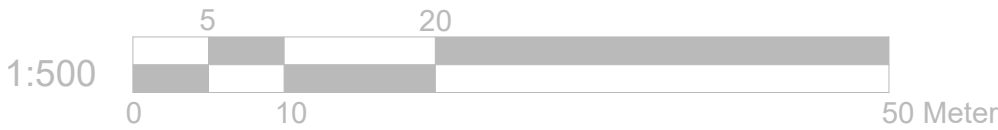

	Project:	Title:	Scale: 1:1250/500@A3
	65 Hoylake Crescent Ickenham UB10 8JF	Location Plan Block Plan	Date: 10 2022
			Drawing No.: 3645 - 07/MT
			Revision
239 Western Road, Southall, Middx, UB2 5HS Tel: 020 8571 1369 info@multicreation.co.uk			