



Ordnance Survey (c) Crown Copyright 2021. All rights reserved. Licence number 100022432

1. Do not scale from this drawing.
2. All dimensions to be checked on site before ordering materials or commencing work.
3. In case of discrepancies in drawings, calculations or details refer to TOWERS ASSOCIATES. Unilateral decisions by contractors will not be accepted.
4. For any information not covered by these drawings refer to TOWERS ASSOCIATES. For clarification: Unilateral decisions by contractors will not be accepted.
5. The contractor must ensure that work is carried out in accordance with all the working drawings.
6. It is the contractors responsibility to inform the local authority before work commences on site, and at all prescribed stages of work. All to the District Surveyor's satisfaction.
7. If work commences on site before full plans approval has been given, TOWERS ASSOCIATES accept no responsibility for any additional work or materials that the District Surveyor may require.
8. This drawing and all copies produced there from are the property of TOWERS ASSOCIATES. It may only be reproduced by TOWERS ASSOCIATES and all copies must be returned to TOWERS ASSOCIATES if demanded.
- By using this drawing the user and his or her employer signify their agreement of the above terms and conditions.

KINGSMEAD ROAD

48

41

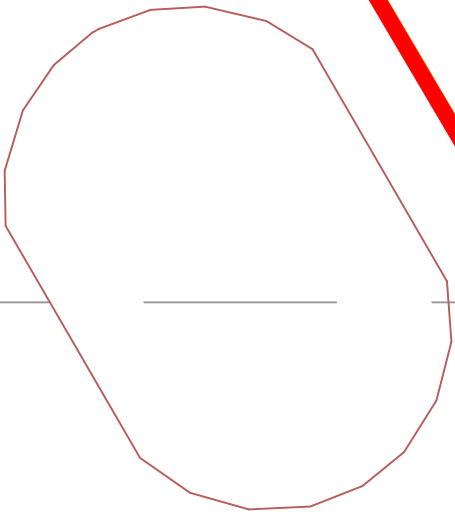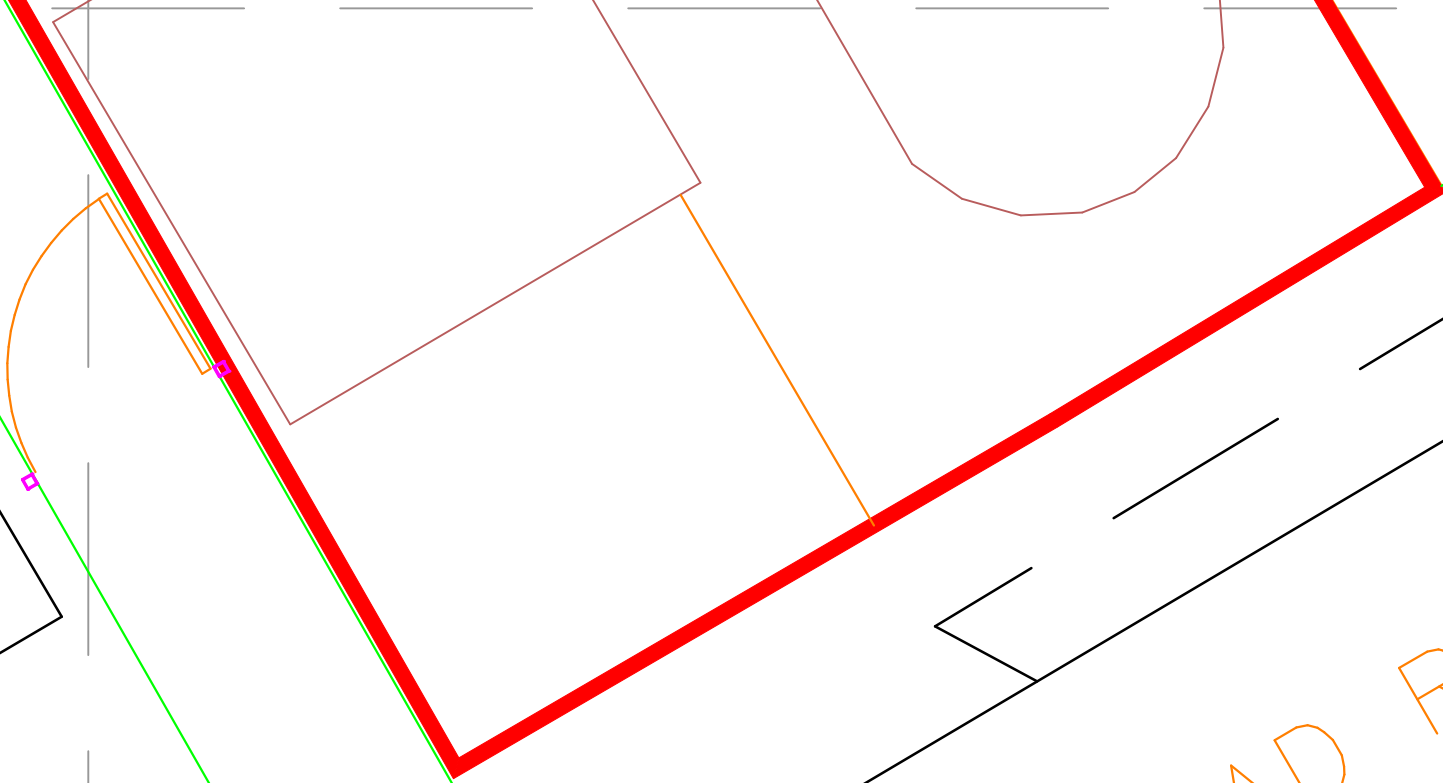

45

47


45

43

49

SEATON GARDENS

49

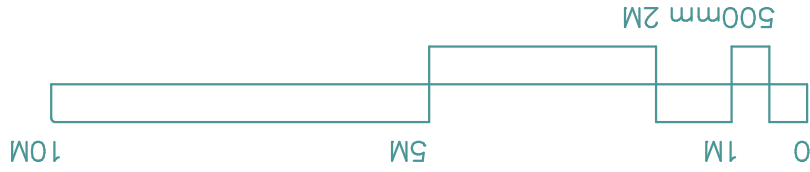

	REV.	DATE	DESCRIPTION
	JOB Land to the rear of 45 Seaton Gardens Ruislip HA5 0BB		
TITLE Existing Block plan			
DRG. No. 3248-01		REV.	
SCALE 1:100		© Copyright 2021	DRN BY JDS
		DATE Jan 21	CHECKED PDN
		DATE Jan 21	
TOWERS ASSOCIATES Harefield Oil Terminal, Harvil Rd, Harefield, MIDDX. UB9 6JL. FAX 01895 814664 TEL. 01895 812822			