

Ordnance Survey (c) Crown Copyright 2021. All rights reserved. Licence number 100022432

1. Do not scale from this drawing.
2. All dimensions to be checked on site before ordering materials or commencing work.
3. In case of discrepancies in drawings, calculations or details refer to TOWERS ASSOCIATES. Unilateral decisions by contractors will not be accepted.
4. For any information not covered by these drawings refer to TOWERS ASSOCIATES. For clarification: Unilateral decisions by contractors will not be accepted.
5. The contractor must ensure that work is carried out in accordance with all the working drawings.
6. It is the contractors responsibility to inform the local authority before work commences on site, and at all prescribed stages of work. All to the District Surveyor's satisfaction.
7. If work commences on site before full plans approval has been given, TOWERS ASSOCIATES accept no responsibility for any additional work or materials that the District Surveyor may require.
8. This drawing and all copies produced there from are the property of TOWERS ASSOCIATES. It may only be reproduced by TOWERS ASSOCIATES and all copies must be returned to TOWERS ASSOCIATES if demanded.
- By using this drawing the user and his or her employer signify their agreement of the above terms and conditions.

KINGSMEAD ROAD

SEATON GARDENS

Amenity
64 sq m

Disabled
parking

NEW

45


47

45

43

49

49

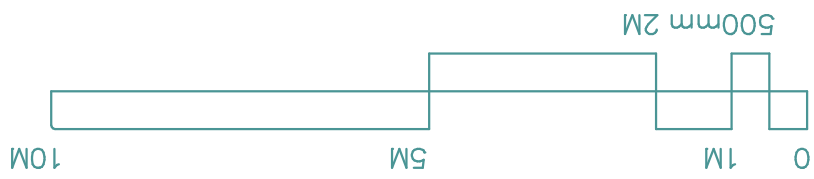

REV.	DATE	DESCRIPTION
JDB		Land to the rear of 45 Seaton Gardens Ruislip HA5 0BB
TITLE		
Proposed Block plan		
DRG. No. 3248-02 REV.		
SCALE 1:100		DRN BY JDS
© Copyright 2021		DATE Jan 21
		CHECKED PDN
		DATE Jan 21
TOWERS ASSOCIATES Harefield Oil Terminal, Harvil Rd, Harefield, MIDDX. UB9 6JL. FAX 01895 814664 TEL 01895 812822		